


FINAL SURVEY NO.	SURVEYED PLOTTED TEMPLATE AREAS CHECKED	BY	DATE

ORIGINAL SURVEY NO.	SURVEYED PLOTTED TEMPLATE AREAS CHECKED	BY	DATE

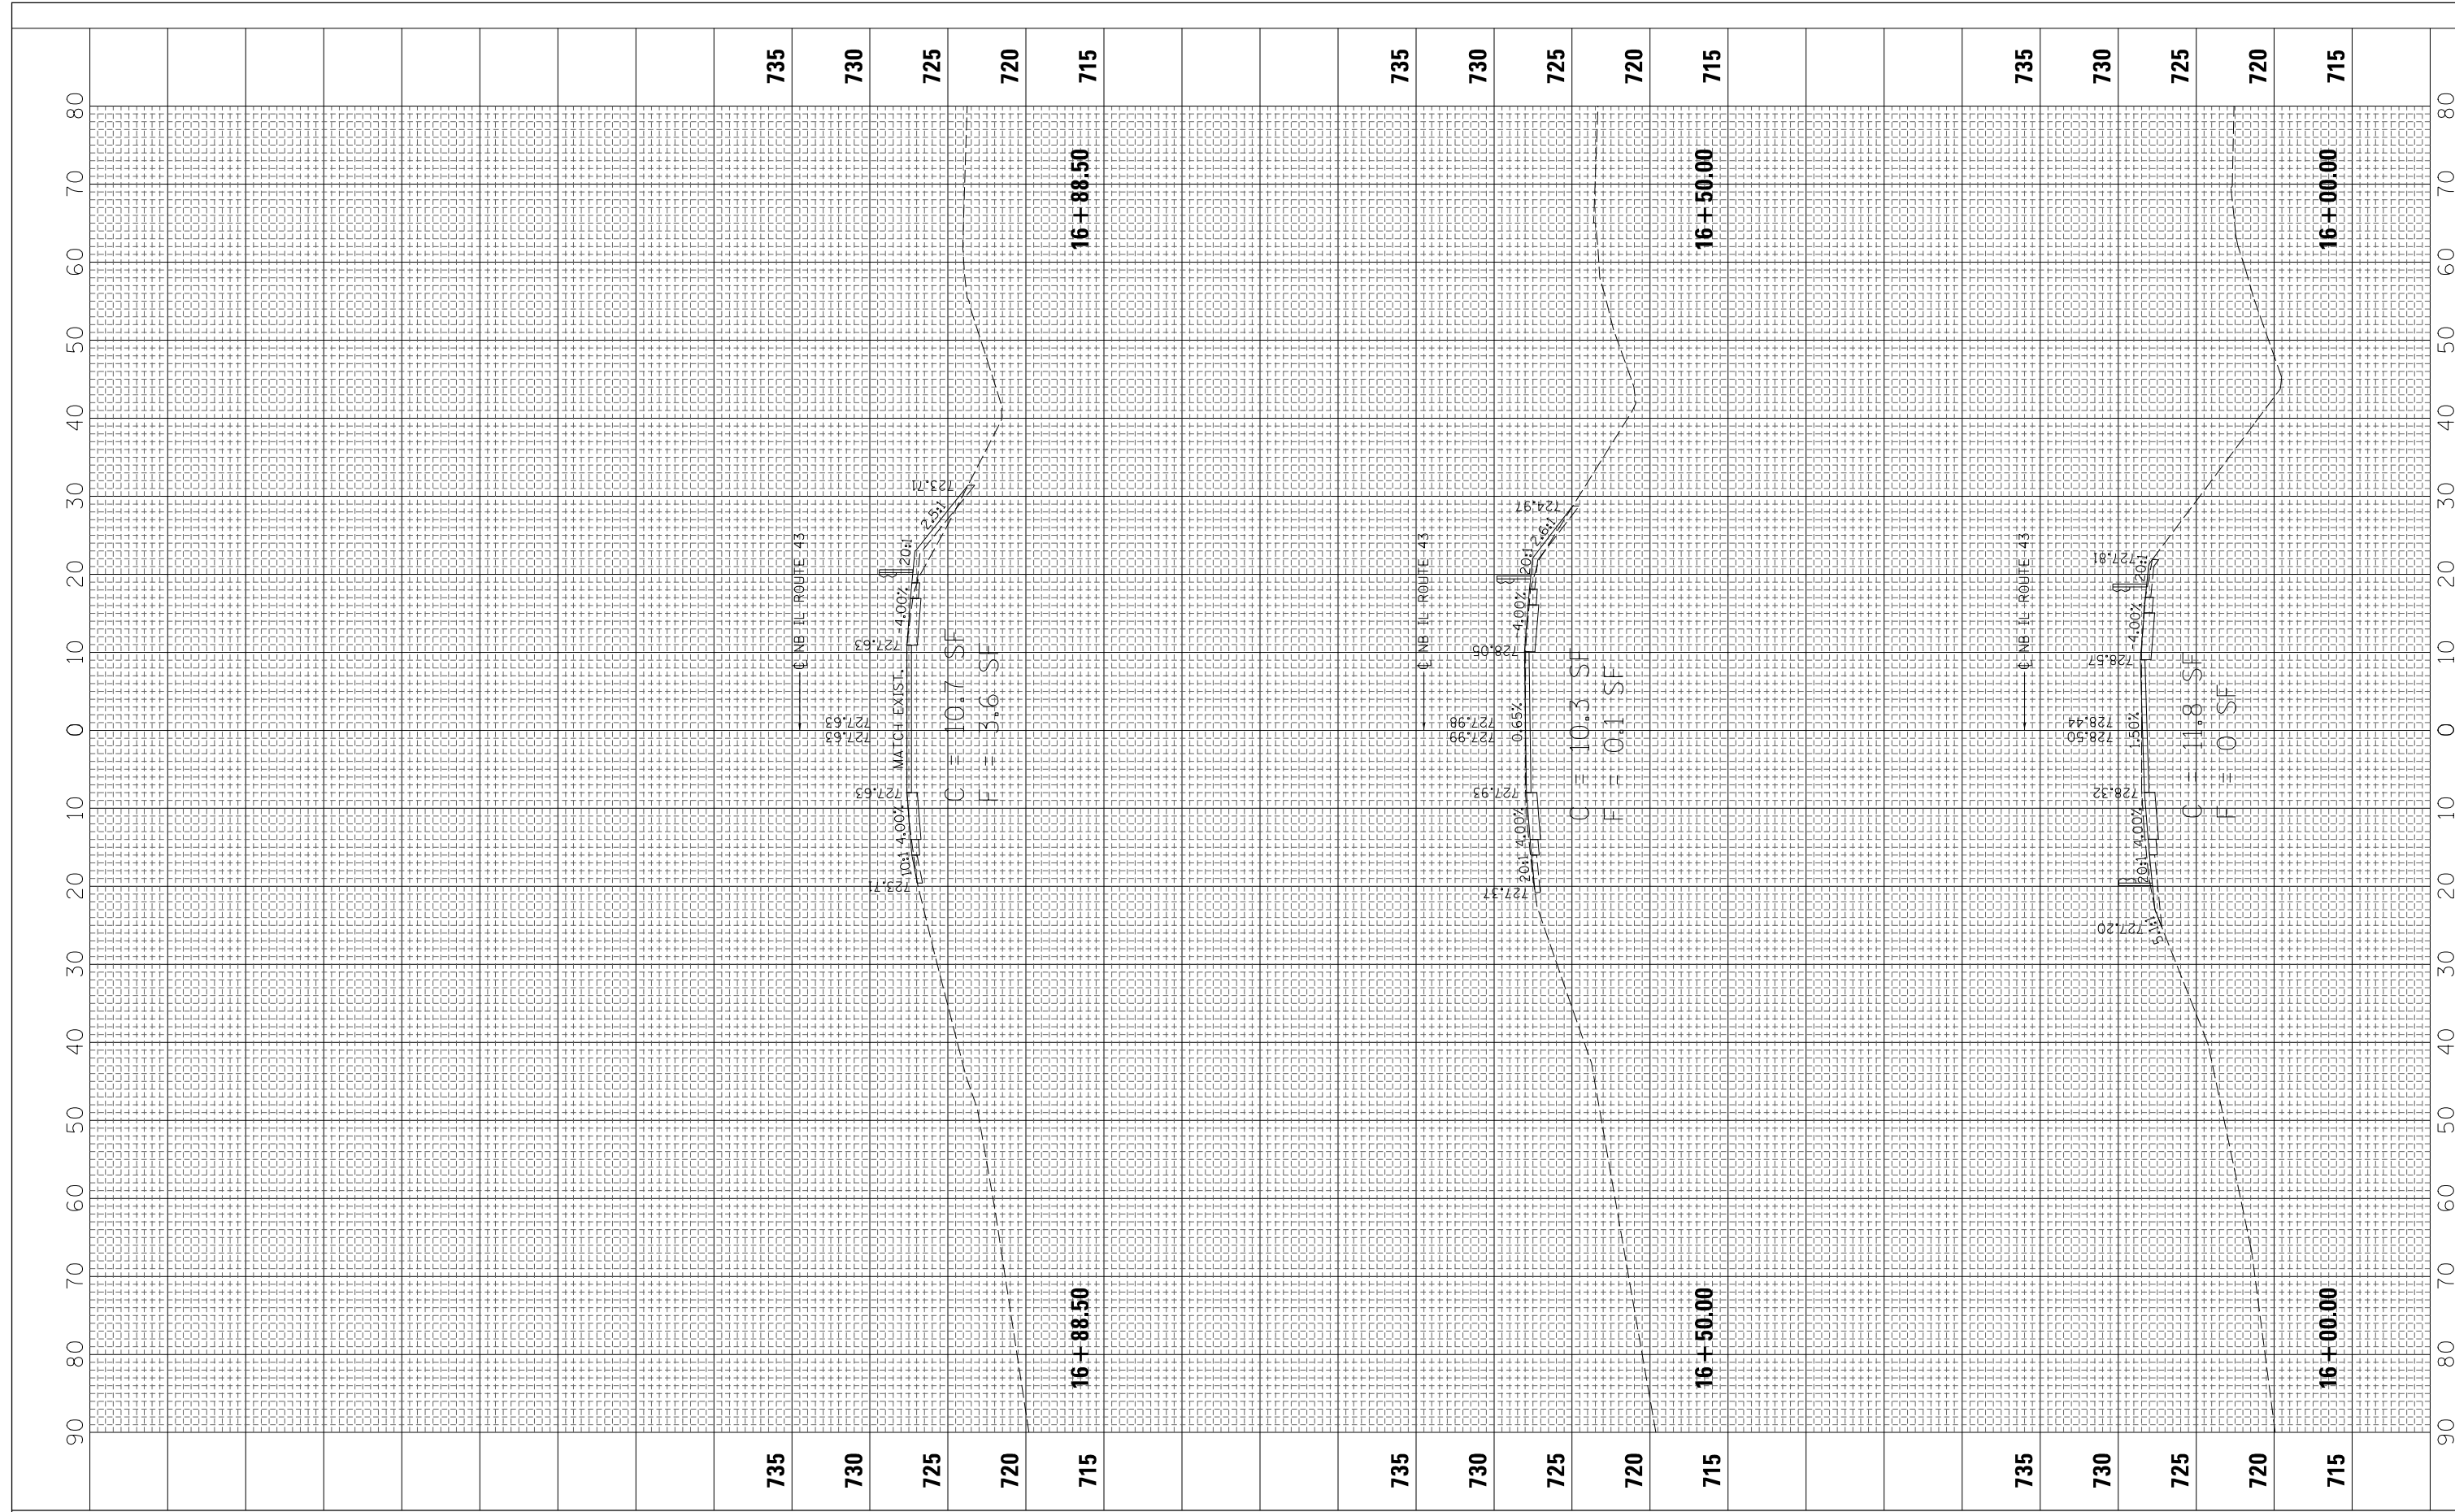

FILE NAME =
FILEL

USER NAME = *USER*
DESIGNED - SGL
DRAWN - SGL
CHECKED - FML
DATE - 032012

REVISED -
REVISED -
REVISED -
REVISED -

STATE OF ILLINOIS
DEPARTMENT OF TRANSPORTATION

IL 43 (WAUKEGAN ROAD) AT US 41 (SB)
CROSS SECTIONS
SCALE: 5 V : 10 H SHEET NO. 4 OF 4 SHEETS STA. 16+00.00 TO STA. 16+88.50

F.A.U. RTE.	SECTION	COUNTY	TOTAL SHEETS	SHEET NO.
2706	125 HB-BR	LAKE	51	51
CONTRACT NO. 60R61				
FED. ROAD DIST. NO. 1 ILLINOIS FED. AID PROJECT				