


DATE	
BY	
SURVEYED	
PLOTTED	
TEMPLATE	
AREAS	
CHECKED	
FINAL SURVEY NOTE BOOK NO.	

DATE	
BY	
SURVEYED	
PLOTTED	
TEMPLATE	
AREAS	
CHECKED	
ORIGINAL SURVEY NOTE BOOK NO.	

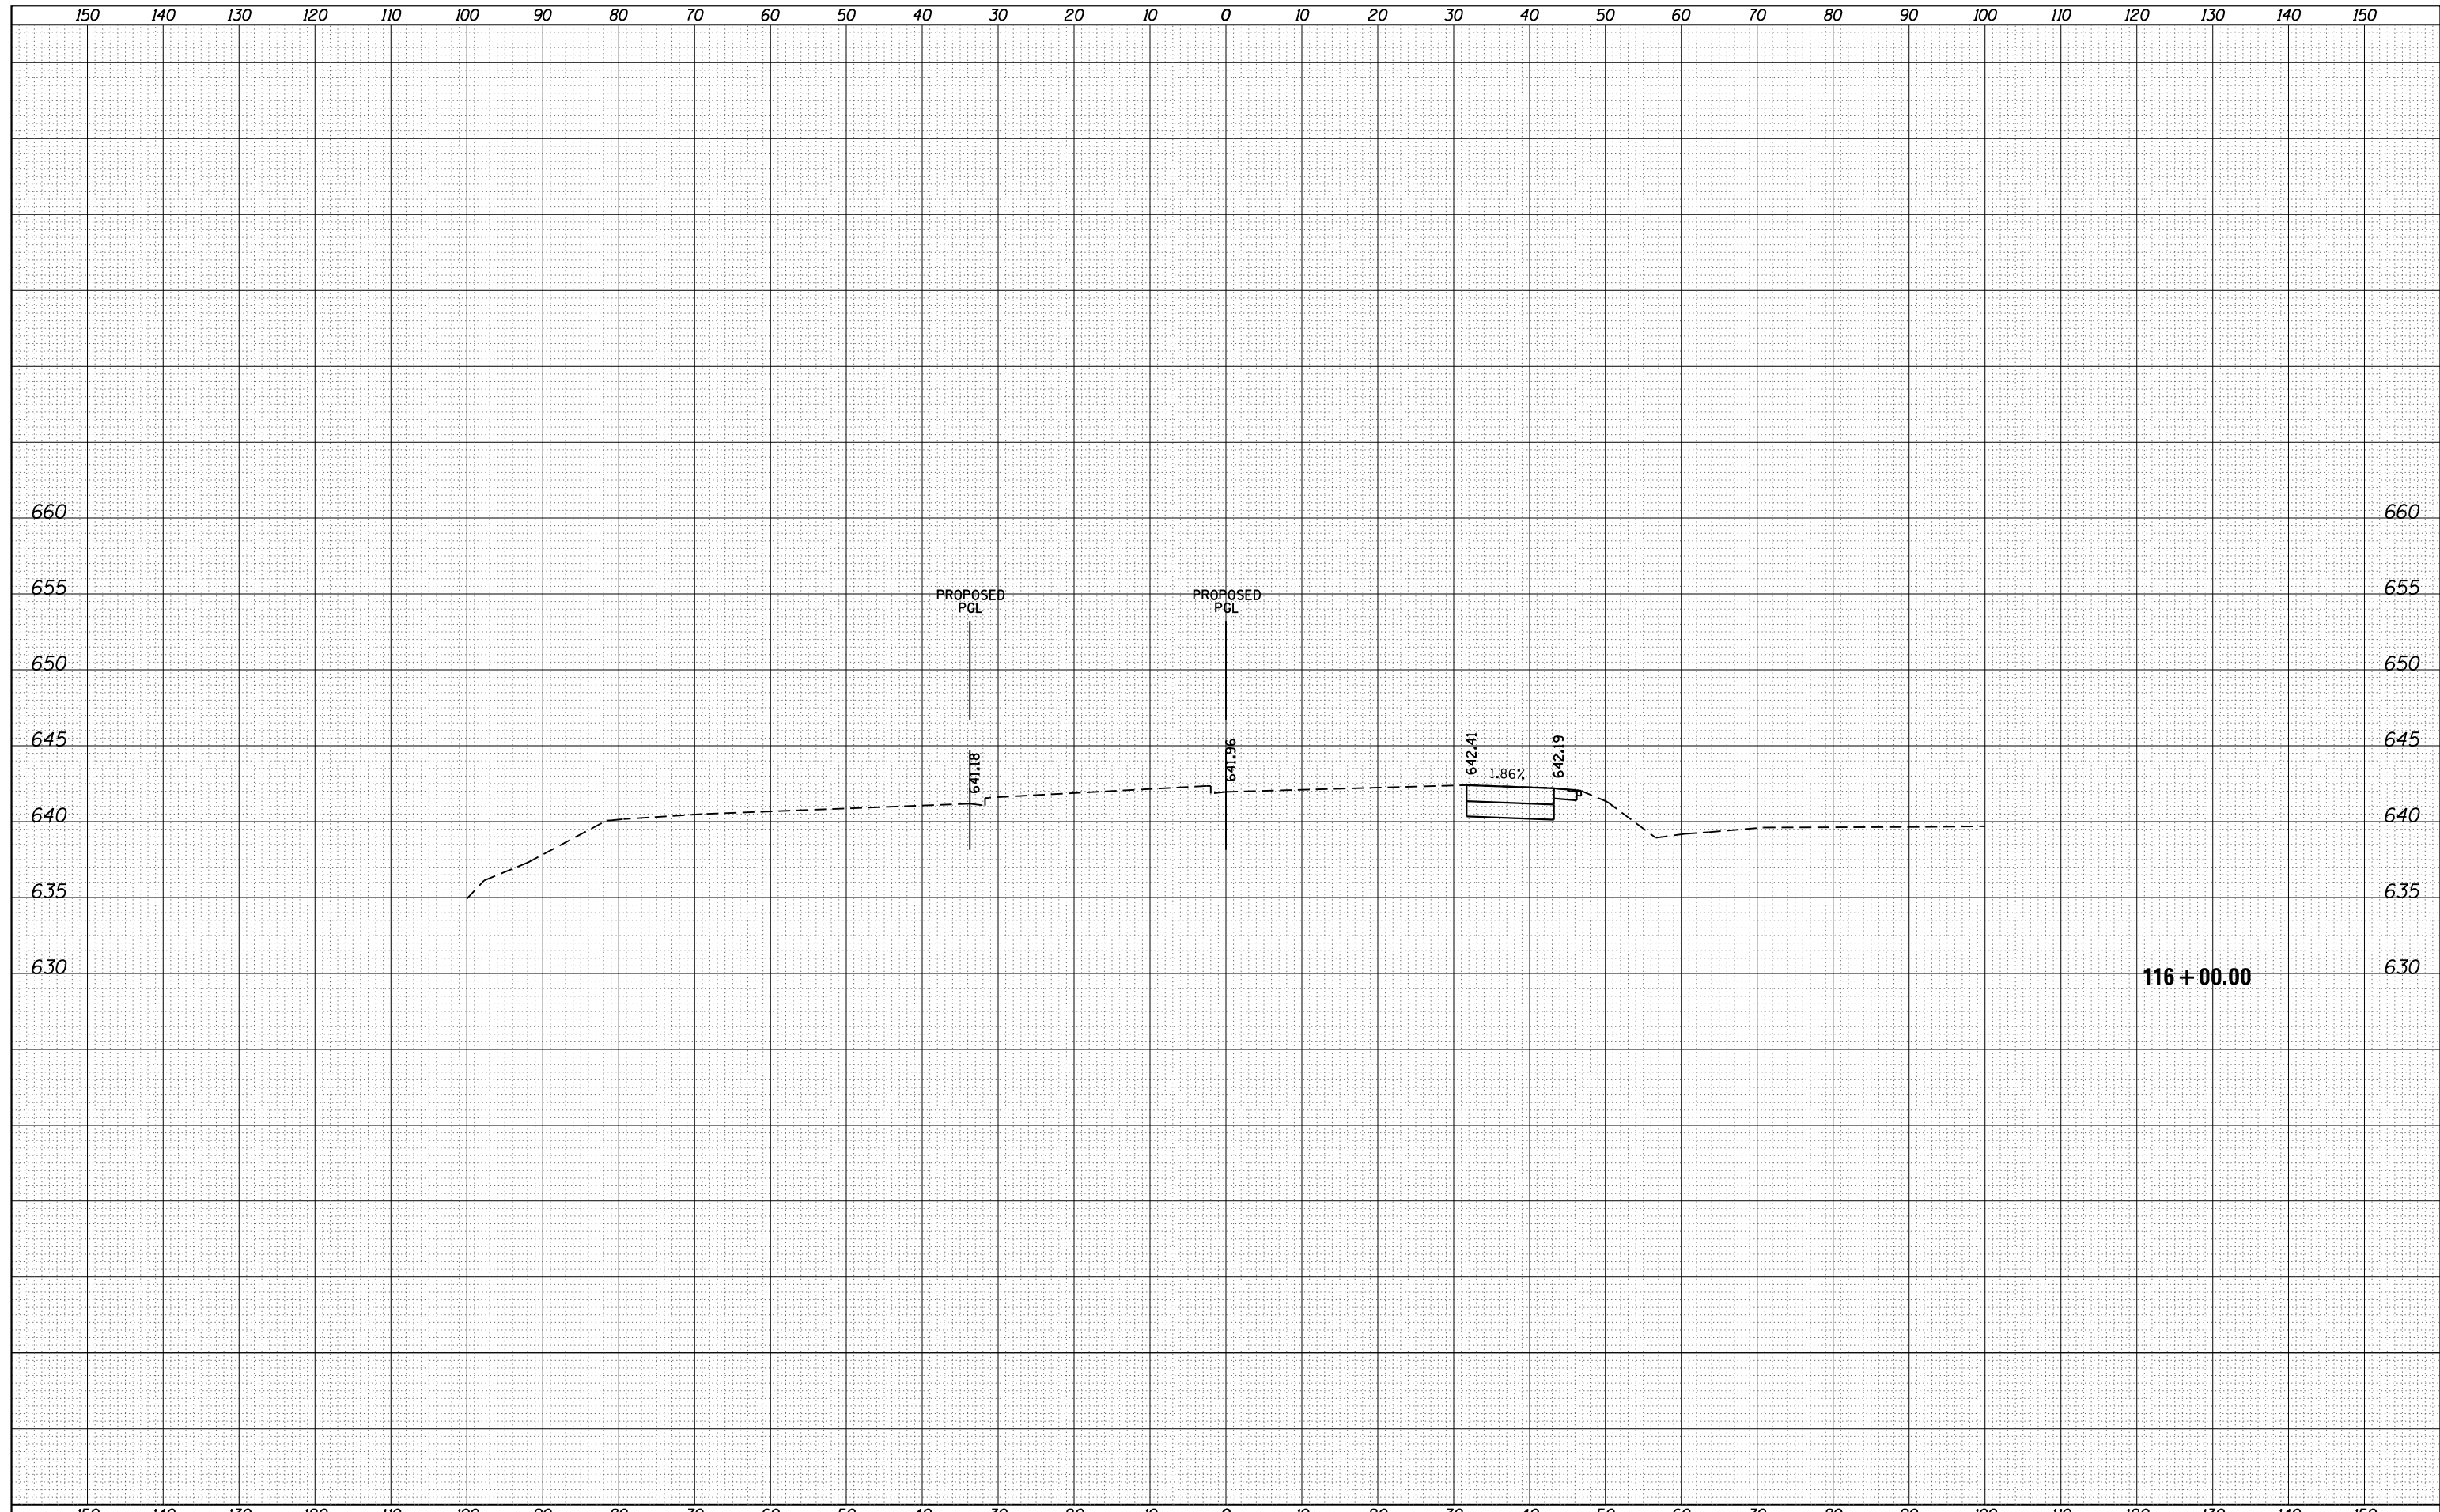

FILE NAME = ht:\jobs\2010\20103003\cad\site\dgn\refs-watkins\IL31\DI60V53-sh1-IL31-xsec-NB.dgn

USER NAME = 1654
 DESIGNED - JWB
 DRAWN - JWB
 CHECKED - RS
 DATE - 05/17/2013

REVISÉD -
 REVISÉD -
 REVISÉD -
 REVISÉD -

**STATE OF ILLINOIS
 DEPARTMENT OF TRANSPORTATION**

**WATKINS STREET AT IL ROUTE 31
 CROSS SECTIONS - IL ROUTE 31**
 SCALE: H=10', V=5' SHEET NO. 1 OF 9 SHEETS STA. 115+50.00 TO STA. 116+00.00

F.A.U. RTE.	SECTION	COUNTY	TOTAL SHEETS	SHEET NO.
3902	12R-N	KANE	92	79
CONTRACT NO. 60V53			ILLINOIS FED. AID PROJECT	