


DATE	
BY	
SURVEYED	
PLOTTED	
TEMPLATE	
AREAS	
AREAS CHECKED	
FINAL SURVEY NO.	

DATE	
BY	
SURVEYED	
PLOTTED	
TEMPLATE	
AREAS	
AREAS CHECKED	
ORIGINAL SURVEY NO.	

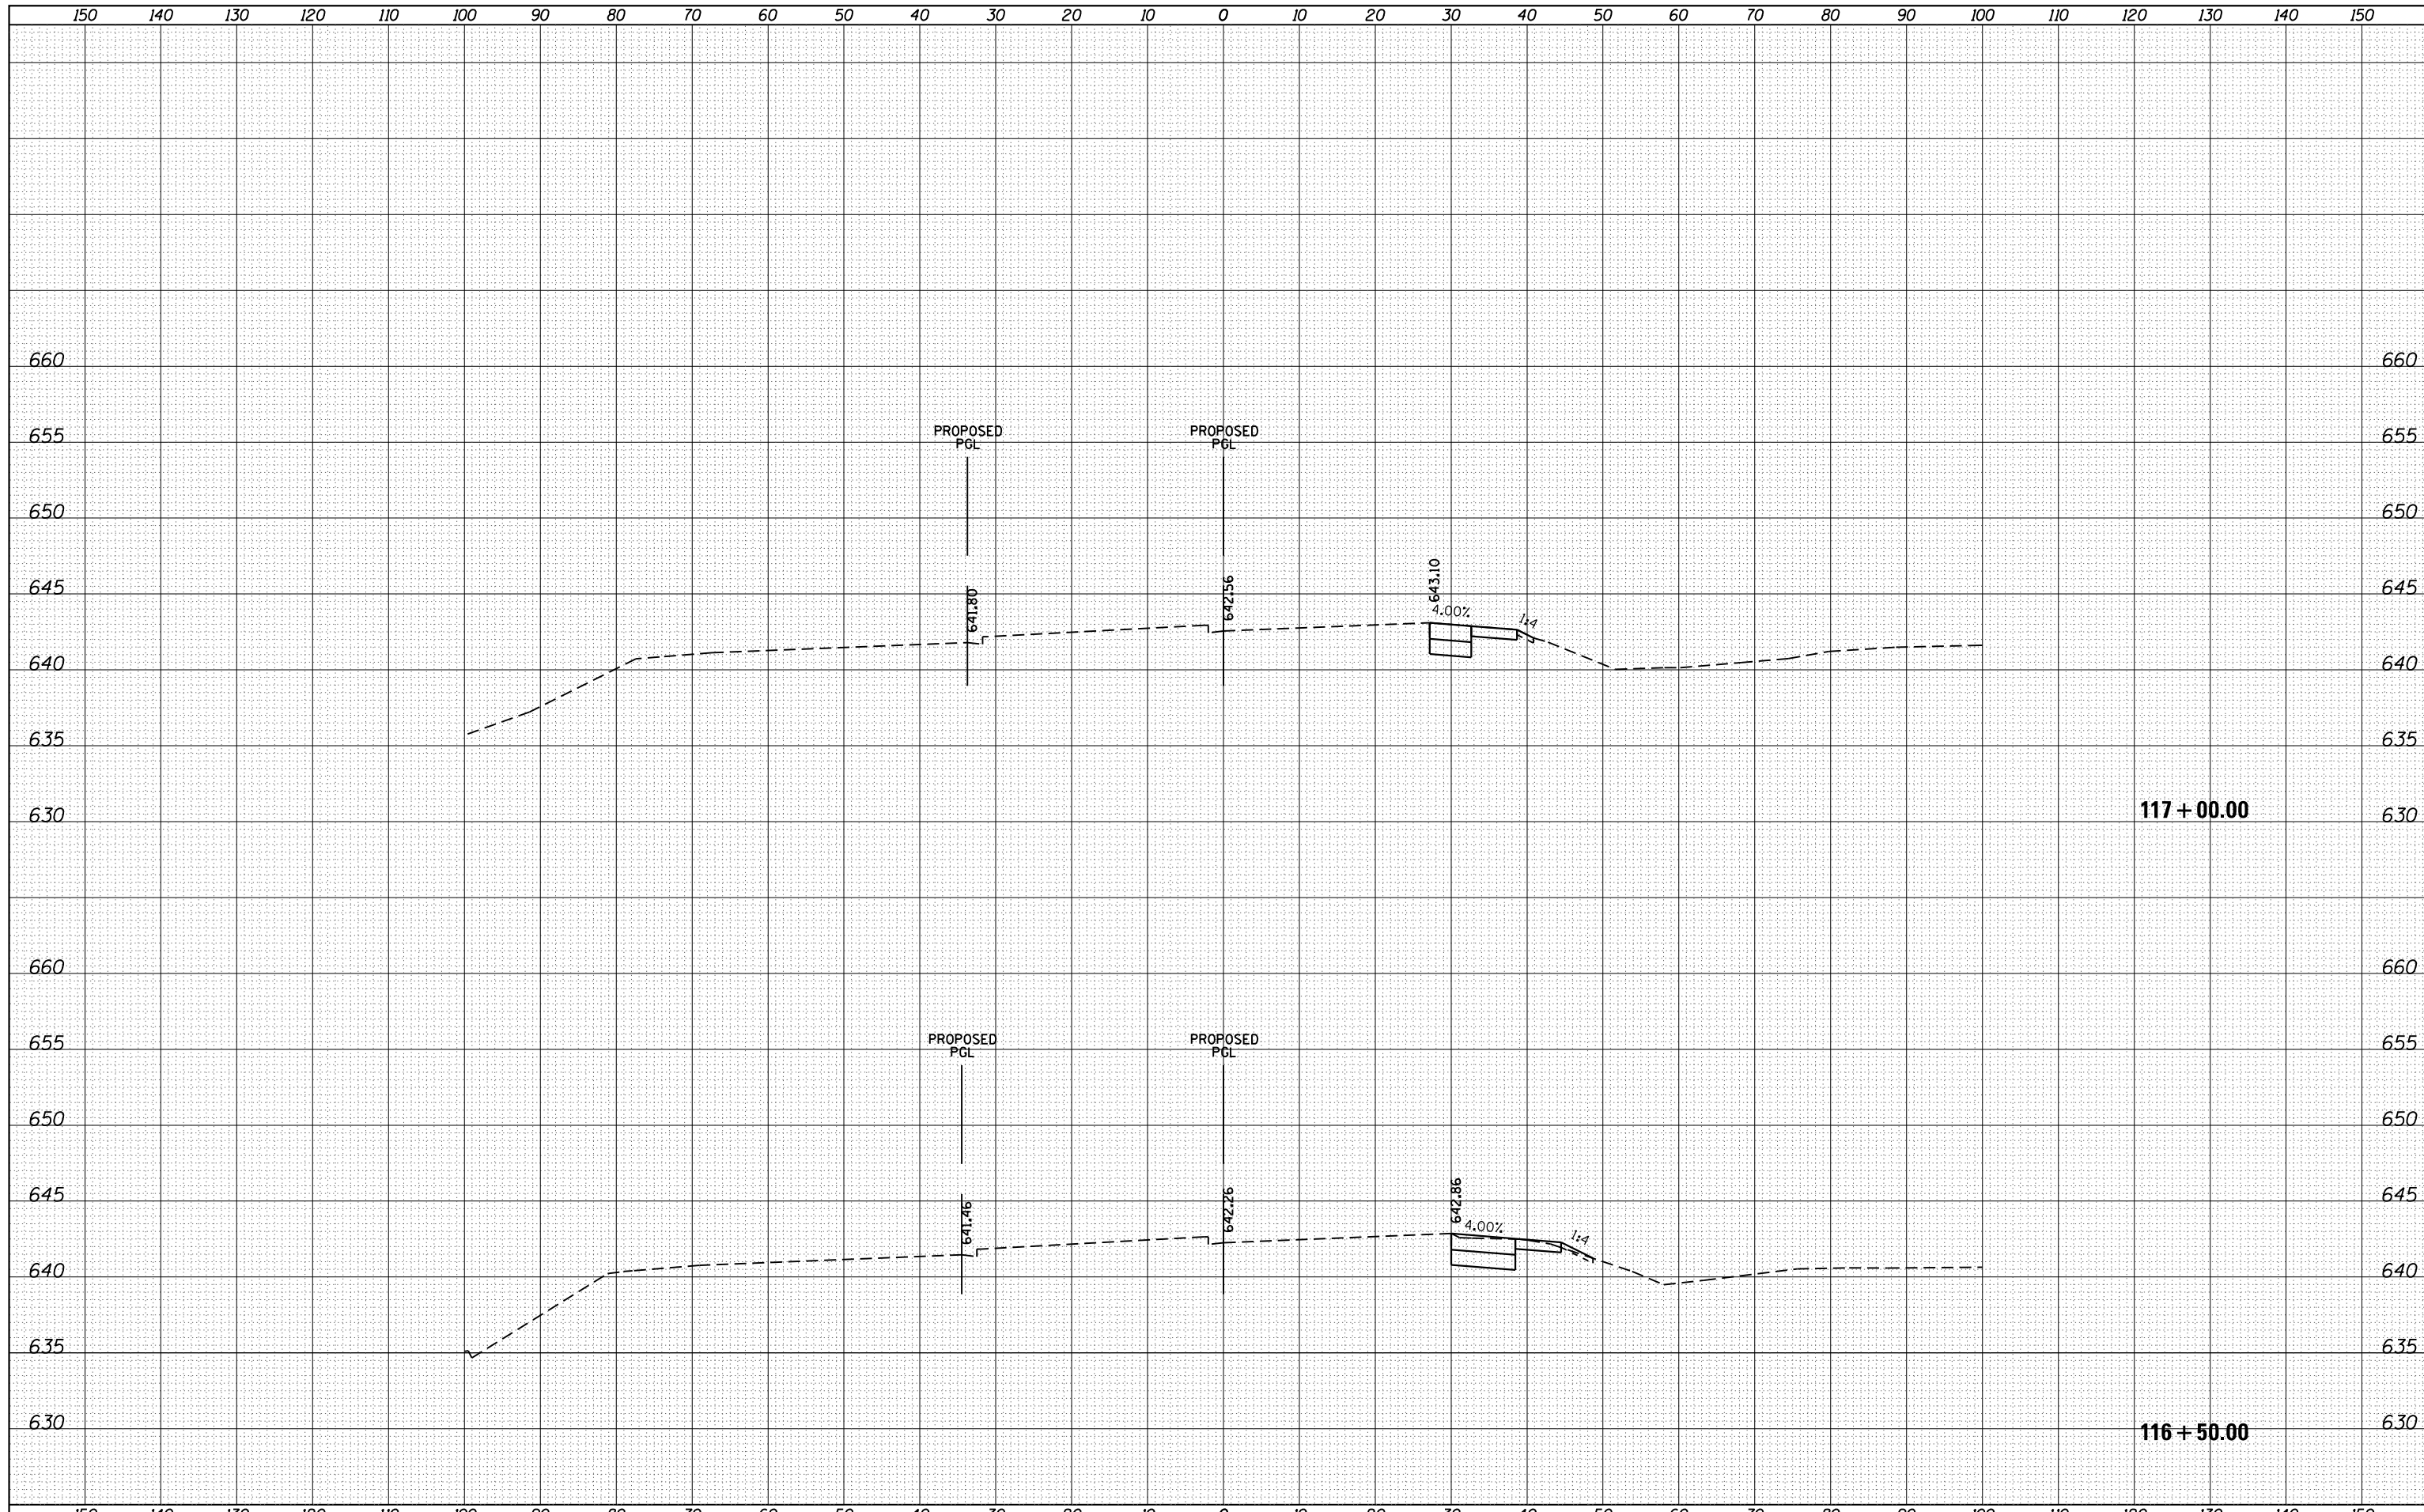

FILE NAME = ht:\jobs\2010\20103003\cad\site\dgn\refs-watkins\IL31\DI60V53-sh1-IL31-xsec-NB.dgn

USER NAME = 1654
 DESIGNED - JWB
 DRAWN - JWB
 CHECKED - RS
 DATE - 05/17/2013
 PLOT SCALE = 20.0000' / in.
 PLOT DATE = 5/16/2013

REVISER -
 REVISED -
 REVISED -
 REVISED -

STATE OF ILLINOIS
 DEPARTMENT OF TRANSPORTATION

WATKINS STREET AT IL ROUTE 31
 CROSS SECTIONS - IL ROUTE 31

SCALE: H=10', V=5' SHEET NO. 2 OF 9 SHEETS STA. 116+50.00 TO STA. 117+00.00

F.A.U. RTE.	SECTION	COUNTY	TOTAL SHEETS	SHEET NO.
3902	12R-N	KANE	92	80
			CONTRACT NO. 60V53	
ILLINOIS FED. AID PROJECT				