


DATE	
BY	
FINAL SURVEY	SURVEYED
NOTE BOOK	PLOTTED
NO.	TEMPLATE
	AREAS
	CHECKED

DATE	
BY	
ORIGINAL SURVEY	SURVEYED
NOTE BOOK	PLOTTED
NO.	TEMPLATE
	AREAS
	CHECKED

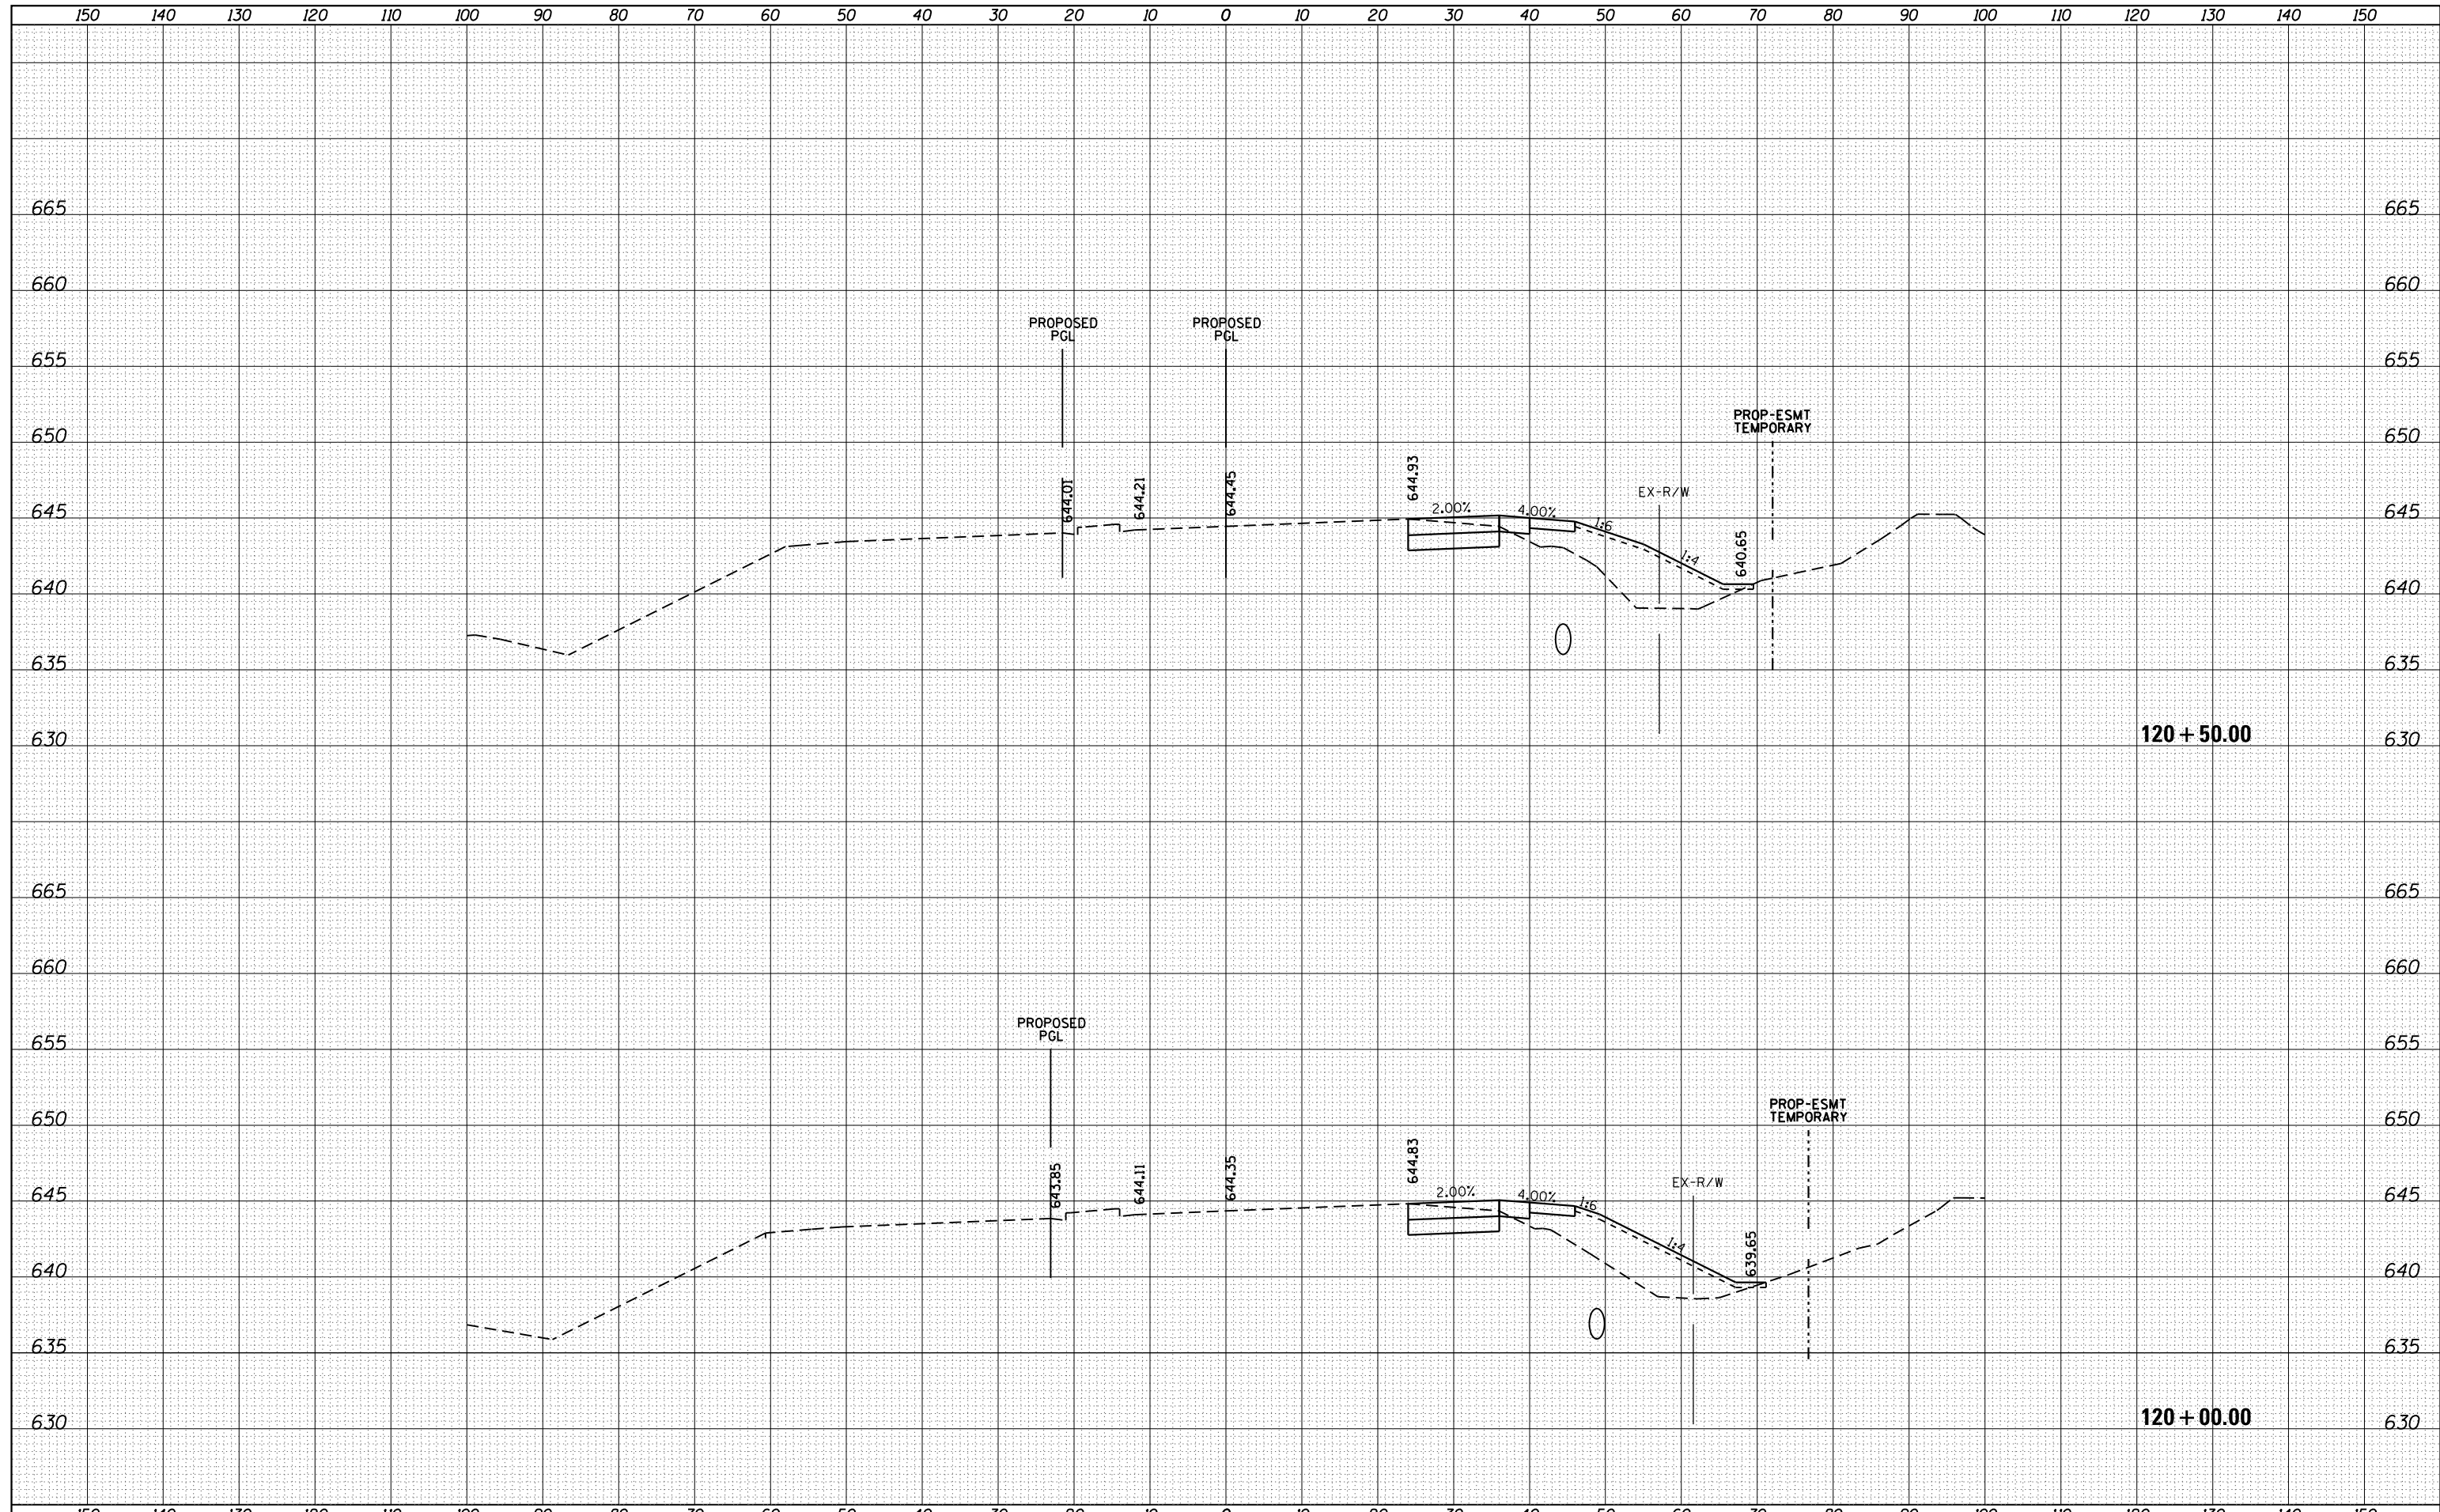

FILE NAME =	USER NAME = 1654	DESIGNED -	JWB	REVISSED -		<b>STATE OF ILLINOIS DEPARTMENT OF TRANSPORTATION</b>	<b>WATKINS STREET AT IL ROUTE 31 CROSS SECTIONS - IL ROUTE 31</b>		F.A.U. RTÉ.	SECTION	COUNTY	TOTAL SHEETS	SHEET NO.
ht:\jobs\2010\20103003\cad\site\dgn\refs-watkins\IL31\DI60V53-sh1-IL31-xsec-NB.dgn		DRAWN -	JWB	REVISSED -			3902	12R-N	KANE	92	83		
PLOT SCALE = 20.0000' / in.		CHECKED -	RS	REVISSED -			CONTRACT NO. 60V53		ILLINOIS FED. AID PROJECT				
PLOT DATE = 5/16/2013		DATE -	05/17/2013	REVISSED -			SCALE: H=10', V=5'	SHEET NO. 5 OF 9 SHEETS	STA. 120+00.00	TO STA. 120+50.00			