


DATE	
BY	
SURVEYED	
PLOTTED	
TEMPLATE	
AREAS	
AREAS CHECKED	
FINAL SURVEY NOTE BOOK NO.	

DATE	
BY	
SURVEYED	
PLOTTED	
TEMPLATE	
AREAS	
AREAS CHECKED	
ORIGINAL SURVEY NOTE BOOK NO.	

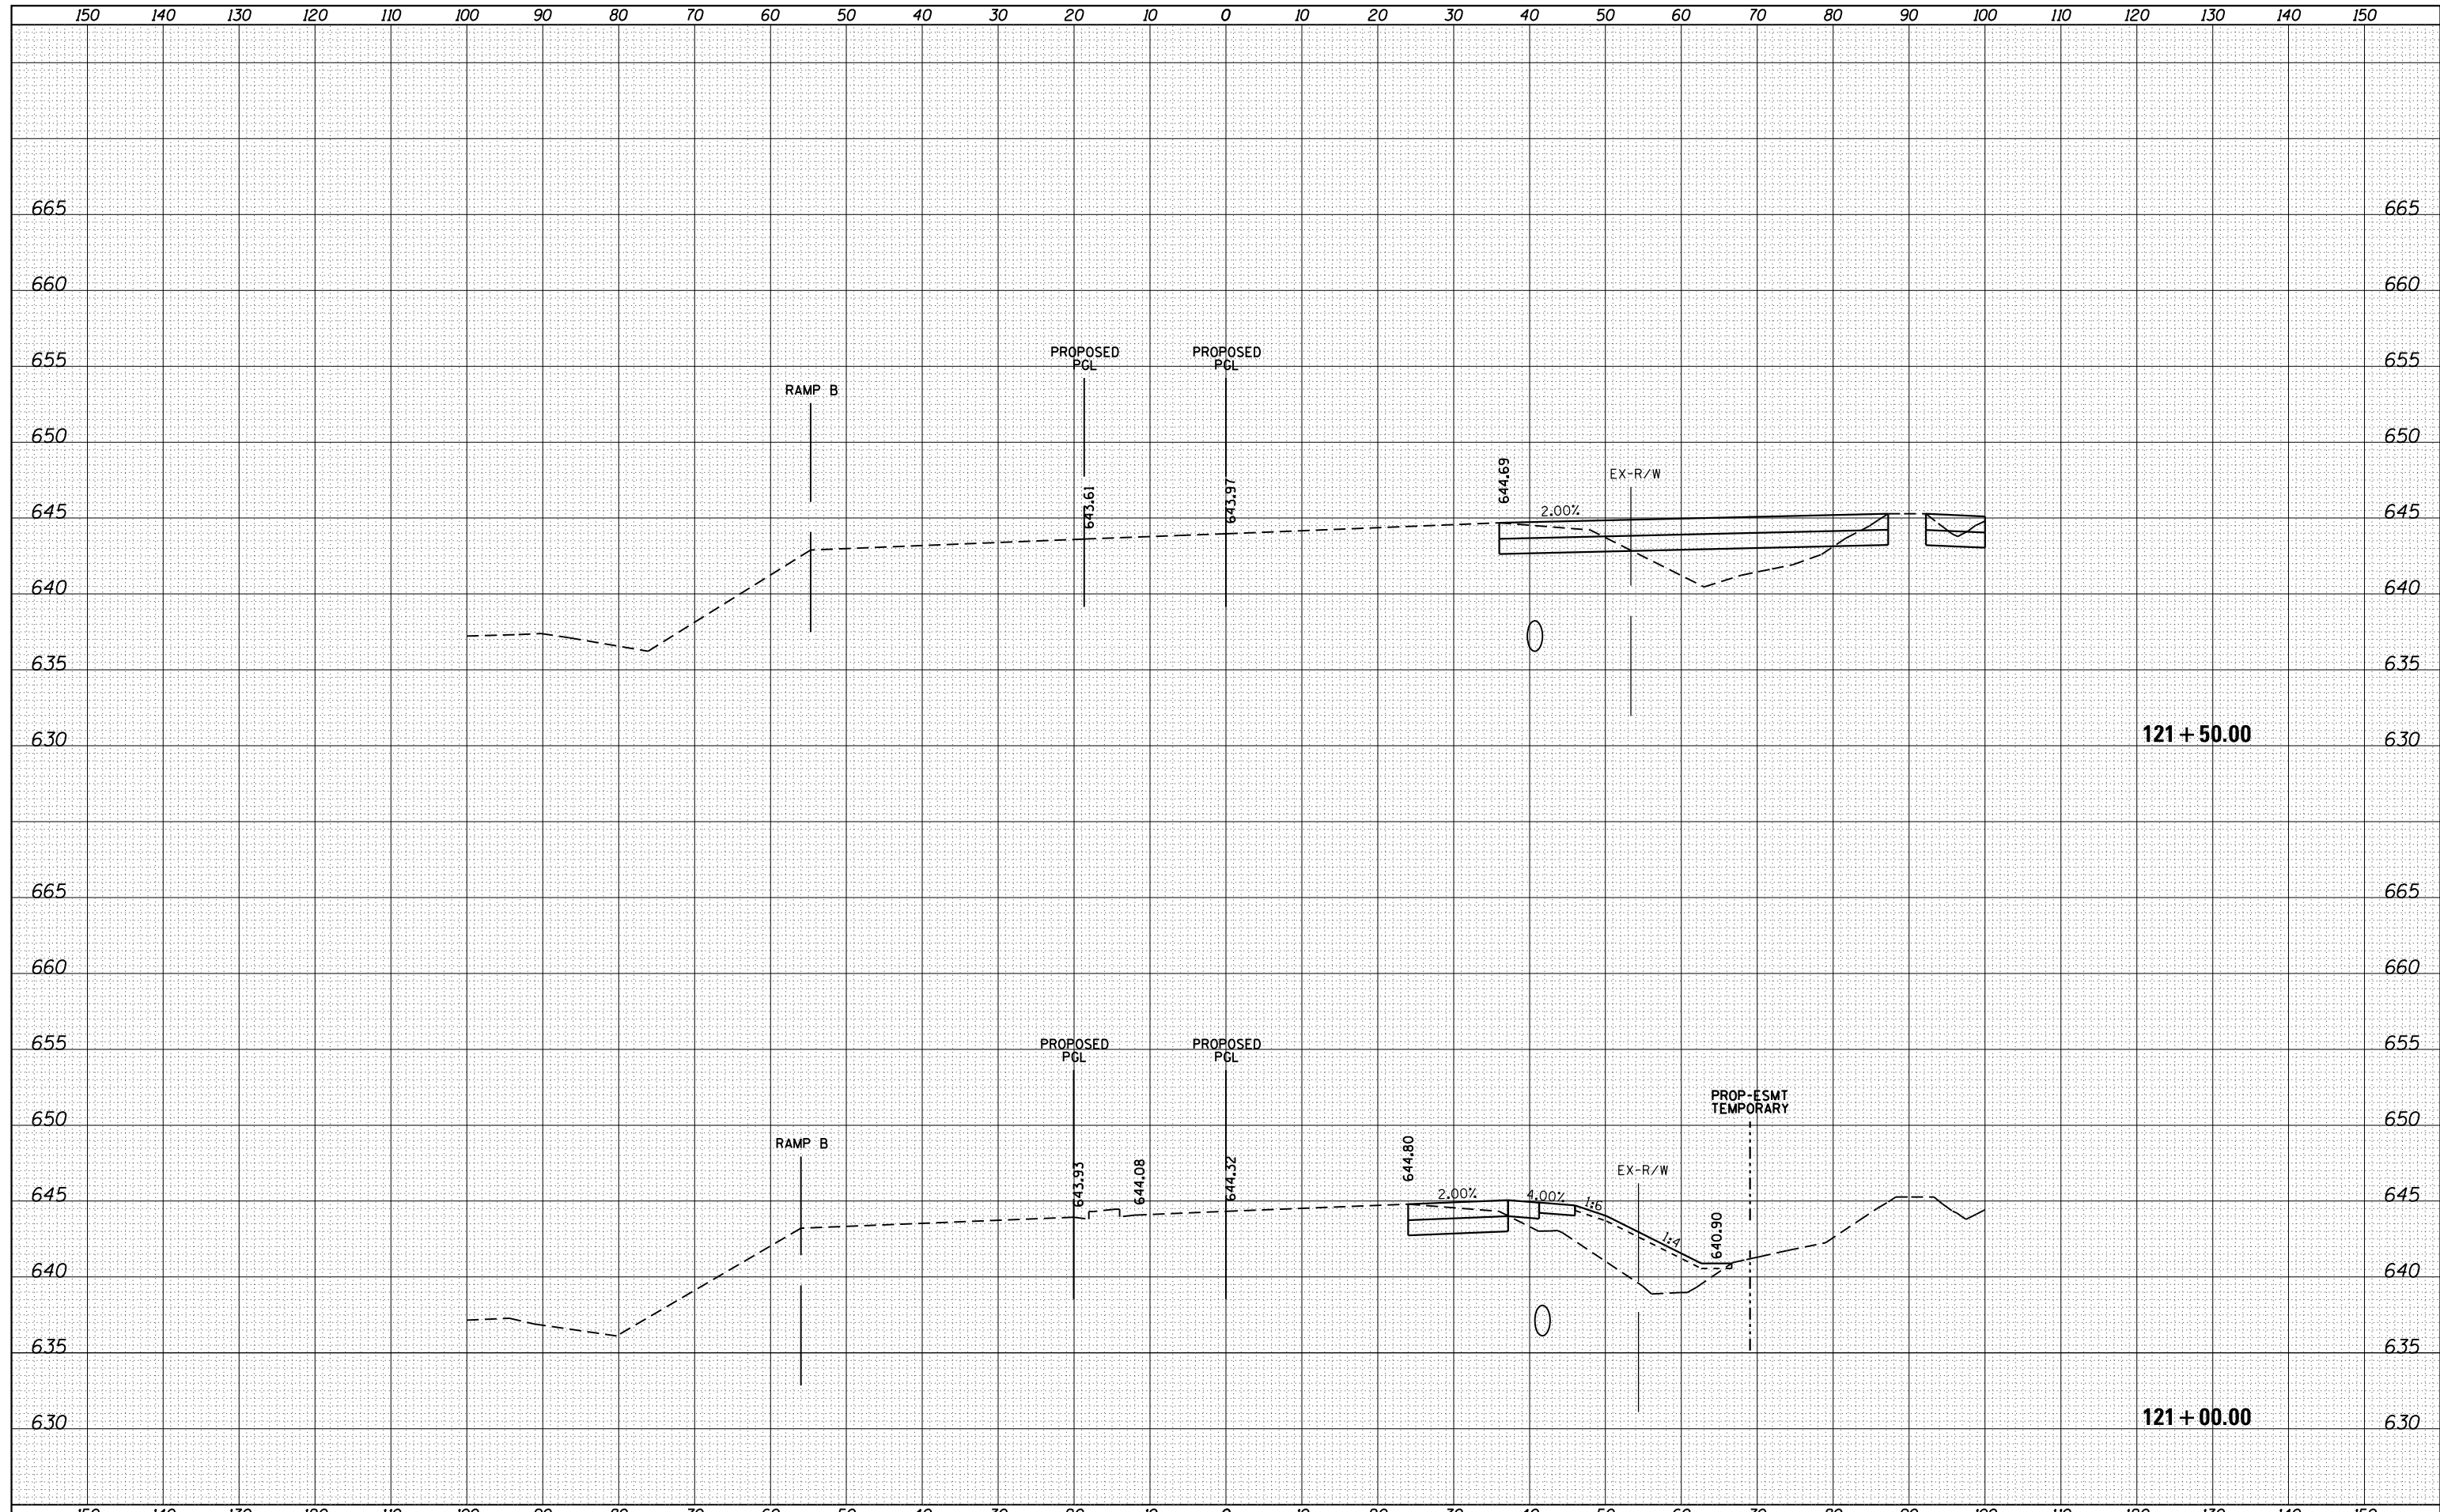

FILE NAME =	USER NAME = 1654	DESIGNED -	JWB	REVISED -		<b>STATE OF ILLINOIS DEPARTMENT OF TRANSPORTATION</b>	<b>WATKINS STREET AT IL ROUTE 31 CROSS SECTIONS - IL ROUTE 31</b>		F.A.U. RTE.	SECTION	COUNTY	TOTAL SHEETS	SHEET NO.
ht:\jobs\2010\20103003\cad\site\dgn\refs-watkins\IL31\DI60V53-sh1-IL31-xsec-NB.dgn		DRAWN -	JWB	REVISED -			3902	12R-N	KANE	92	84		
PLOT SCALE = 20.0000' / in.		CHECKED -	RS	REVISED -			CONTRACT NO. 60V53						
PLOT DATE = 5/16/2013		DATE -	05/17/2013	REVISED -			ILLINOIS FED. AID PROJECT						
						SCALE: H=10', V=5'	SHEET NO. 6 OF 9 SHEETS	STA. 121+00.00	TO STA. 121+50.00				