


DATE	
BY	
FINAL SURVEY	SURVEYED
NOTE BOOK	PLOTTED
NO.	TEMPLATE
	AREAS CHECKED

DATE	
BY	
ORIGINAL SURVEY	SURVEYED
NOTE BOOK	PLOTTED
NO.	TEMPLATE
	AREAS CHECKED

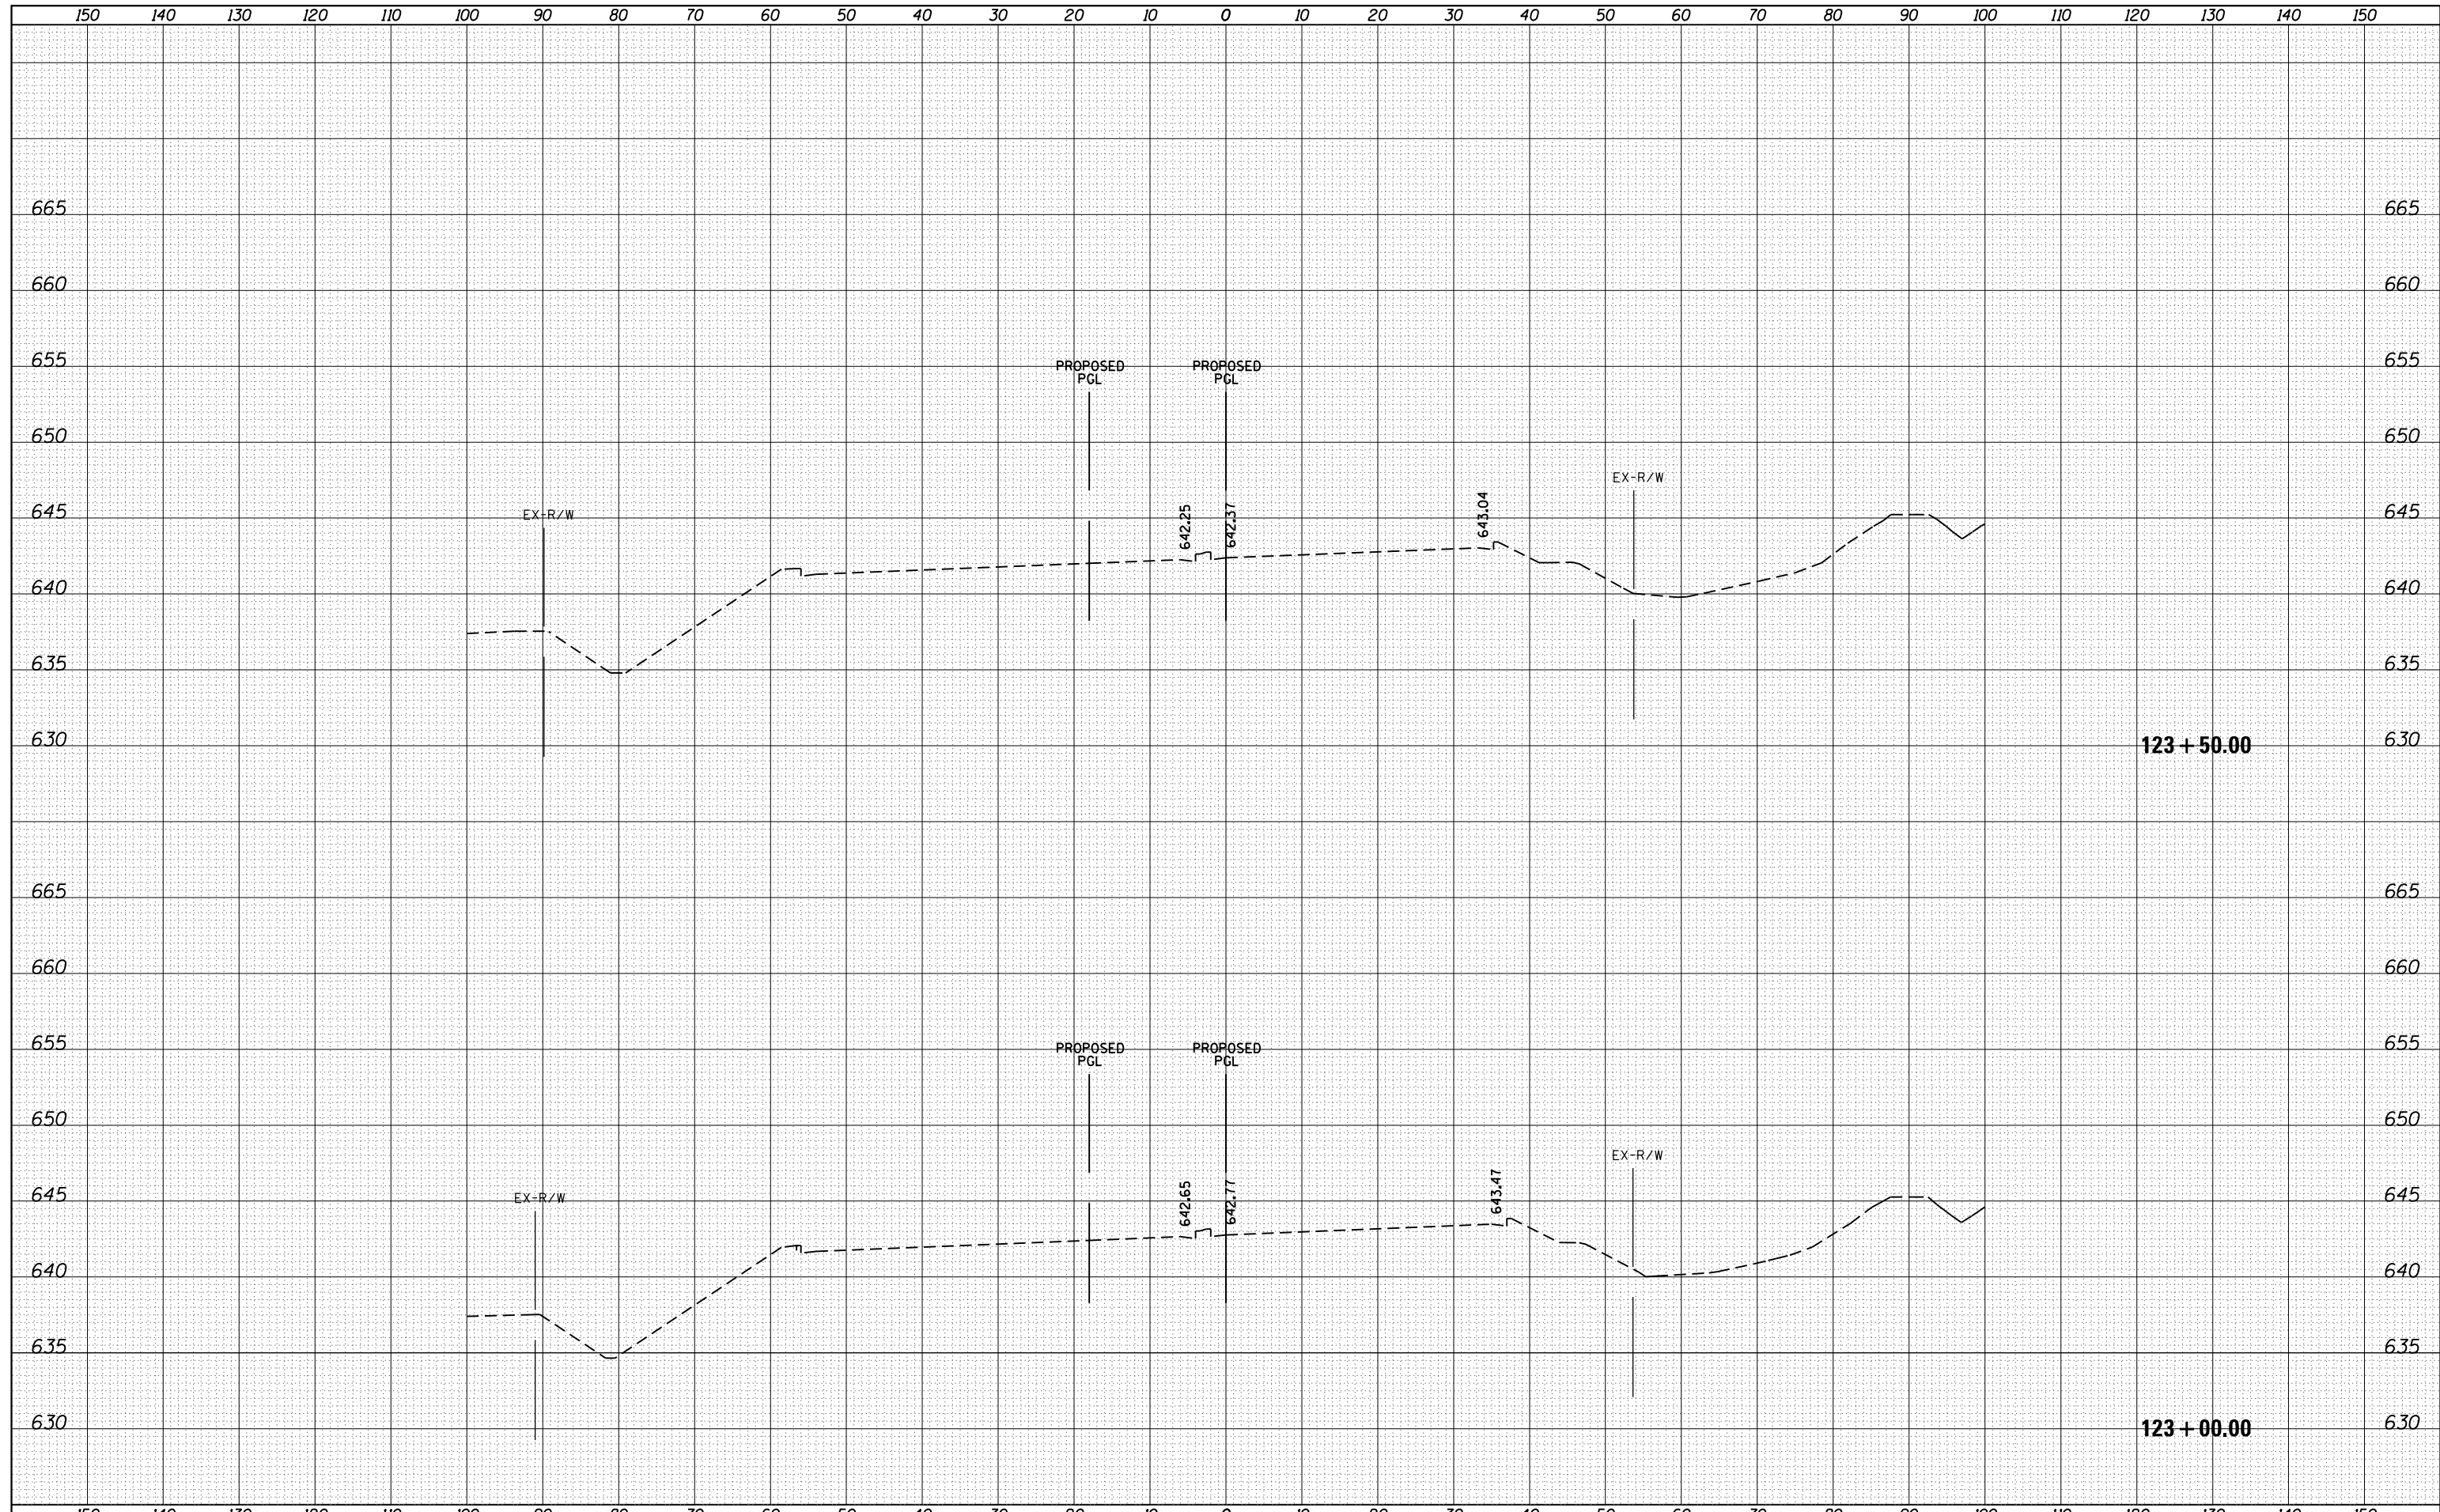

FILE NAME =	USER NAME = 1654	DESIGNED - JWB	REVISIED -	<b>STATE OF ILLINOIS DEPARTMENT OF TRANSPORTATION</b>	<b>WATKINS STREET AT IL ROUTE 31 CROSS SECTIONS - IL ROUTE 31</b>		F.A.U. RTE.	SECTION	COUNTY	TOTAL SHEETS	SHEET NO.
ht:\jobs\2010\20103003\cad\site\dgn\refs-watkins\IL31\DI60V53-sh1-IL31-xsec-NB.dgn		DRAWN - JWB	REVISIED -		3902	12R-N	KANE	92	86		
PLOT SCALE = 20.0000' / in.		CHECKED - RS	REVISIED -		CONTRACT NO. 60V53						
PLOT DATE = 5/16/2013		DATE - 05/17/2013	REVISIED -		ILLINOIS FED. AID PROJECT						
				SCALE: H=10', V=5'		SHEET NO. 8 OF 9 SHEETS		STA. 123+00.00 TO STA. 123+50.00			