


| | |
|--------------|--|
| DATE | |
| BY | |
| SURVEYED | |
| PLOTTED | |
| TEMPLATE | |
| AREAS | |
| CHECKED | |
| FINAL SURVEY | |
| NOTE BOOK | |
| NO. | |

| | |
|-----------------|--|
| DATE | |
| BY | |
| SURVEYED | |
| PLOTTED | |
| TEMPLATE | |
| AREAS | |
| CHECKED | |
| ORIGINAL SURVEY | |
| NOTE BOOK | |
| NO. | |

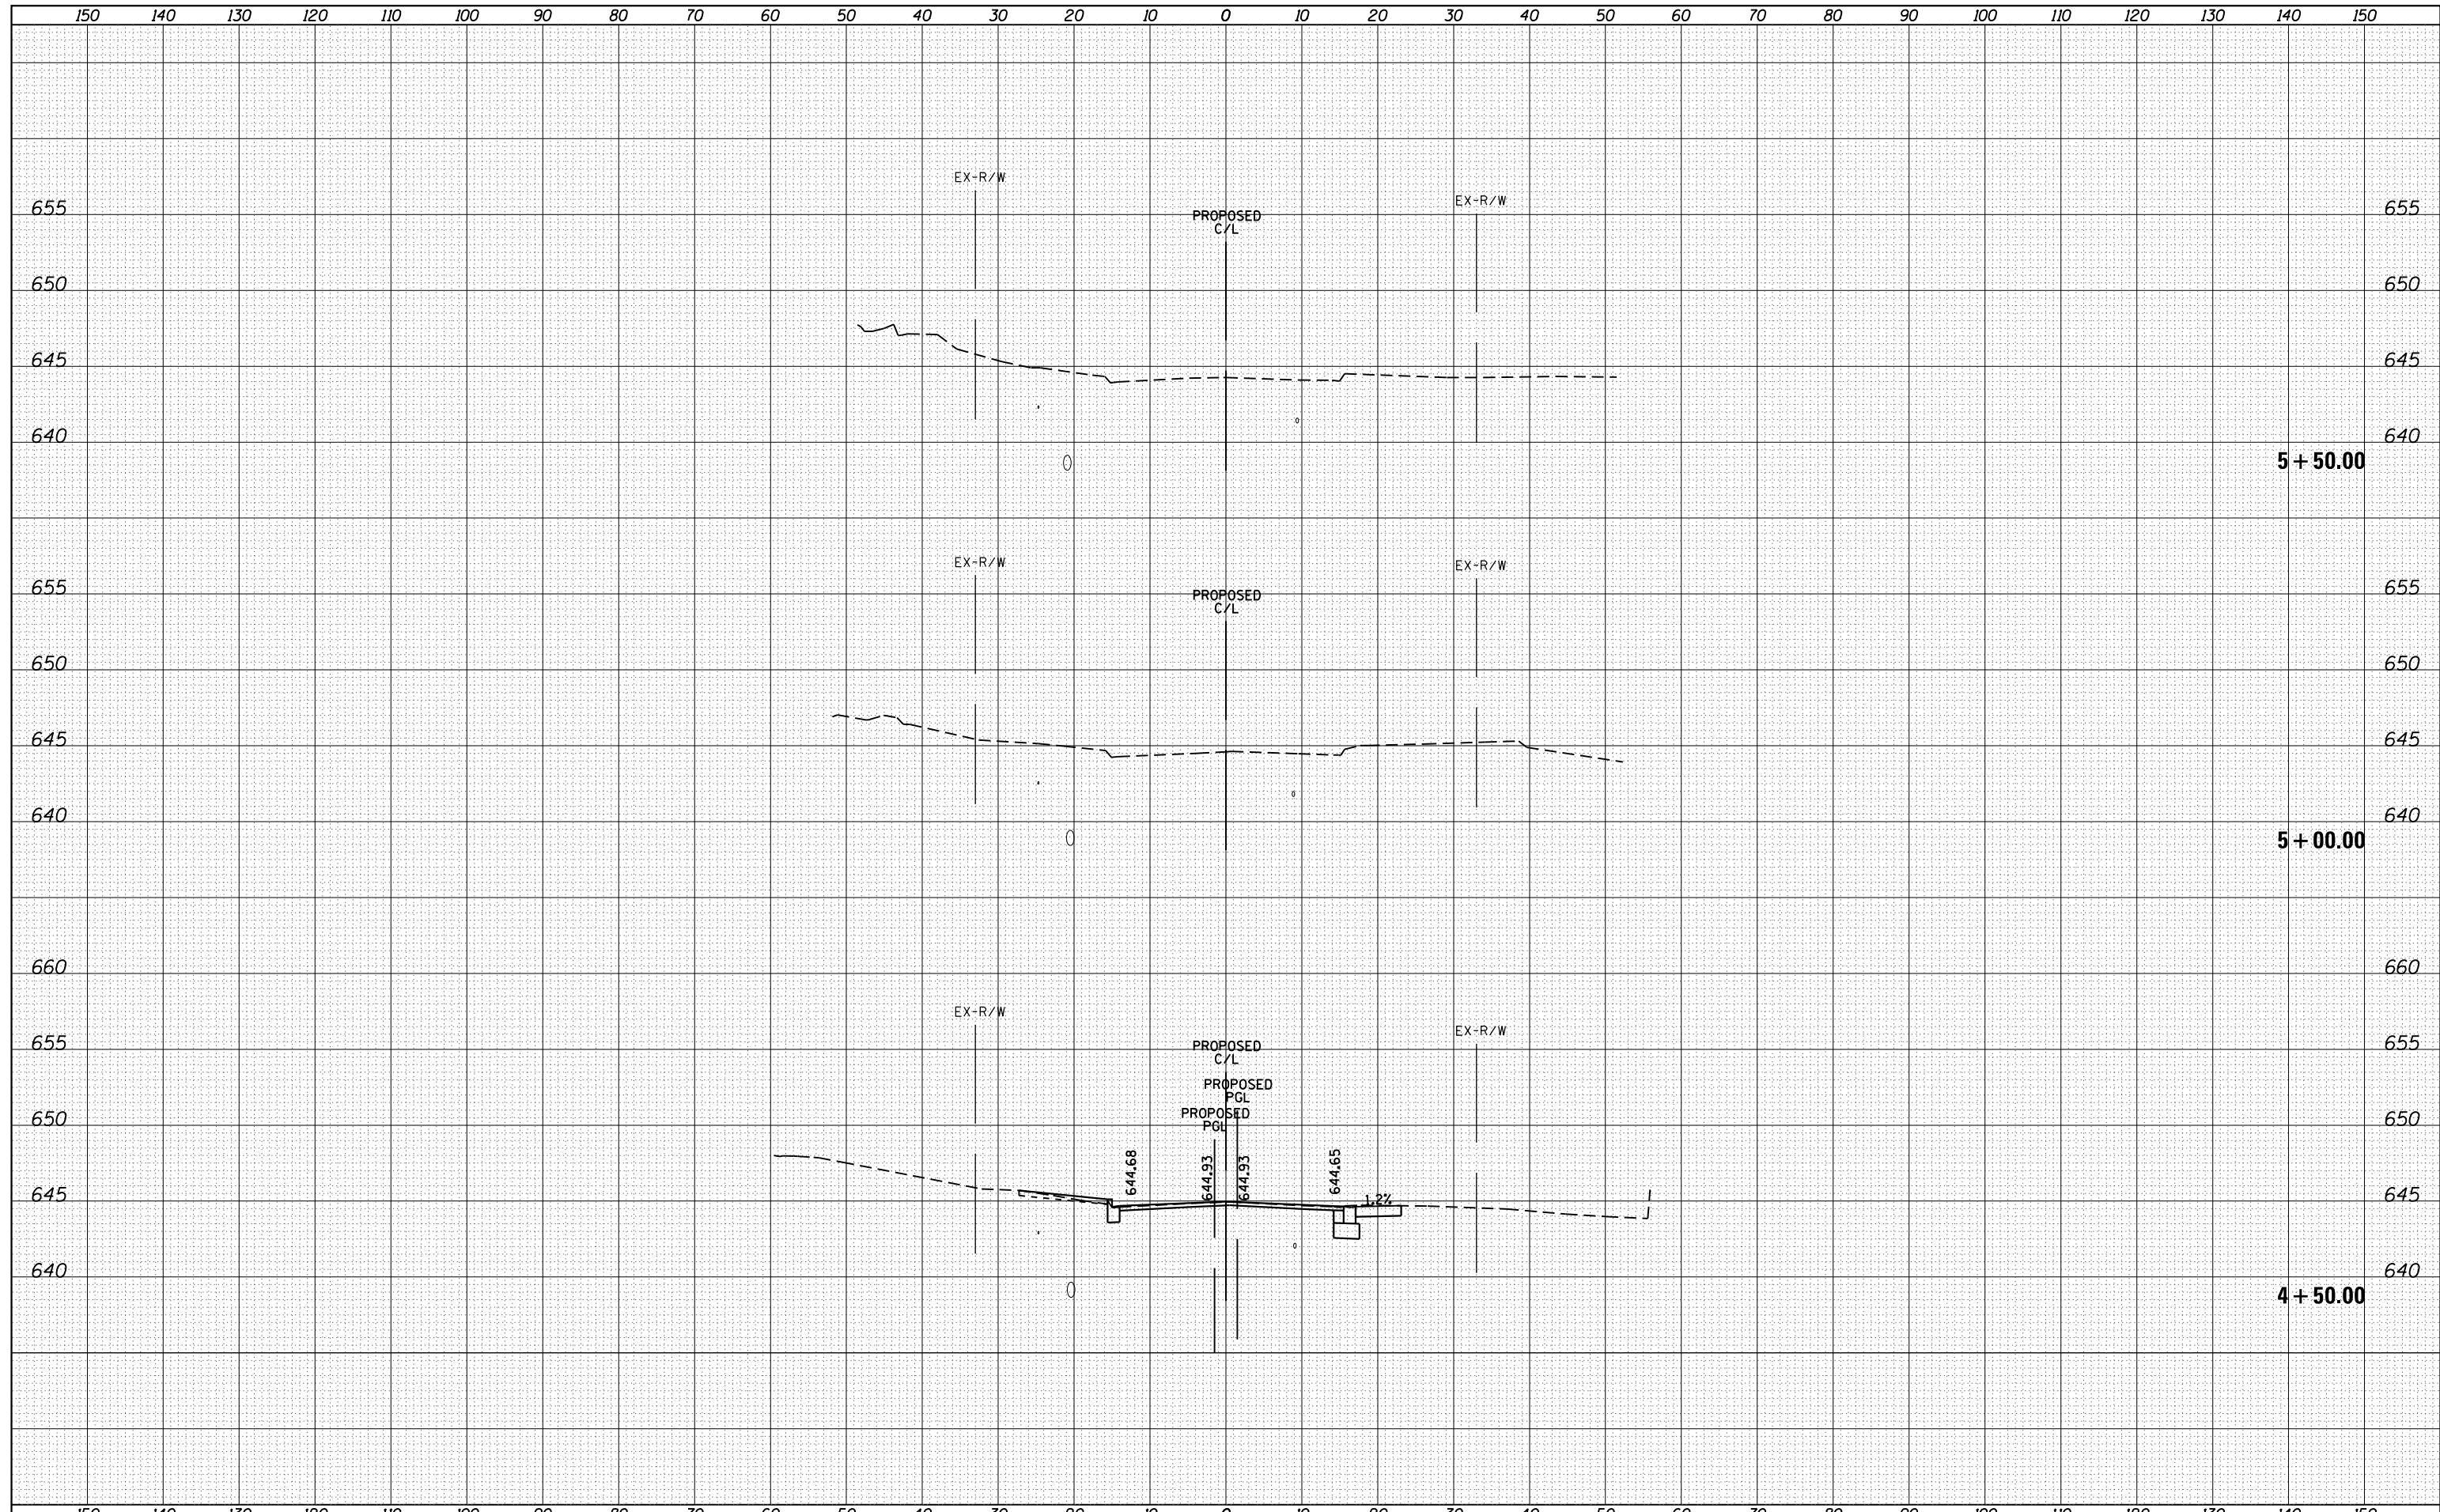

| | | | | | | | | | | |
|---------------------------------------------------------------------------------------|------------------|-------------------|-----------|-----------------------------------------------------------------|---------------------------------------------------------------------------|---------------------------|---------|------------------------------|--------------|-----------|
| FILE NAME = | USER NAME = 1654 | DESIGNED - JWB | REVISED - | STATE OF ILLINOIS DEPARTMENT OF TRANSPORTATION | U.S. ROUTE 30 AT IL ROUTE 31 CROSS-SECTIONS - WATKINS ST | F.A.U. RTE. | SECTION | COUNTY | TOTAL SHEETS | SHEET NO. |
| ht:\jobs\2010\20103003\cad\site\dgn\refs-watkins\Watkins\DI60V53-sht-Watkins-xsec.dgn | | DRAWN - JWB | REVISED - | | | 3902 | 12R-N | KANE | 92 | 92 |
| PLOT SCALE = 20.0000' / in. | | CHECKED - RS | REVISED - | | | CONTRACT NO. 60V53 | | | | |
| PLOT DATE = 5/16/2013 | | DATE - 05/17/2013 | REVISED - | | | ILLINOIS FED. AID PROJECT | | | | |
| | | | | SCALE: H=10', V=5' | | SHEET NO. 5 OF 5 SHEETS | | STA. 5+50.00 TO STA. 5+50.00 | | |