


| ROUTE   | SECTION    | COUNTY | TOTAL SHEETS | SHEET NUMBER |
|---------|------------|--------|--------------|--------------|
| VARIOUS | 2013-001-I | COOK   | 10           | 6            |

CONTRACT NO.: 60W18

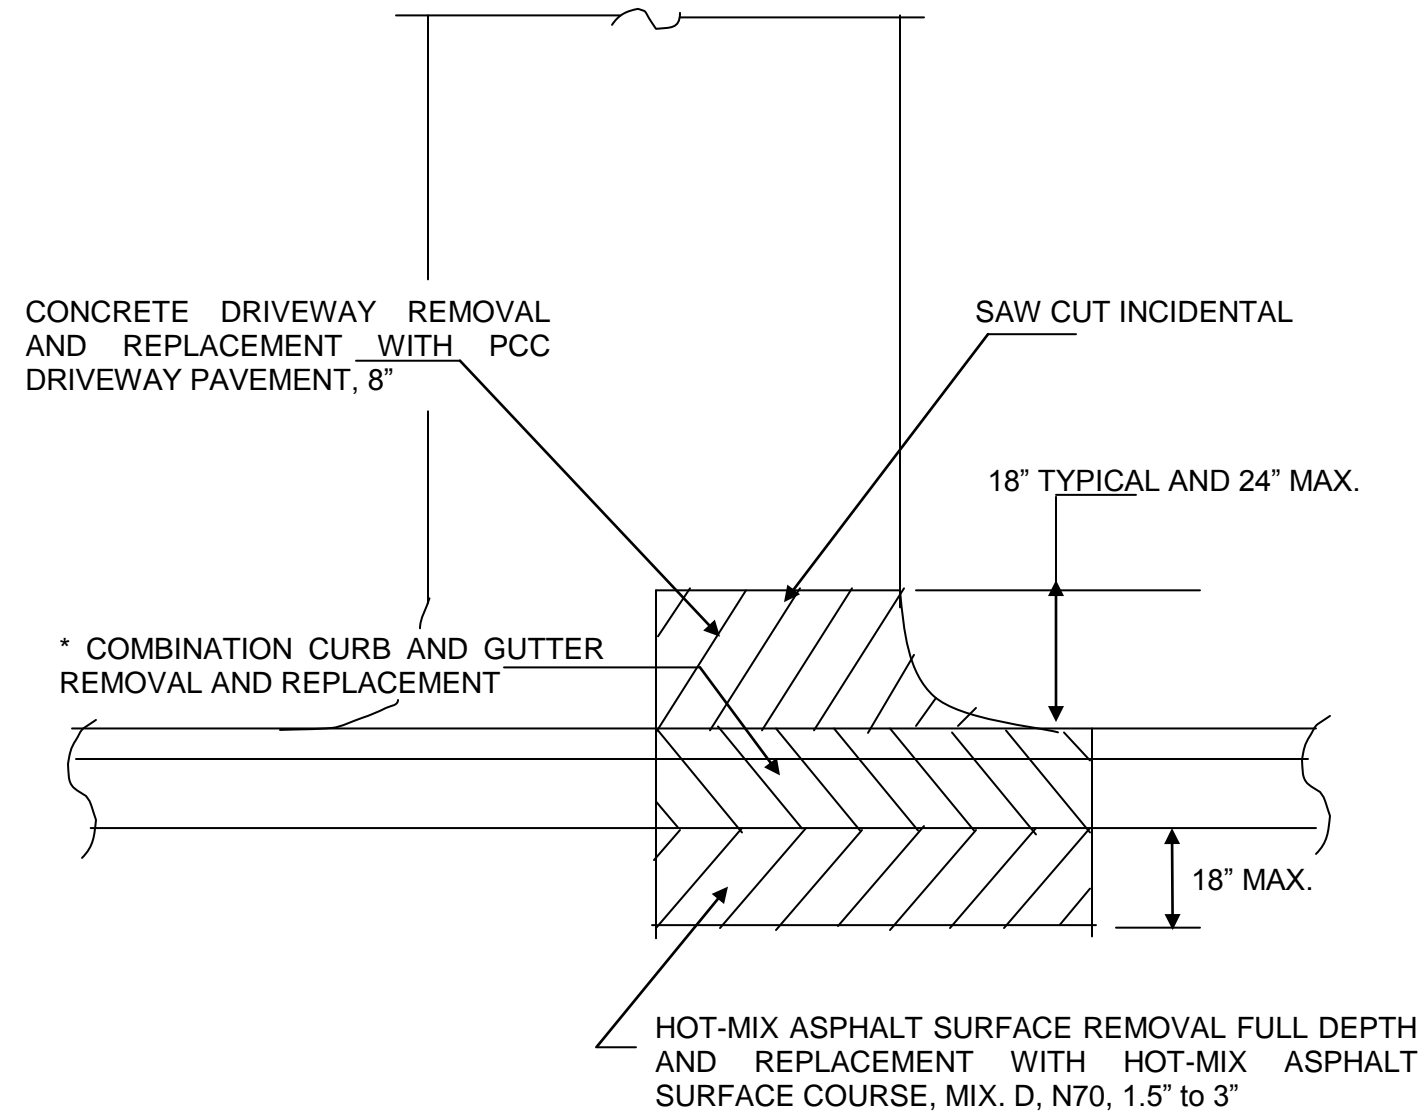

PLAN VIEW

\* PROPOSED DEPRESSED CURB AND EXACT LENGTH SHALL BE DETERMINED IN THE FIELD BY THE ENGINEER (TYPICAL)

ILLINOIS DEPARTMENT OF TRANSPORTATION

**DETAIL: CONCRETE DRIVEWAY**