
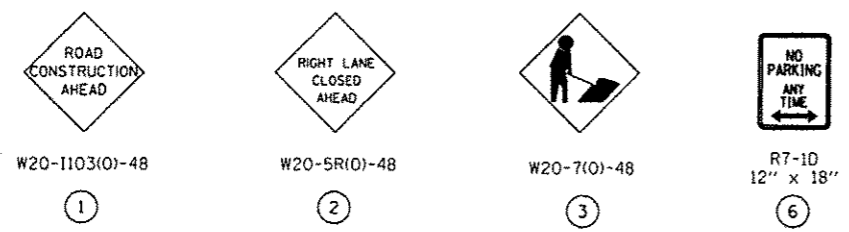


FILE NAME: I:\2280\729821 - Circle Interchange Tunnel Bulkheading\CAD\CADD SHEETS\2298328-MOT-Stage 1-Harrison.dgn

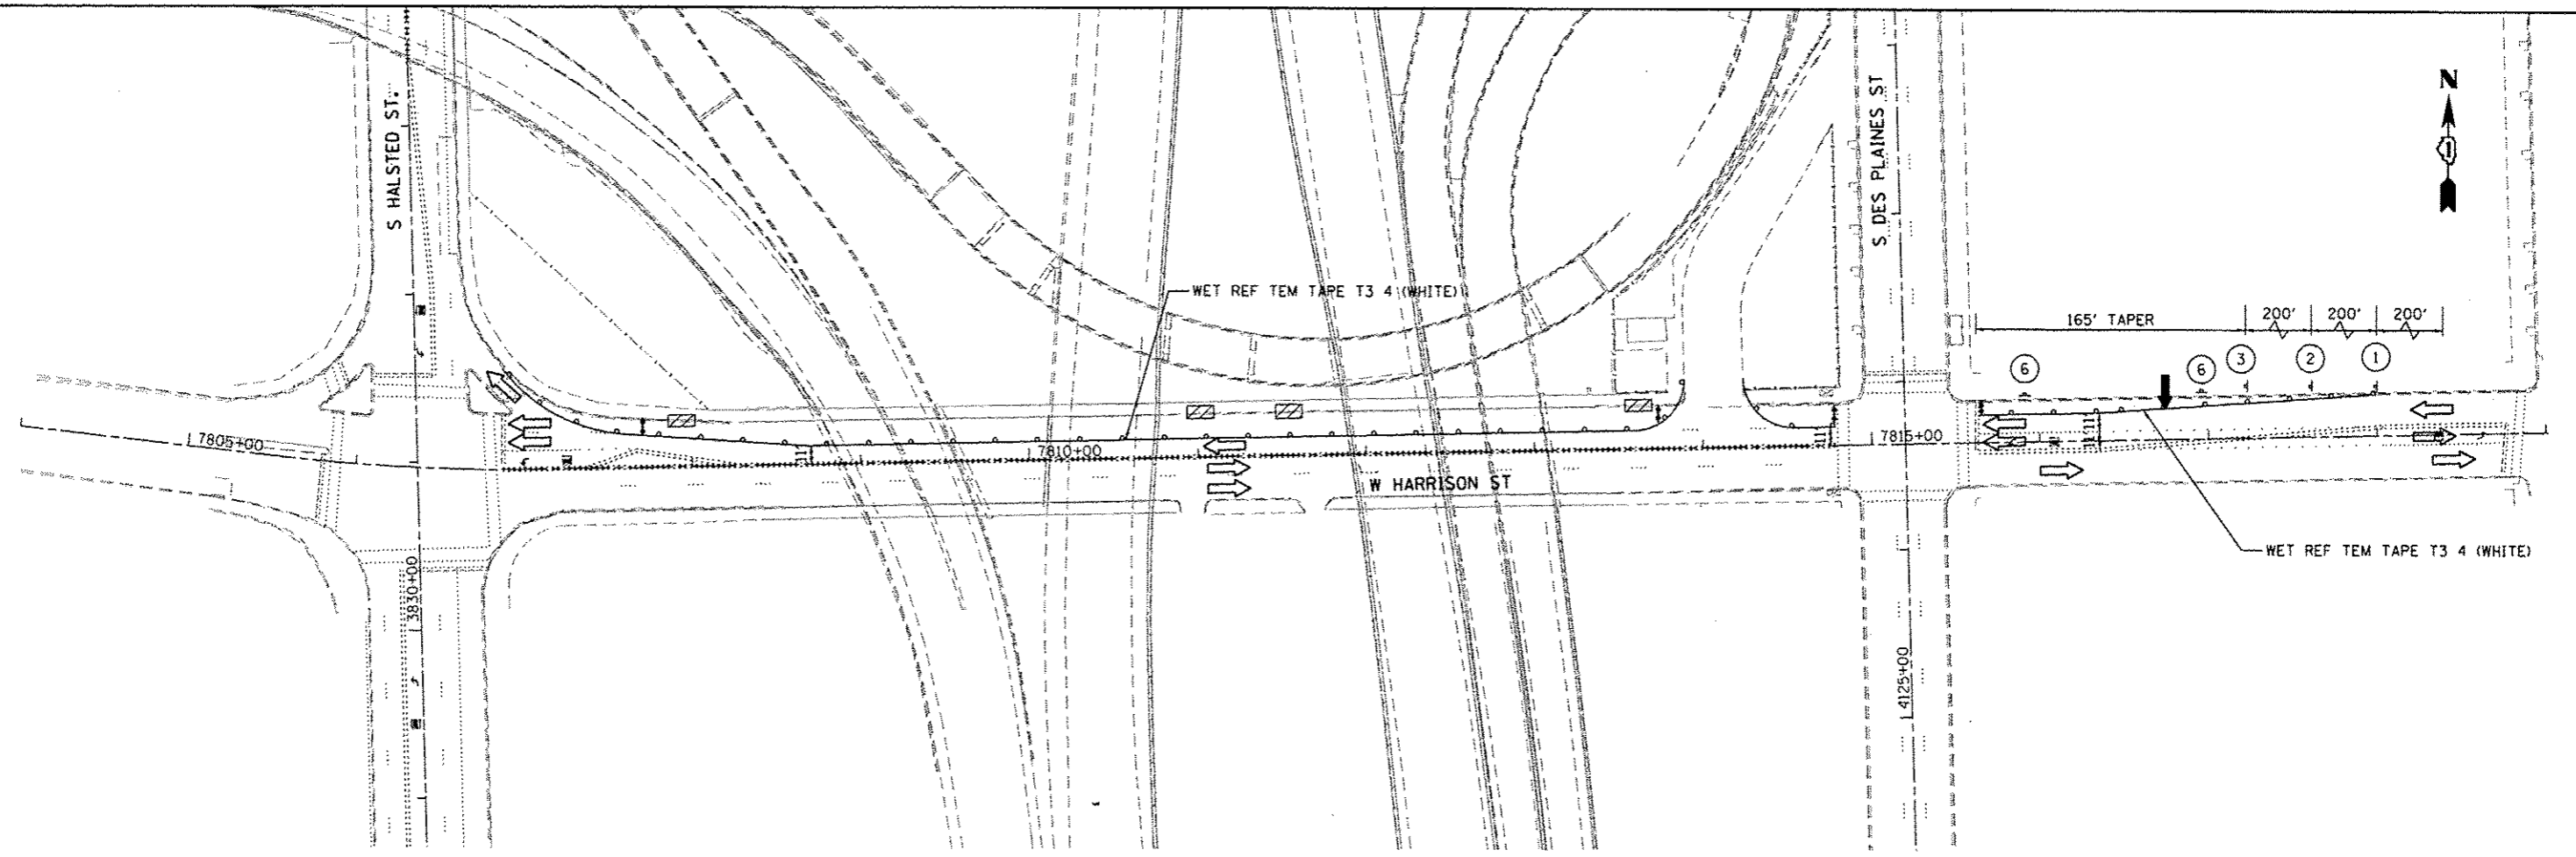

- LEGEND**
- WORK AREA
  - CONE, DRUM OR BARRICADE (NOT REQUIRED FOR MOVING OPERATIONS)
  - SIGN ON PORTABLE OR PERMANENT SUPPORT
  - FLAGGER WITH TRAFFIC CONTROL SIGN
  - BARRICADE OR DRUM WITH FLASHING LIGHT
  - TYPE III BARRICADE WITH FLASHING LIGHTS
  - ARROW BOARD
  - TYPE III BARRICADE W/2 FLASHING BEACONS (NO. OF BARRICADES AS DIRECTED BY THE ENGINEER)

NOTES:  
 1. FOR ADDITIONAL TRAFFIC CONTROL AND SIGN DETAILS SEE HIGHWAY STANDARD 701606.

**COLLINS ENGINEERS**

USER NAME = rpg11	DESIGNED -	REVISED -
PLOT SCALE = 100.0000' / in.	DRAWN -	REVISED -
PLOT DATE = 4/12/2013	CHECKED -	REVISED -
	DATE -	REVISED -

**STATE OF ILLINOIS  
 DEPARTMENT OF TRANSPORTATION**

**MAINTENANCE OF TRAFFIC  
 HARRISON ST.**

SCALE:	SHEET NO.	OF SHEETS	STA.	TO STA.
--------	-----------	-----------	------	---------

F.A.I. RTE.	SECTION	COUNTY	TOTAL SHEETS	SHEET NO.
90/94	0101.6-2P-1-3 (13)	COOK	37	8
FED. ROAD DIST. NO. 1 [ILLINOIS] FED. AID PROJECT			CONTRACT NO. 60W36	