




VOLLMER ROAD

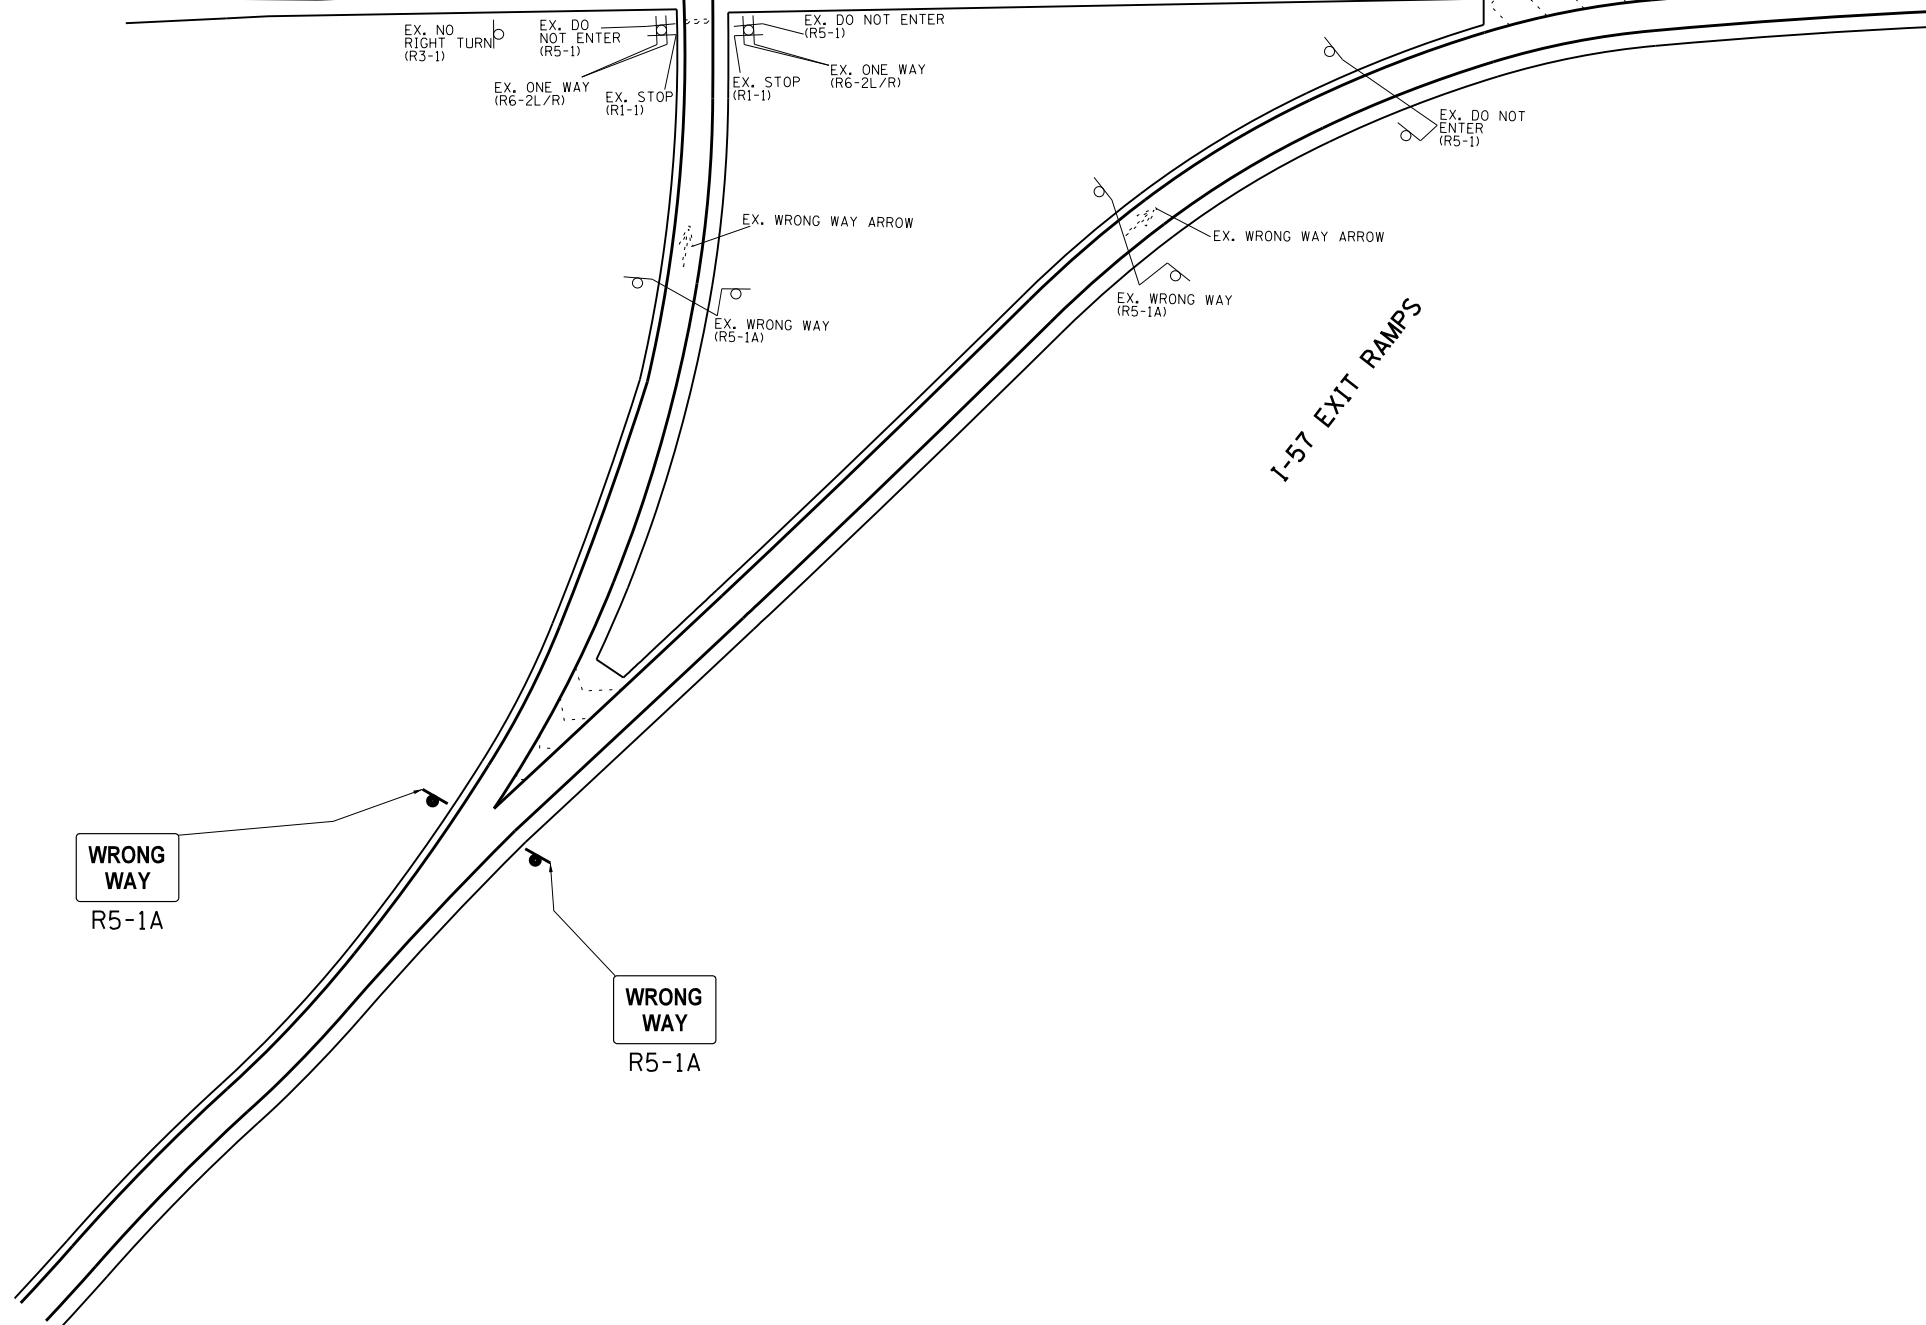

NOTE:
SIGN ASSEMBLIES GREATER THAN 16 SQUARE FEET
REQUIRE TWO TELESCOPING STEEL SIGN SUPPORTS.

COOK COUNTY (SOUTH) LOCATION NO. 2

FILE NAME =	USER NAME = SMITHCJ	DESIGNED -	REVISED -	STATE OF ILLINOIS DEPARTMENT OF TRANSPORTATION	NORTHBOUND I-57 TO VOLLMER ROAD SIGNAGE PLAN			F.A. RTE.	SECTION	COUNTY	TOTAL SHEETS	SHEET NO.
et:\pwork\pwork\smithc\0340446\Design\sh-t-RampSignage-CookCo.dgn		DRAWN -	REVISED -						2013-025-SG	COOK/WILL	57	11
Default	PLOT SCALE = 100.0000' / 1in.	CHECKED -	REVISED -		SCALE:	SHEET	OF	SHEETS	STA.	TO STA.	CONTRACT NO. 60W51	
	PLOT DATE = 5/24/2013	DATE -	REVISED -								ILLINOIS FED. AID PROJECT	