




R3-2

US RTE 30 / LINCOLN HIGHWAY

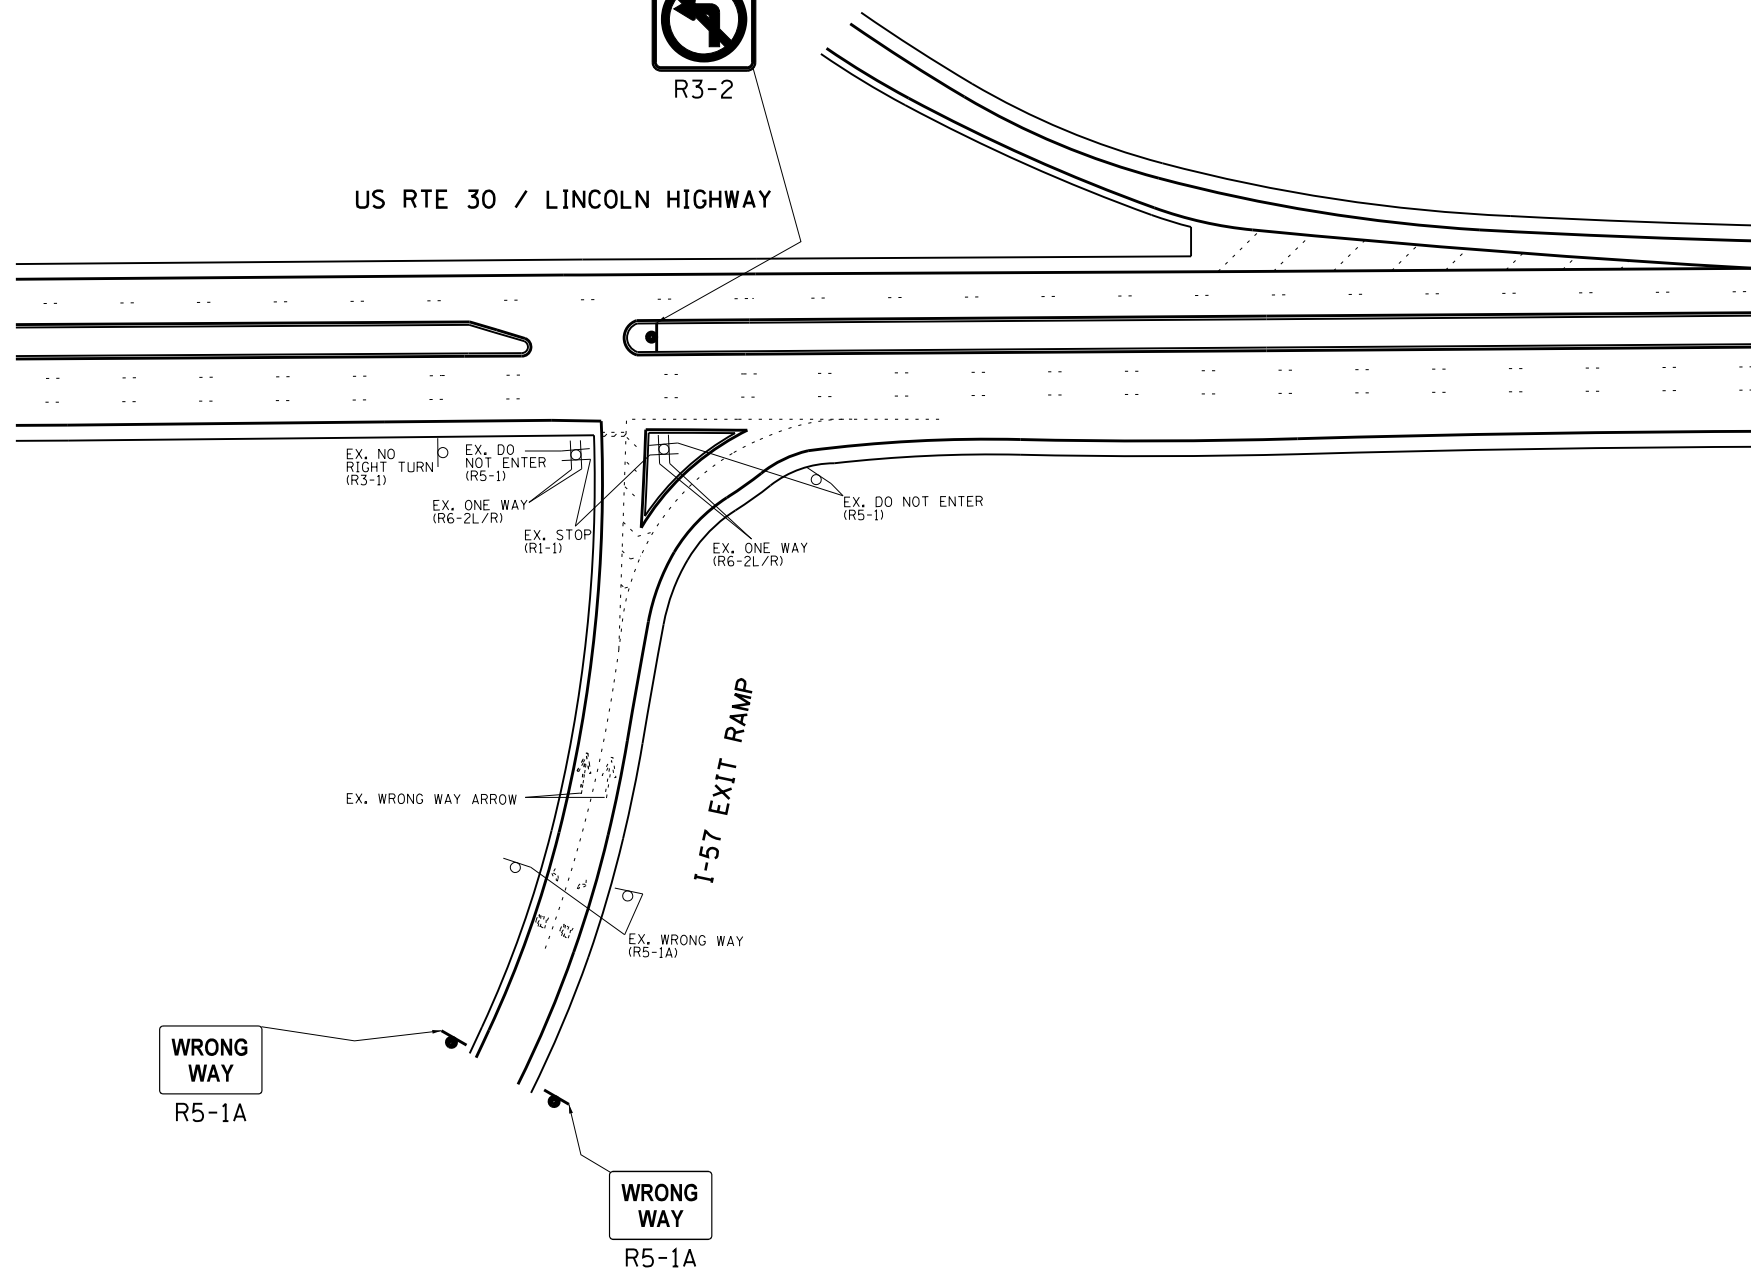

NOTE:  
SIGN ASSEMBLIES GREATER THAN 16 SQUARE FEET  
REQUIRE TWO TELESCOPING STEEL SIGN SUPPORTS.

COOK COUNTY (SOUTH) LOCATION NO. 3

FILE NAME =	USER NAME = SMITHCJ	DESIGNED -	REVISED -	<b>STATE OF ILLINOIS DEPARTMENT OF TRANSPORTATION</b>	<b>NORTHBOUND I-57 TO US RTE 30 (LINCOLN HIGHWAY) SIGNAGE PLAN</b>			F.A. RTE.	SECTION	COUNTY	TOTAL SHEETS	SHEET NO.
Default	et:\pw\work\p\dot\smi thc j\d0340446\Design\sh-t-RampSignage-Cook Co.dgn	DRAWN -	REVISED -						2013-025-SG	COOK/WILL	57	12
	PLOT SCALE = 100.0000' / 1in.	CHECKED -	REVISED -		SCALE:	SHEET	OF	SHEETS	STA.	TO STA.	<b>CONTRACT NO. 60W51</b>	
	PLOT DATE = 5/24/2013	DATE -	REVISED -								ILLINOIS FED. AID PROJECT	