


TYPICAL SECTIONS

STA. 802+90 TO 805+93 LT
 STA. 802+90 TO 814+26 RT
 STA. 822+62 TO 831+29 LT
 STA. 824+09 TO 916+20 RT
 STA. 834+73 TO 842+97 LT
 STA. 845+94 TO 855+52 LT
 STA. 858+97 TO 864+86 LT
 STA. 867+94 TO 868+78 LT
 STA. 871+60 TO 899+12 LT
 STA. 901+57 TO 916+19 LT
 STA. 919+64 TO 948+84 RT
 STA. 919+65 TO 949+33 LT
 STA. 954+84 TO 995+64 LT
 STA. 953+91 TO 995+64 RT
 STA. 995+64 TO 997+03 (CULVERT OMISSION)
 STA. 998+50 TO 1017+84 LT
 STA. 997+03 TO 1017+84 RT

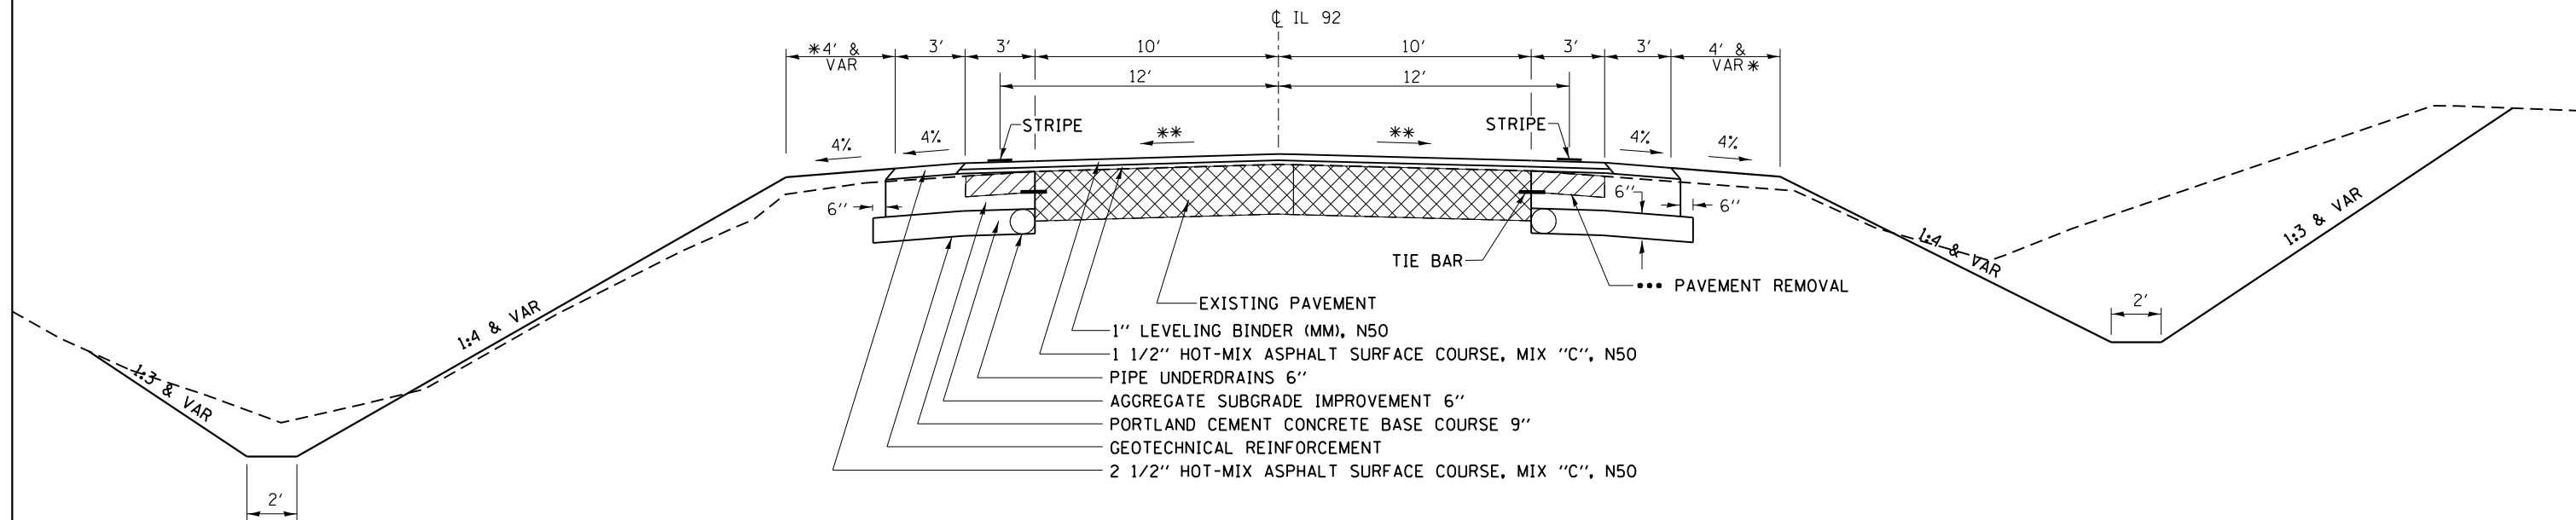

* NO TURF SHOULDERS
 STA 921+00 TO 923+00 LT
 STA 977+00 TO 979+50 RT
 STA 997+00 TO 1008+50 RT
 STA 995+50 TO 1018+00 LT
 STA 1012+00 TO 1018+00 RT

** MAINTAIN EXISTING CROSS SLOPES
 (1/8"/FT MIN.)

HMA APPLICATION RATE
 112 LB/SY/IN

... PAVEMENT REMOVAL
 STA. 993+00 TO 995+64 LT
 STA. 993+72 TO 995+64 RT
 STA. 997+03 TO 999+19 LT
 STA. 997+03 TO 998+32 RT
 STA. 1015+00 TO 1017+84 LT
 STA. 1015+00 TO 1017+84 RT

FILE NAME =	USER NAME = grantpm	DESIGNED -	REVISED -
ca:\pwork\pwork\grantpm\d0261271\0207	11-sh1-typ.dgn	DRAWN -	REVISED -
Default	PLOT SCALE = 100.0000' / in.	CHECKED -	REVISED -
	PLOT DATE = Wed Mar 20 13:58:40 2013	DATE -	REVISED -

STATE OF ILLINOIS
 DEPARTMENT OF TRANSPORTATION

TYPICAL SECTIONS

SCALE: _____ SHEET _____ OF _____ SHEETS STA. _____ TO STA. _____

F.A.P. RTE.	SECTION	COUNTY	TOTAL SHEETS	SHEET NO.
599	183MET & 103MET	ROCK ISLAND	340	13
CONTRACT NO. 64H11			ILLINOIS FED. AID PROJECT	