


PLAN	SURVEYED	DATE
	PLOTTED	BY
	ALIGNED	
	CHECKED	
	FILED	
	NO.	

PROFILE	SURVEYED	DATE
	PLOTTED	BY
	GRADES CHECKED	
	STRUCTURE NOTATIONS OK'D	
	NO.	

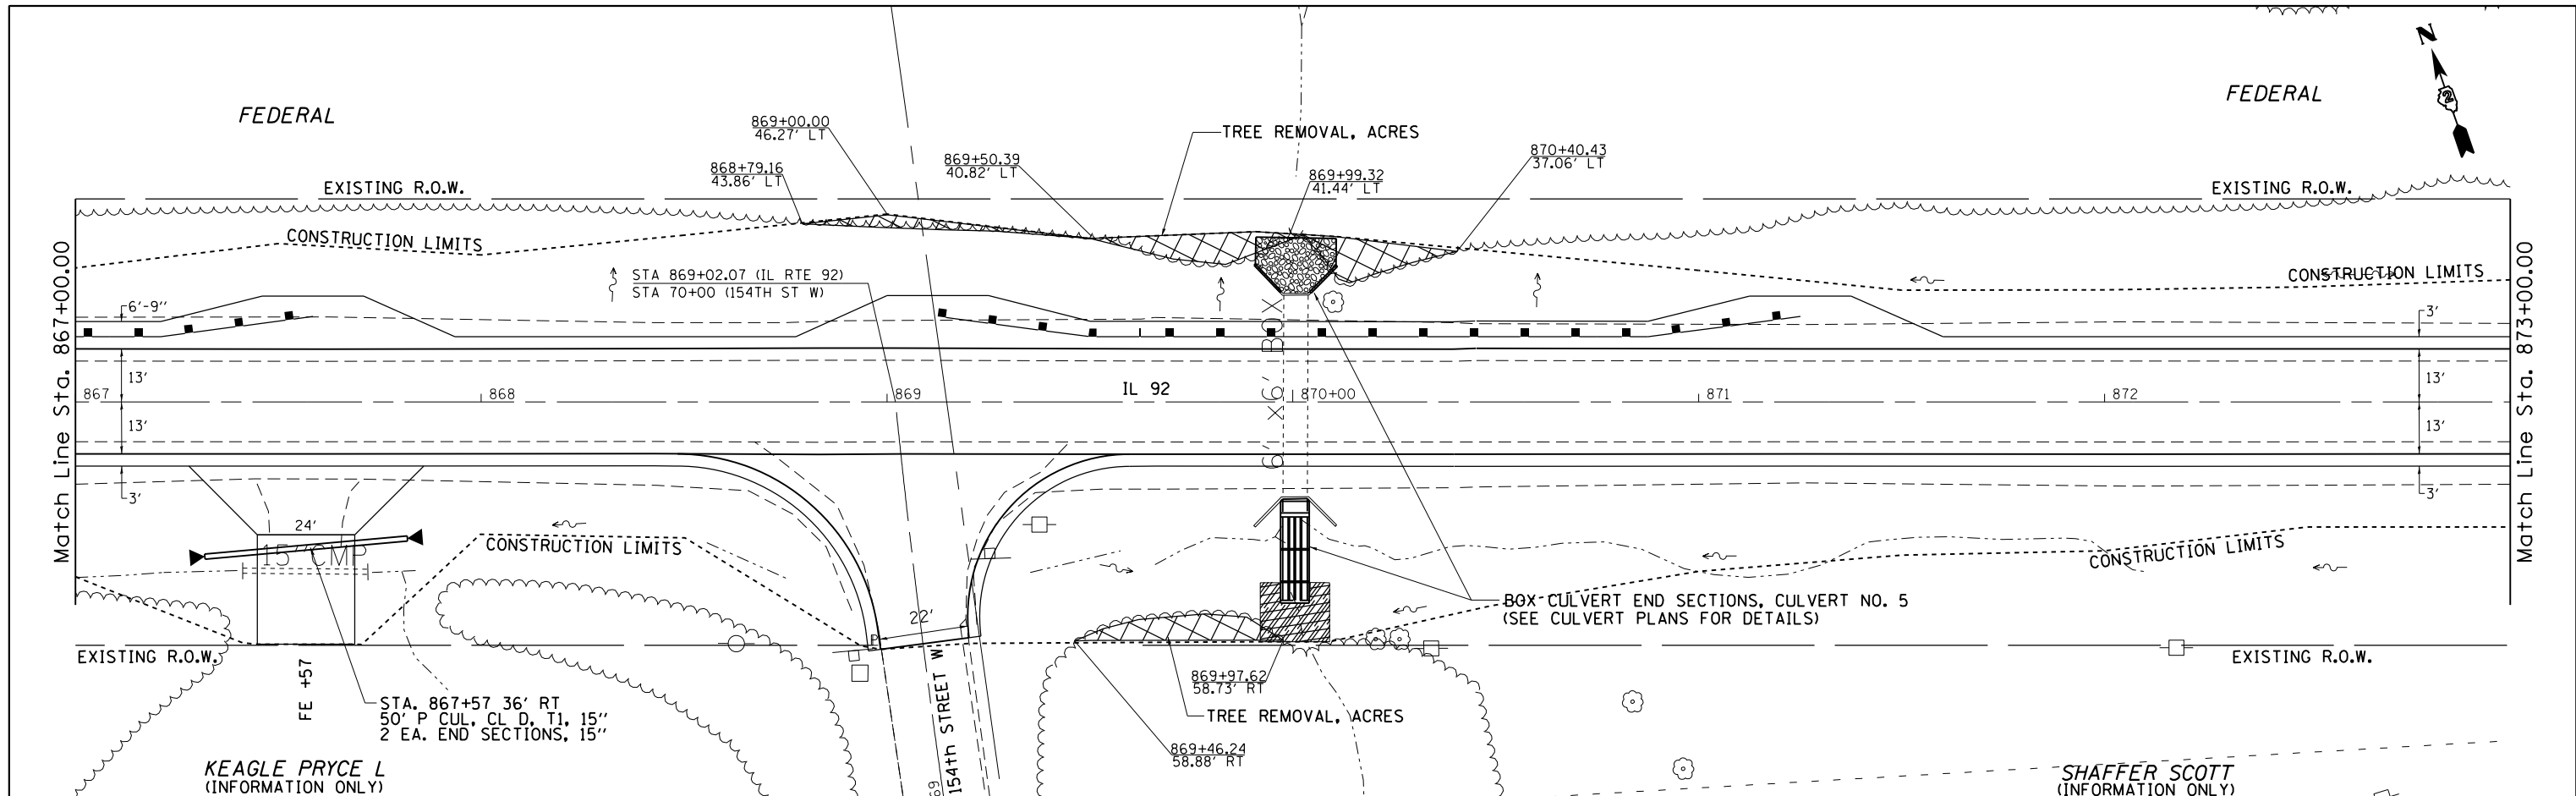

575																					575																												
570																					570																												
565																					565																												
560																					560																												
555																					555																												
550																					550																												
545																					545																												
540																					540																												
535																					535																												
556.82	557.02	556.80	557.01	556.79	557.00	556.78	556.99	556.76	556.97	556.74	556.94	556.72	556.93	556.70	556.91	556.71	556.91	556.72	556.93	556.74	556.95	556.75	556.96	556.77	556.98	556.78	556.99	556.76	556.96	556.75	556.96	556.74	556.95	556.74	556.94	556.75	556.96	556.77	556.98	556.78	556.99	556.79	557.00	556.79	556.99	556.78	556.99	556.80	557.01
867+00	867+50	868+00	868+50	869+00	869+50	870+00	870+50	871+00	871+50	872+00	872+50	873+00														873+00																							

LEGEND	
[Symbol]	= TREE REMOVAL ACRES
[Symbol]	= TREE REMOVAL
[Symbol]	= DRIVEWAY PAVEMENT REMOVAL
[Symbol]	= PAVEMENT REMOVAL

STA. 867+00 to 873+00
 EARTH EX. = 752.7 CU.YDS.
 EMB. = 474.4 CU.YDS.
 WASTE = 90.2 CU.YDS.

FILE NAME =	USER NAME = grantpm	DESIGNED -	REVISED -	STATE OF ILLINOIS DEPARTMENT OF TRANSPORTATION	IL 92 Plan & Profile	F.A.P. RTE.	SECTION	COUNTY	TOTAL SHEETS	SHEET NO.
c:\pwork\pwork\grantpm\d0261271\020741	-sh-t-p\inpro.dgn	DRAWN -	REVISED -			599	(83MFT & 103MFT)W	ROCK ISLAND	340	62
PLOT SCALE = 40.0000' / in.	CHECKED -	REVISED -	CONTRACT NO. 64H11			ILLINOIS FED. AID PROJECT				
PLOT DATE = Wed Mar 20 11:20:13 2013	DATE -	REVISED -	SCALE:			SHEET	OF SHEETS	STA.	TO STA.	