
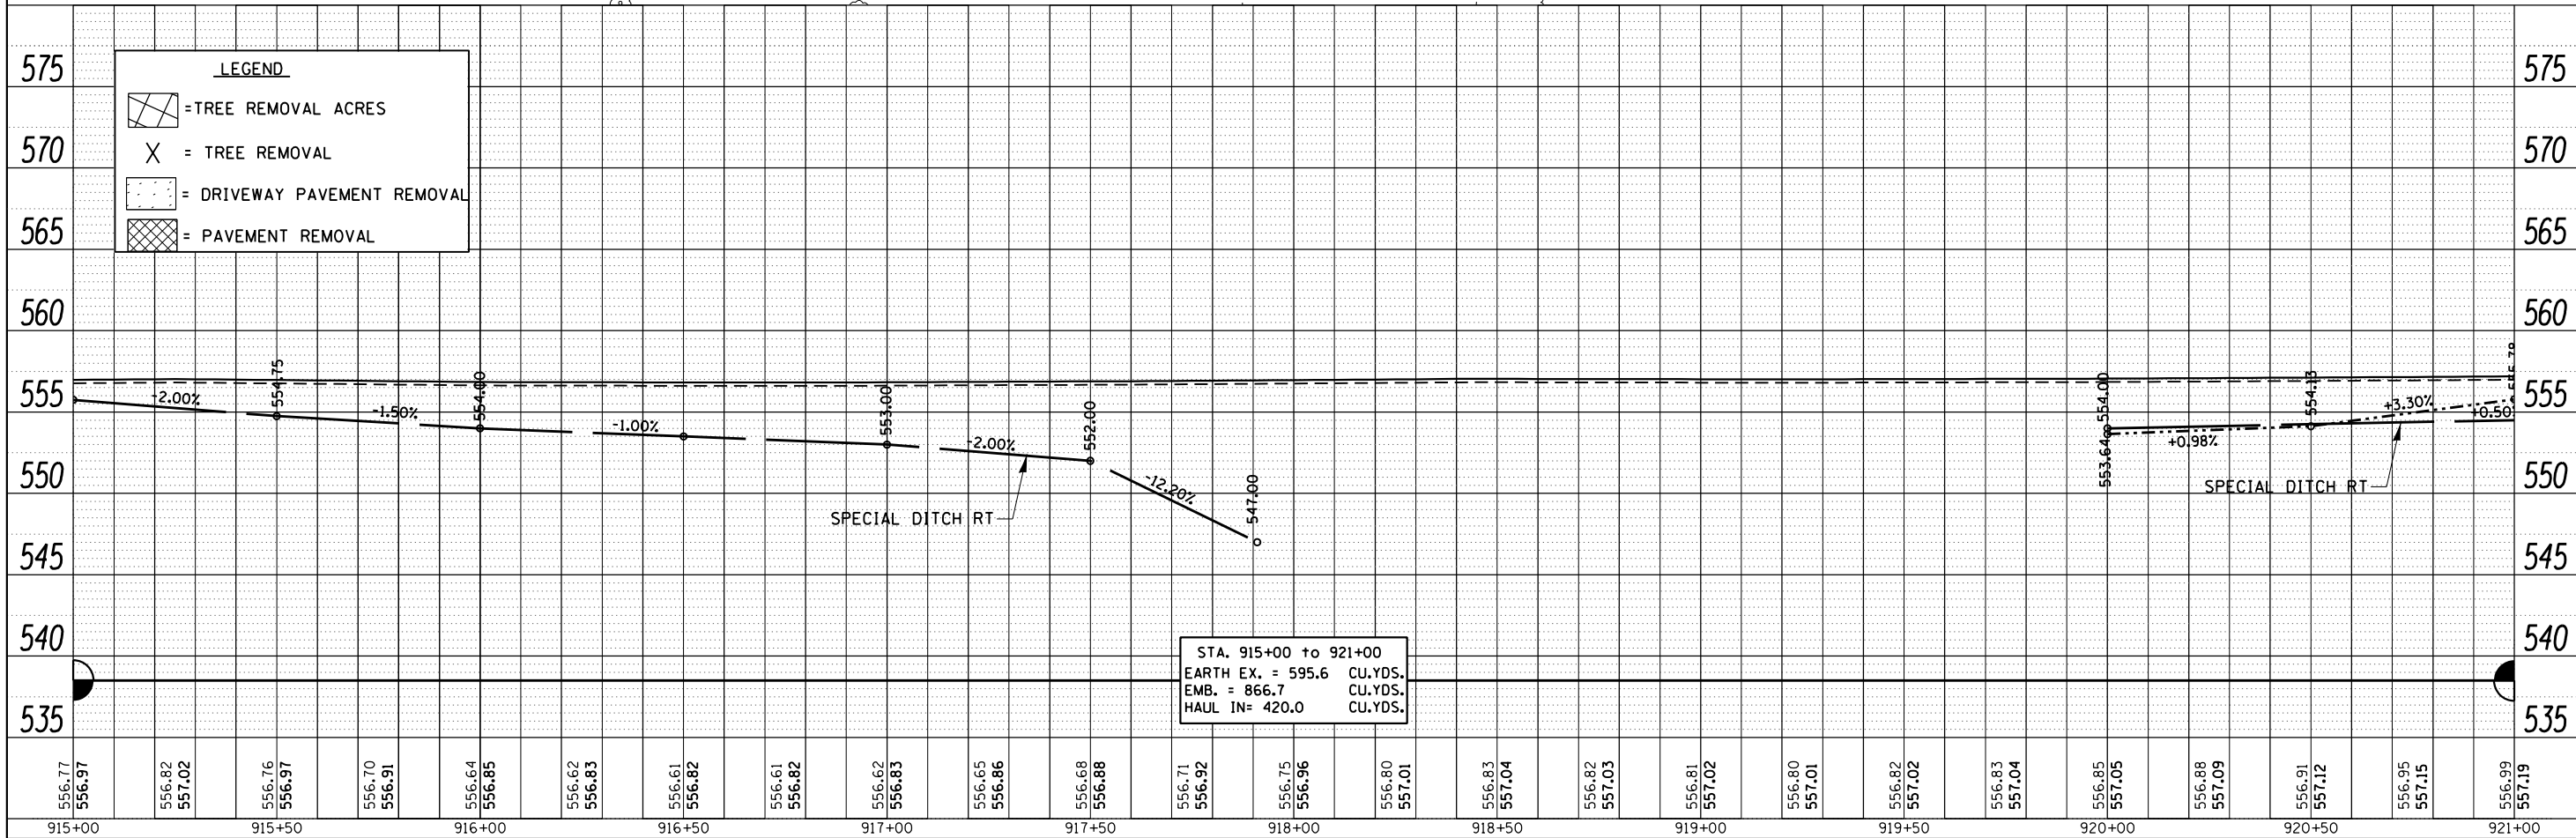


PLAN
 SURVEYED BY
 NOTE BOOK NO.
 ALIGNMENT CHECKED
 RT. OF WAY CHECKED
 ROAD FILE NAME

PROFILE
 SURVEYED BY
 NOTE BOOK NO.
 GRADES CHECKED
 STRUCTURE NOTATIONS CHECKED

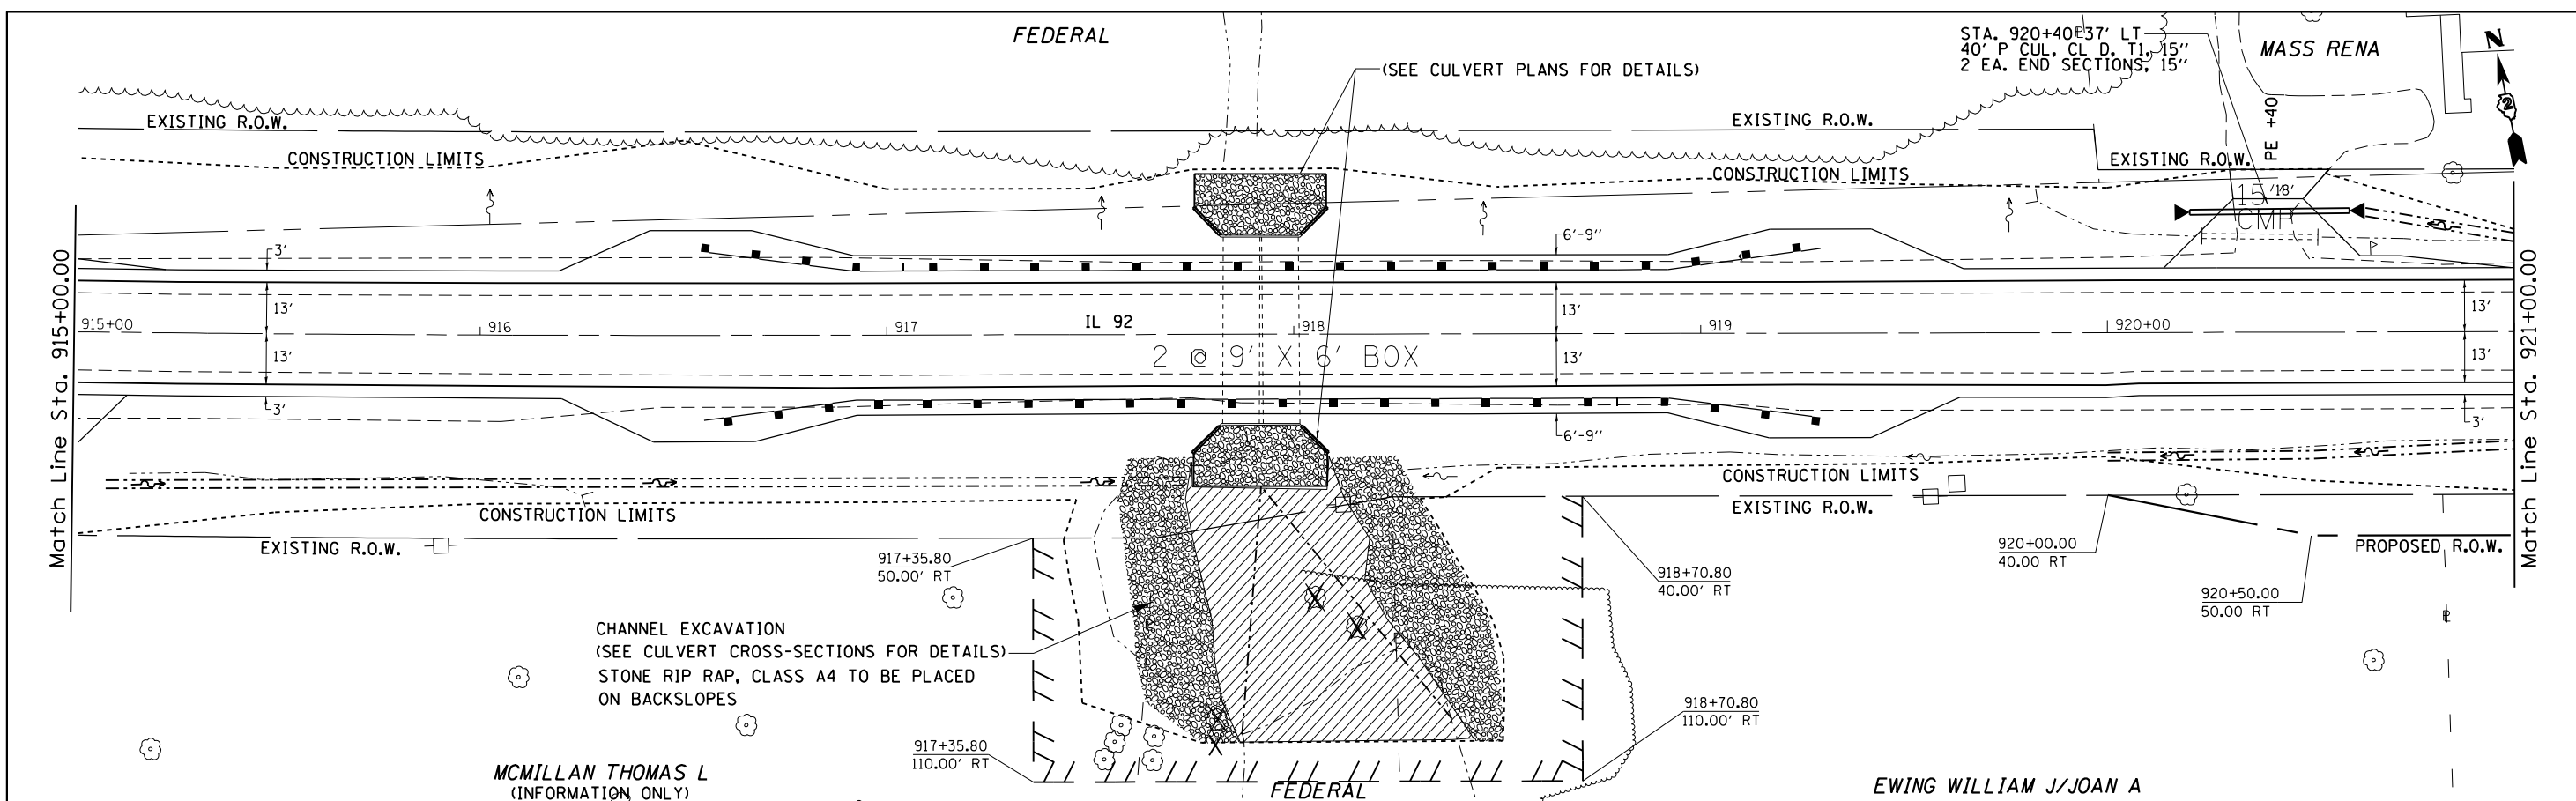

FILE NAME =	USER NAME = grantpm	DESIGNED -	REVISED -
ct:\pw\work\pwsdot\grantpm\d0261271\020741	sht-plnprodgn	DRAWN -	REVISED -
PLOT SCALE = 41.5770' / in.	CHECKED -	REVISOR -	REVISED -
PLOT DATE = Wed Mar 28 11:24:07 2013	DATE -	REVISOR -	REVISED -

STATE OF ILLINOIS
 DEPARTMENT OF TRANSPORTATION

IL 92 Plan & Profile

F.A.P. RTE.	SECTION	COUNTY	TOTAL SHEETS	SHEET NO.
599	(83MFT & 103MFT)W	ROCK ISLAND	340	70
CONTRACT NO. 64H11			ILLINOIS FED. AID PROJECT	

SCALE: SHEET OF SHEETS STA. TO STA.