


DATE	
BY	
REVISIONS	
DESIGNED	
DRAWN	
CHECKED	
DATE	

DATE	
BY	
REVISIONS	
DESIGNED	
DRAWN	
CHECKED	
DATE	

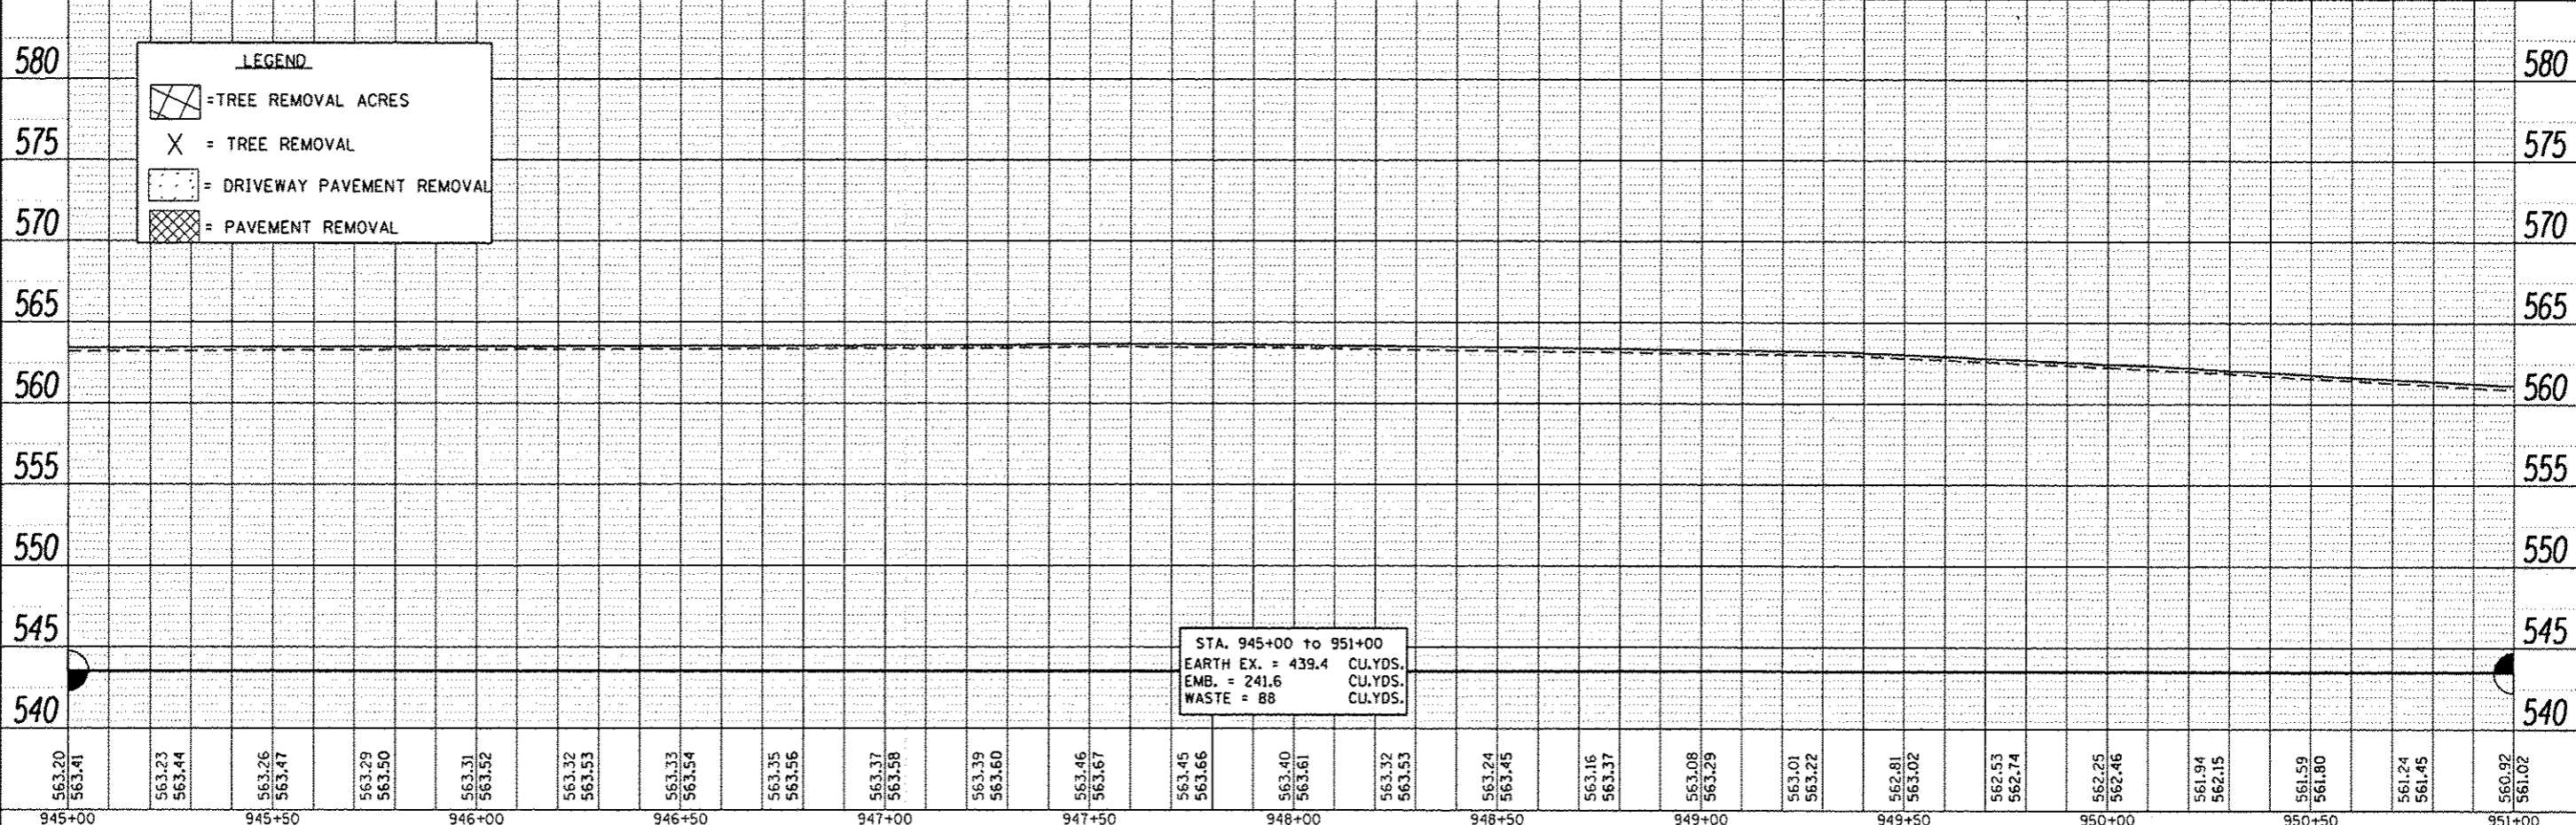

FILE NAME	USER NAME	DESIGNED	REVISED	STATE OF ILLINOIS DEPARTMENT OF TRANSPORTATION	IL 92 Plan & Profile	F.A.P. RTE.	SECTION	COUNTY	TOTAL SHEETS	SHEET NO.	
ci:\p\work\p\dots\granton\d261271\026741	granton	DRAWN	REVISED			599	(83MFT & 103MFT)W	ROCK ISLAND	340	75	
PLOT SCALE = 40.80000 / in.		CHECKED	REVISED			CONTRACT NO. 64H11					
PLOT DATE = Wed May 22 09:46:09 2013		DATE	REVISED			[ILLINOIS] FED. AID PROJECT					