



MOORE JERRY A/TERESA M

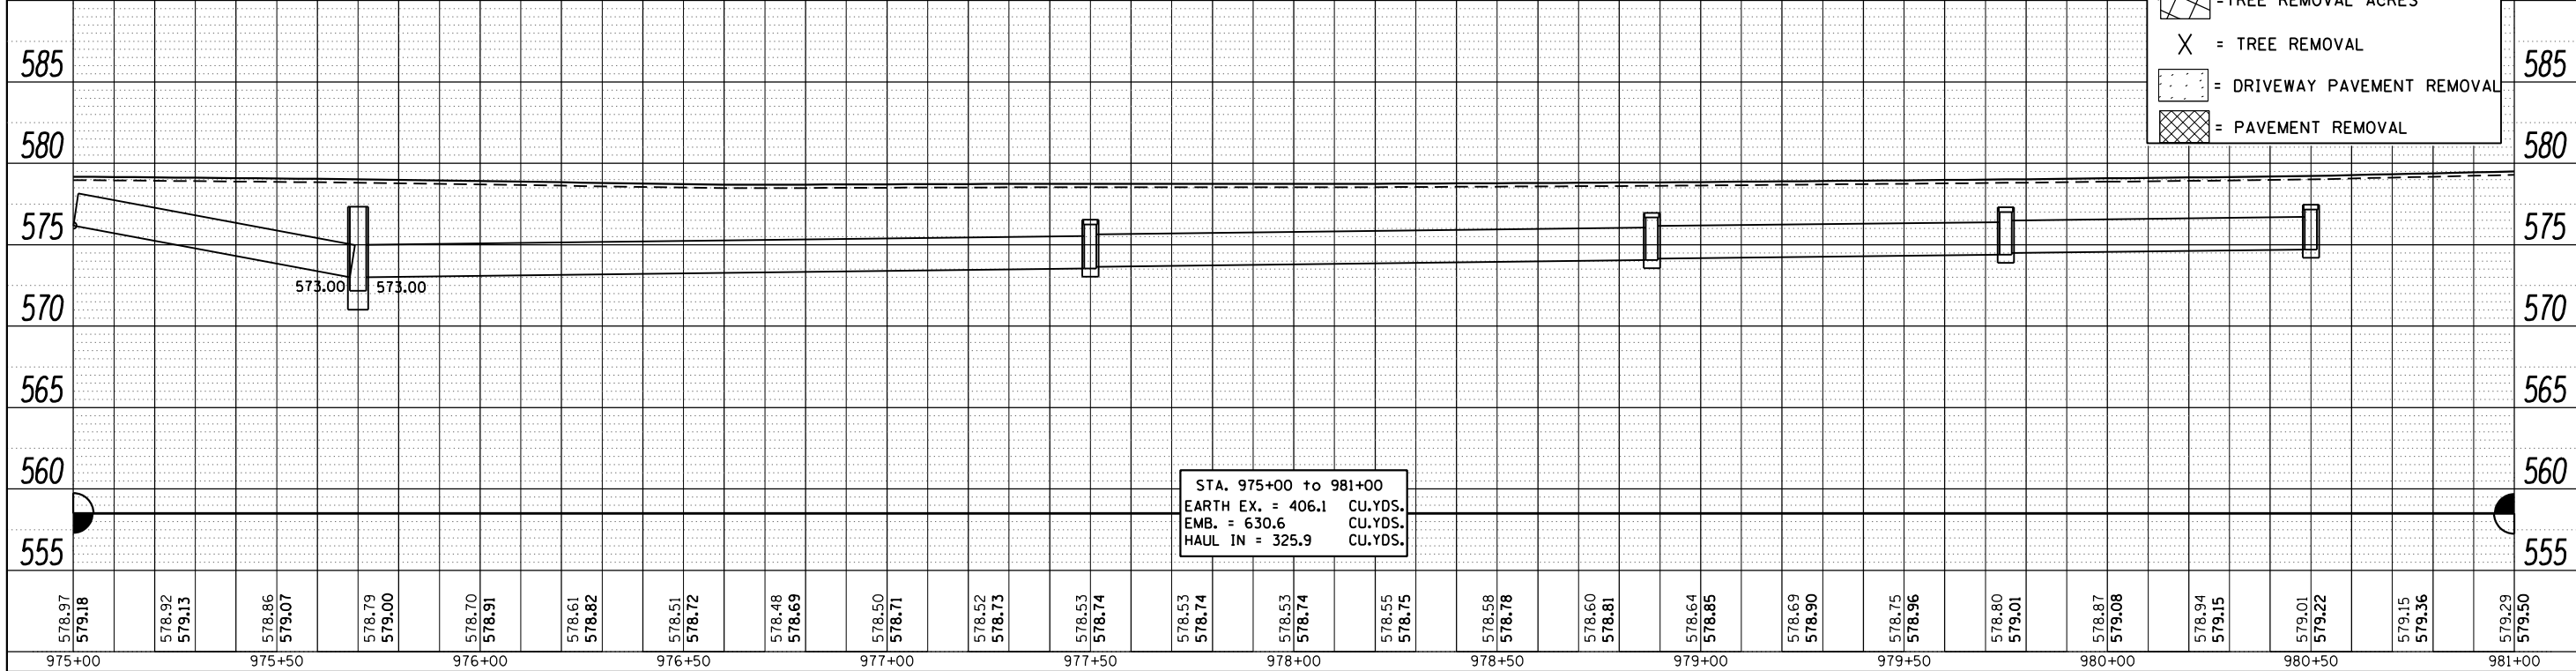

PLAN	SURVEYED	DATE
NOTE BOOK	ALIGNED CHECKED	
NO.	RT. OF WAY CHECKED	
	GRID FILE NAME	

PROFILE	SURVEYED	DATE
NOTE BOOK	GRADES CHECKED	
NO.	B.M. NOTED	
	STRUCTURE NOTATIONS C/P/D	

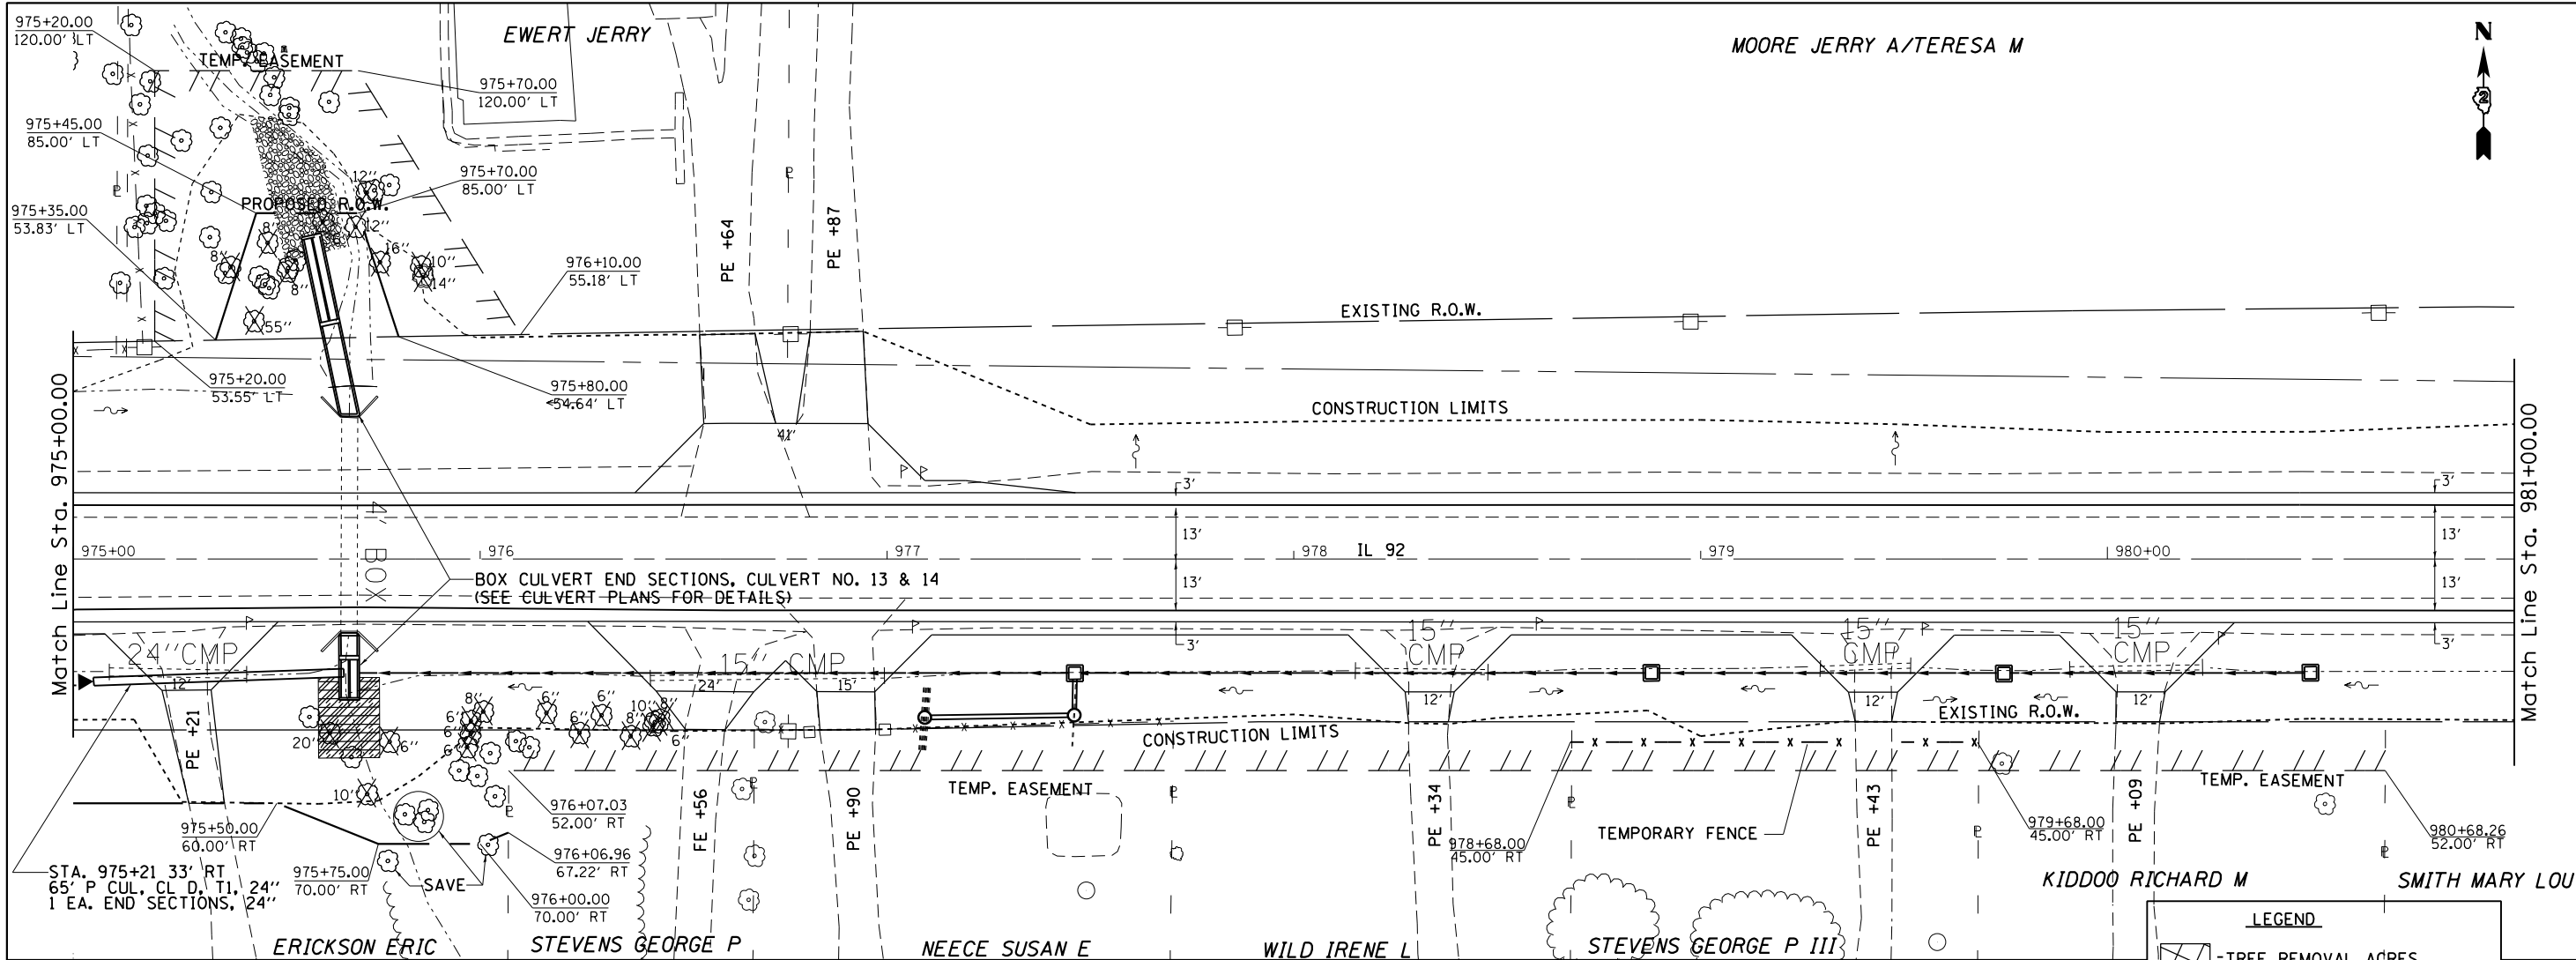

LEGEND	
	= TREE REMOVAL ACRES
	= TREE REMOVAL
	= DRIVEWAY PAVEMENT REMOVAL
	= PAVEMENT REMOVAL

STA. 975+00 to 981+00
 EARTH EX. = 406.1 CU.YDS.
 EMB. = 630.6 CU.YDS.
 HAUL IN = 325.9 CU.YDS.

FILE NAME =	USER NAME = grantpm	DESIGNED -	REVISED -	STATE OF ILLINOIS DEPARTMENT OF TRANSPORTATION	IL 92 Plan & Profile	F.A.P. RTE.	SECTION	COUNTY	TOTAL SHEETS	SHEET NO.	
c:\pw_work\pwsdot\grantpm\d0261271\020741	sht-plnprodgn	DRAWN -	REVISED -			599	(83MFT & 103MFT)W	ROCK ISLAND	340	80	
		CHECKED -	REVISED -			CONTRACT NO. 64H11					
		DATE -	REVISED -			ILLINOIS FED. AID PROJECT					
PLOT SCALE = 41,5770' / 1" =		DATE -	REVISED -	SCALE:	SHEET	OF	SHEETS	STA.	TO	STA.	