
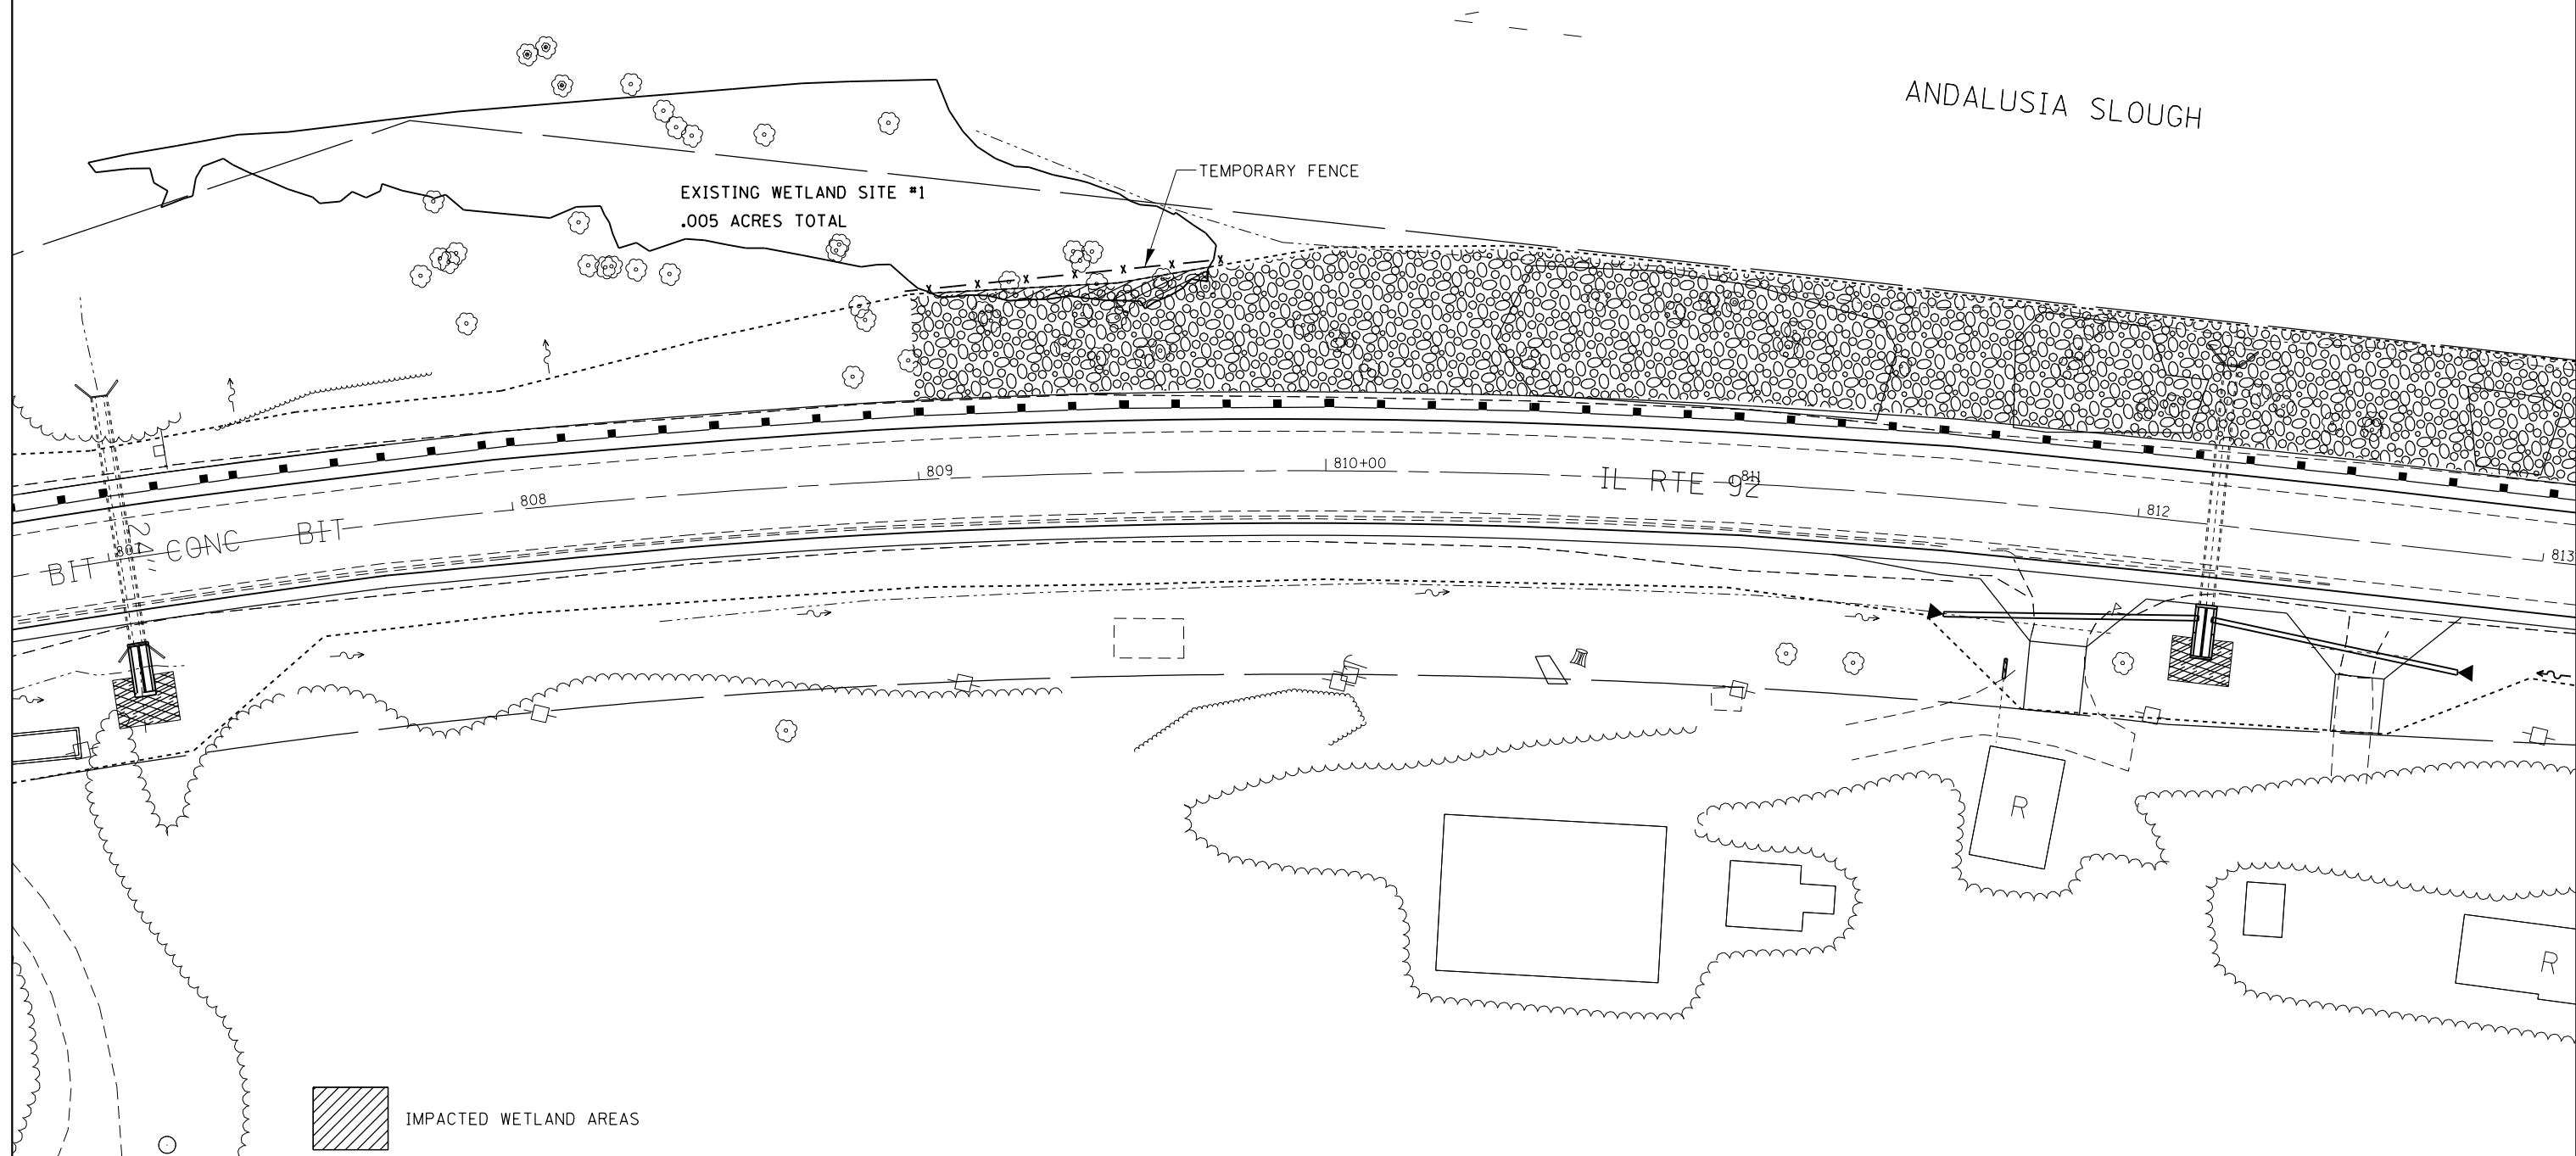


EXISTING WETLAND SITE DETAILS

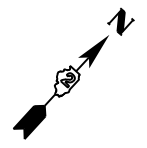

FILE NAME =	USER NAME = grantpm	DESIGNED -	REVISED -
es:\pwork\pwork\grantpm\d0261271\0207	11-sh1-wetlands.dgn	DRAWN -	REVISED -
Default	PLOT SCALE = 40.0000' / in.	CHECKED -	REVISED -
	PLOT DATE = Wed Mar 20 11:30:43 2013	DATE -	REVISED -

**STATE OF ILLINOIS
DEPARTMENT OF TRANSPORTATION**

EXISTING WETLAND SITE DETAILS

SCALE: SHEET OF SHEETS STA. TO STA.

F.A.P. RTE.	SECTION	COUNTY	TOTAL SHEETS	SHEET NO.
599	(83MFT & 103MFT)W	ROCK ISLAND	340	89
CONTRACT NO. 64H11			ILLINOIS FED. AID PROJECT	