
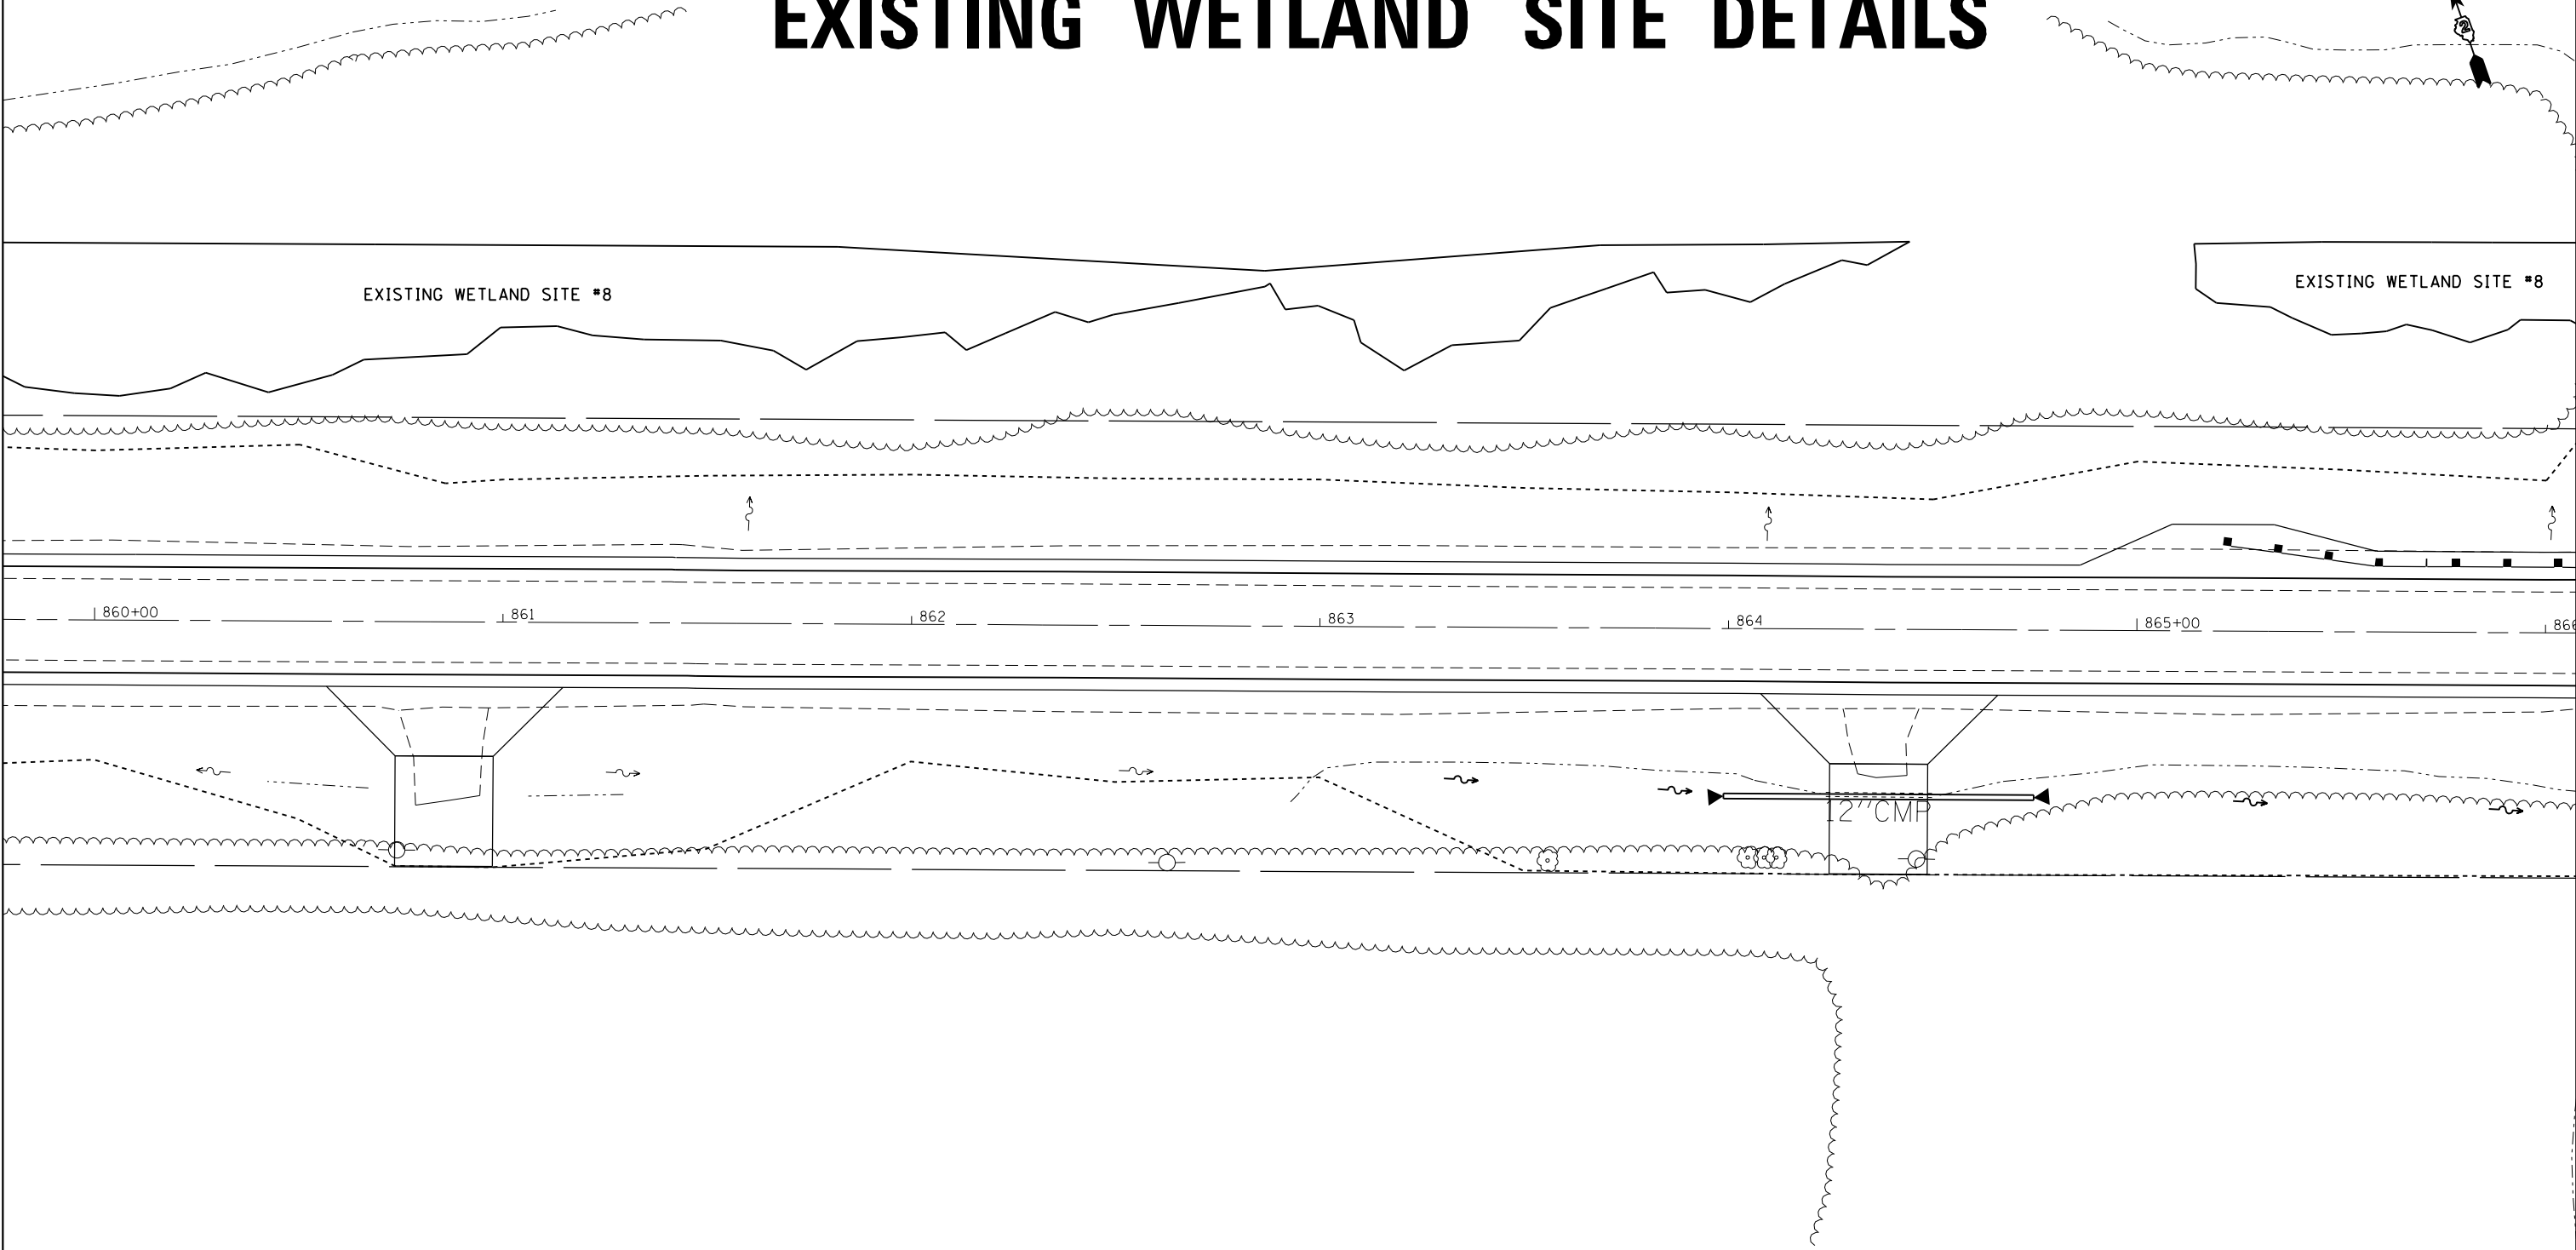


EXISTING WETLAND SITE DETAILS

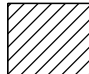

 IMPACTED WETLAND AREAS

FILE NAME = c:\pwork\pwork\grants\0261271\020711-shr-wetlands.dgn	USER NAME = grantpm	DESIGNED -	REVISED -
Default	PLOT SCALE = 40.0000' / in.	DRAWN -	REVISED -
	PLOT DATE = Wed Mar 20 11:31:55 2013	CHECKED -	REVISED -
		DATE -	REVISED -

**STATE OF ILLINOIS
DEPARTMENT OF TRANSPORTATION**

EXISTING WETLAND SITE DETAILS			
SCALE:	SHEET	OF	SHEETS
	STA.		TO STA.

F.A.P. RTE. 599	SECTION (83MFT & 103MFT)W	COUNTY ROCK ISLAND	TOTAL SHEETS 340	SHEET NO. 94
ILLINOIS FED. AID PROJECT				CONTRACT NO. 64H11