


GUARDRAIL DETAILS

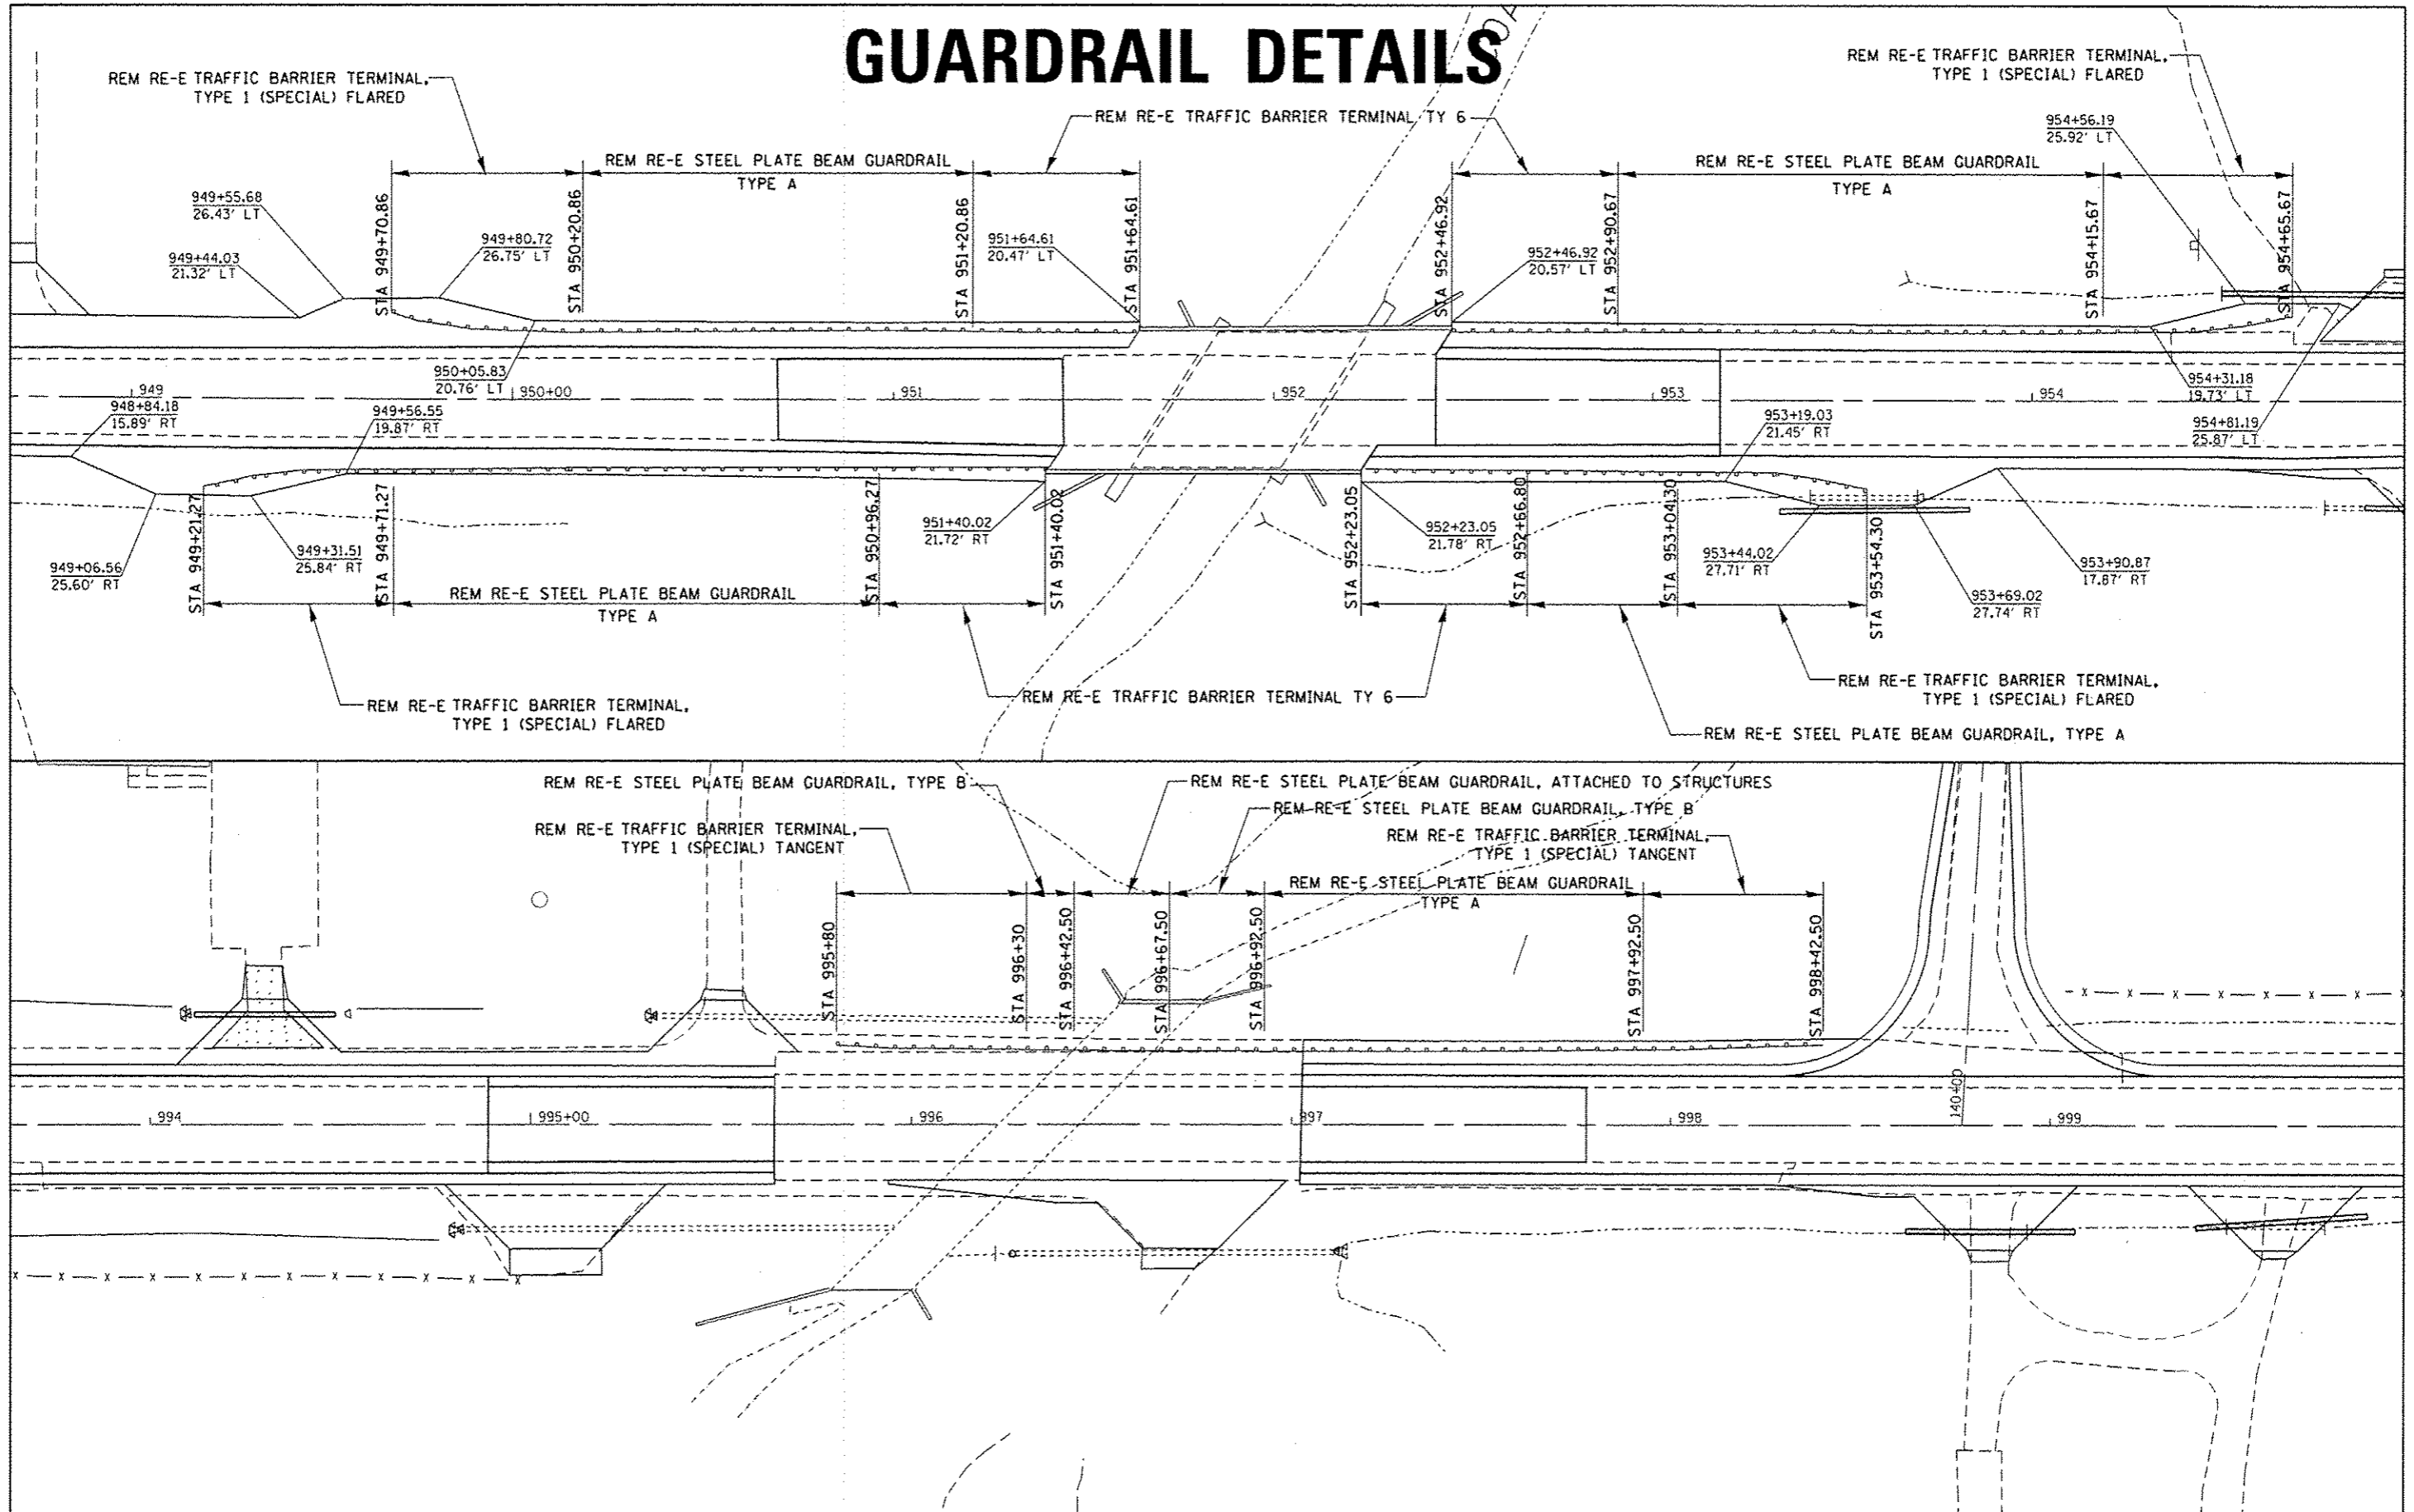

FILE NAME :	USER NAME : ggrantpm	DESIGNED -	REVISED -	STATE OF ILLINOIS DEPARTMENT OF TRANSPORTATION	GUARDRAIL DETAILS	F.A.P. RTE. 599	SECTION (83MFT & 103MFT)W	COUNTY ROCK ISLAND	TOTAL SHEETS 340	SHEET NO. 132
Default	Plot Scale : 48.0000 / in.	CHECKED -	REVISED -		SCALE: SHEET OF SHEETS STA. TO STA.	CONTRACT NO. 64H11 ILLINOIS FED. AID PROJECT				
	Plot Date : Mon May 20 10:50:00 2013	DATE -	REVISED -							