


FINAL SURVEY	SURVEYED	DATE
NOTE BOOK	PLOTTED	
NO.	TEMPLATE	
	AREAS CHECKED	

ORIGINAL SURVEY	SURVEYED	DATE
NOTE BOOK	PLOTTED	
NO.	TEMPLATE	
	AREAS CHECKED	

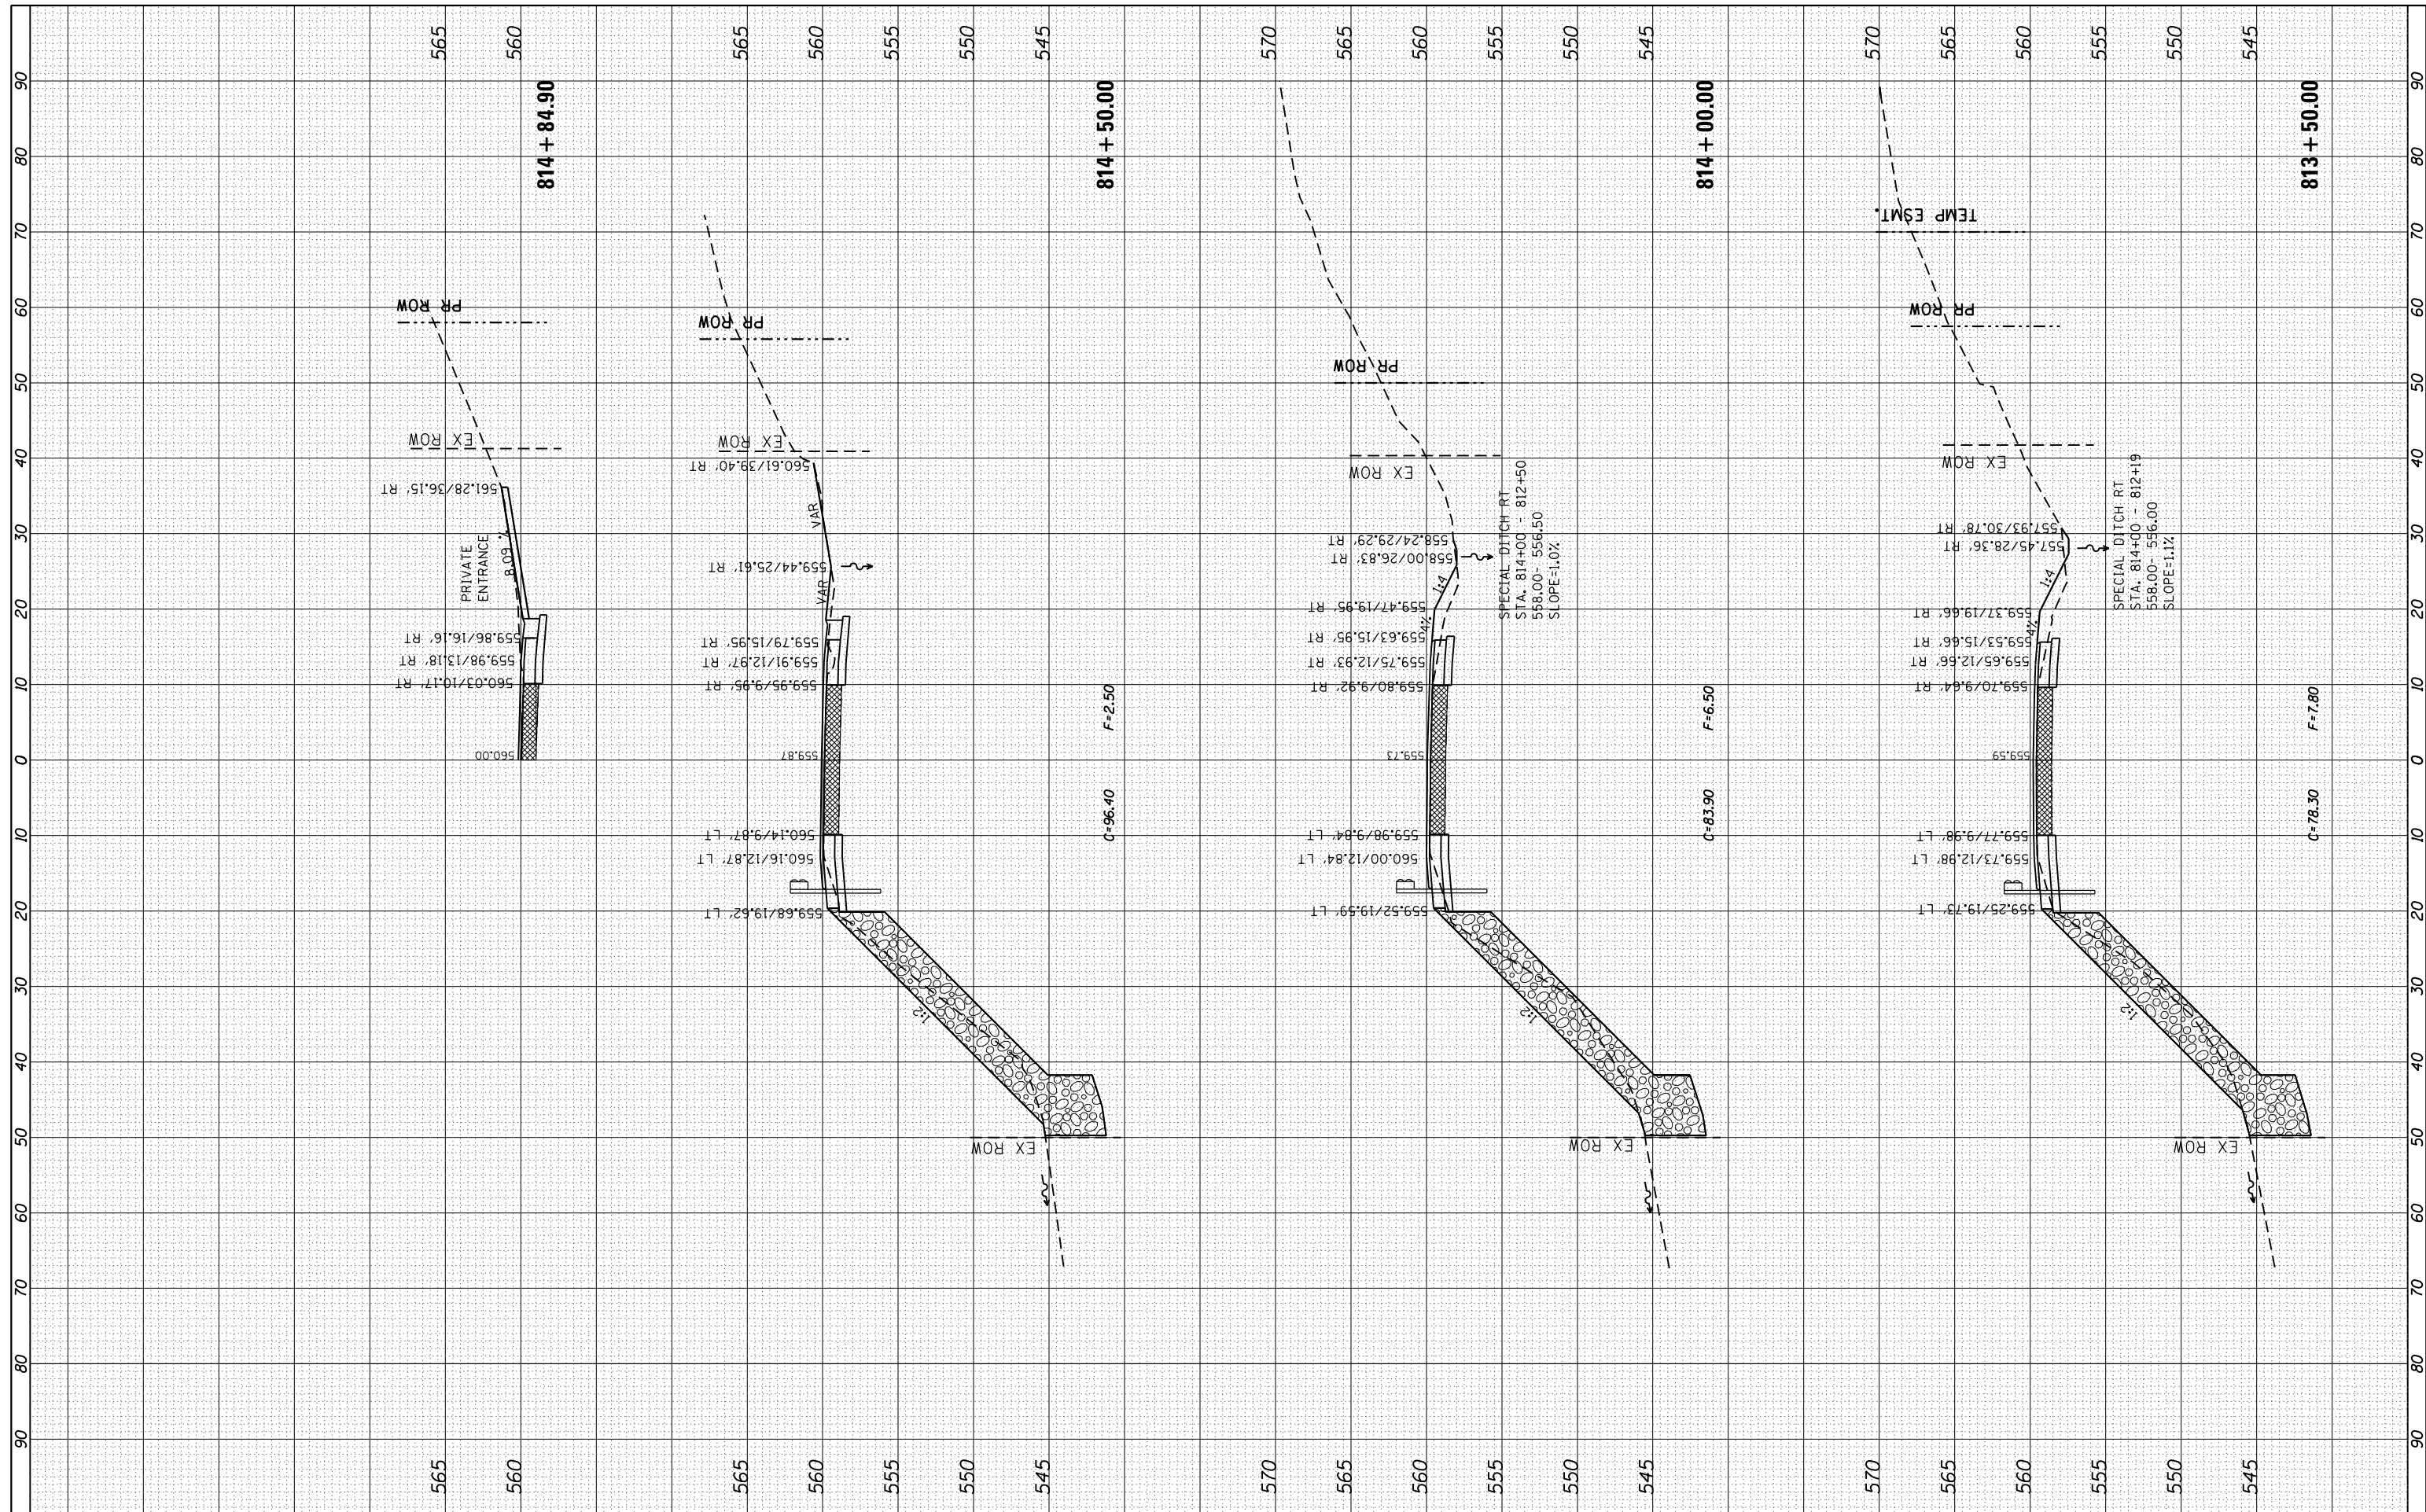

FILE NAME = c:\pw\_work\pwidot\renkesr\0207411\0207411-sh\ssht.dgn  
 USER NAME = renkesr

DESIGNED -  
 DRAWN -  
 CHECKED -  
 DATE - Wed Mar 20 11:30:12 2013

REVISIED -  
 REVISIED -  
 REVISIED -  
 REVISIED -

**STATE OF ILLINOIS  
 DEPARTMENT OF TRANSPORTATION**

**IL 92  
 MAINLINE CROSS SECTIONS**  
 SCALE: SHEET OF SHEETS STA. 813+50.00 TO STA. 814+84.90

F.A.P. RTE.	SECTION	COUNTY	TOTAL SHEETS	SHEET NO.
599	(83MFT & 103MFT)W	ROCK ISLAND	340	237
CONTRACT NO.			64H11	
ILLINOIS FED. AID PROJECT				