


FINAL SURVEY NO.	SURVEYED PLOTTED TEMPLATE AREAS CHECKED	BY	DATE

ORIGINAL SURVEY NO.	SURVEYED PLOTTED TEMPLATE AREAS CHECKED	BY	DATE

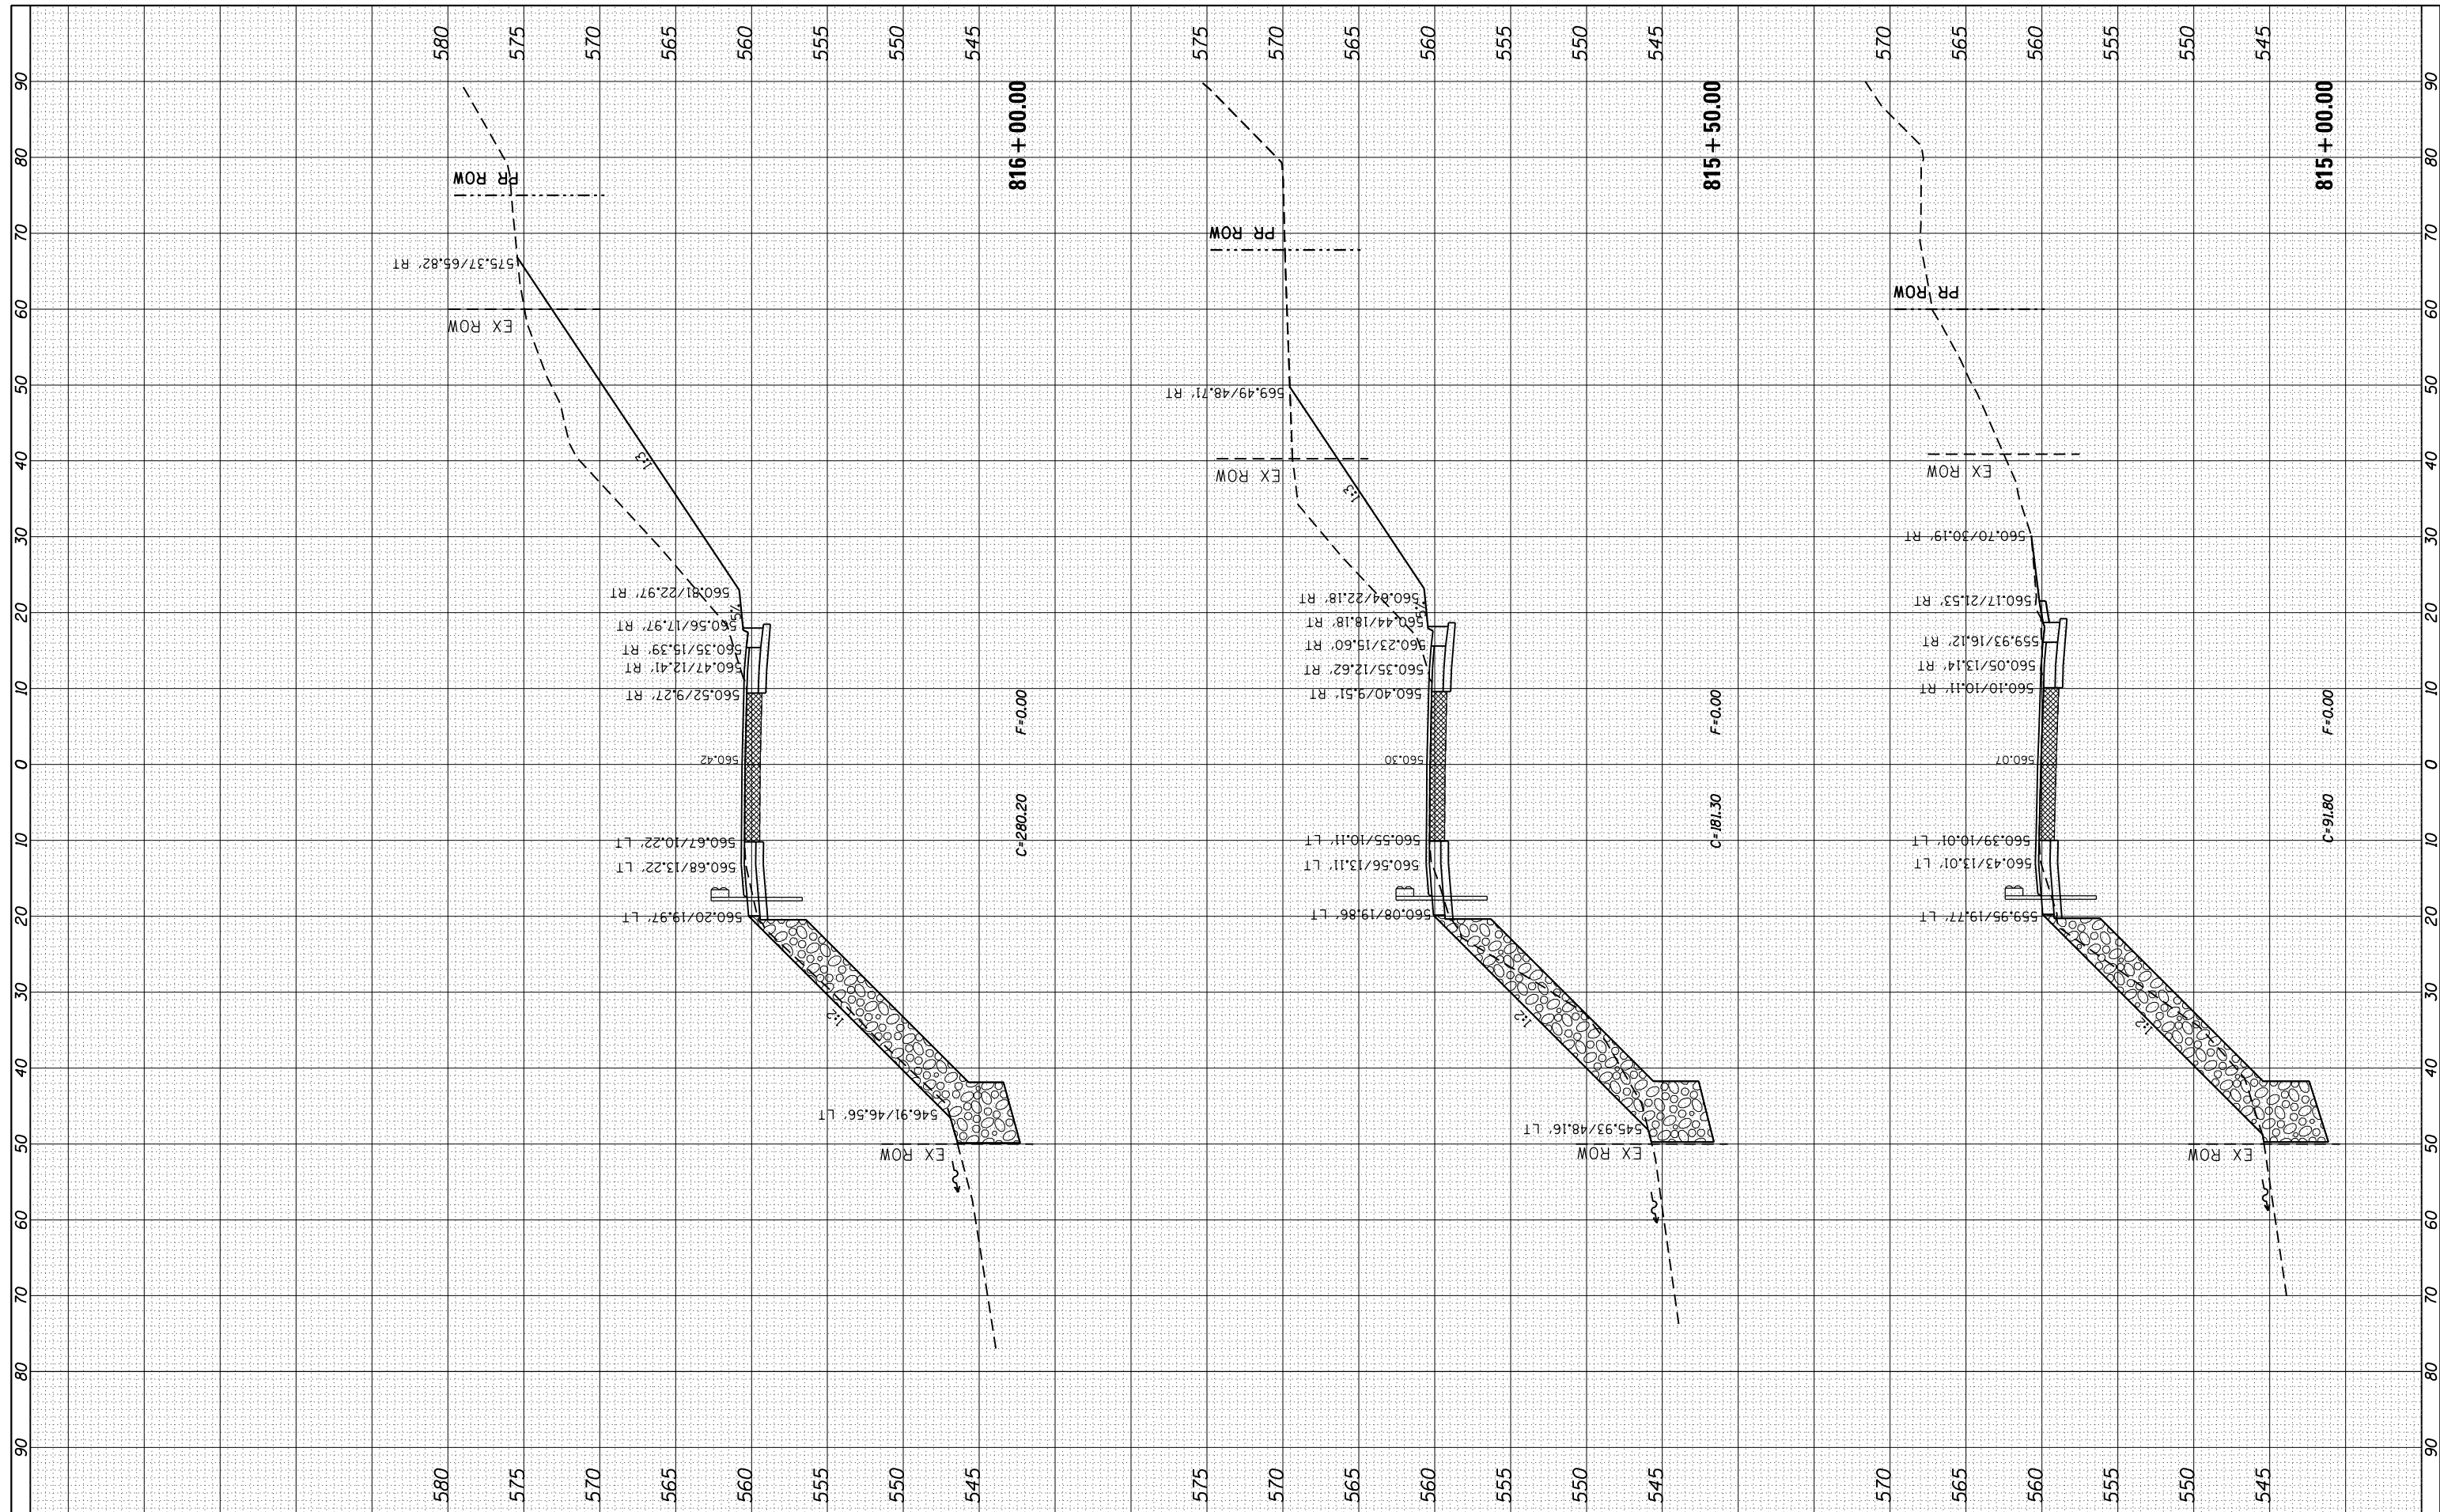

FILE NAME =	USER NAME = renkesrw	DESIGNED -	REVISED -
c:\pw_work\pwidot\renkesrw\d0261271\0207411-sh1.xssht.dgn		DRAWN -	REVISED -
		CHECKED -	REVISED -
Default	PLOT DATE = Wed Mar 20 11:31:05 2013	DATE -	REVISED -

**STATE OF ILLINOIS
DEPARTMENT OF TRANSPORTATION**

IL 92			
MAINLINE CROSS SECTIONS			
SCALE:	SHEET	OF	SHEETS
			STA. 815+00.00 TO STA. 816+00.00

F.A.P. RTE.	SECTION	COUNTY	TOTAL SHEETS	SHEET NO.
599	(83MFT & 103MFT)W	ROCK ISLAND	340	238
CONTRACT NO.			64H11	
ILLINOIS FED. AID PROJECT				