


FINAL SURVEY	SURVEYED	BY	DATE
NOTE BOOK	PLOTTED		
AREAS CHECKED	TEMPLATE		
NO.	AREAS CHECKED		

ORIGINAL SURVEY	SURVEYED	BY	DATE
NOTE BOOK	PLOTTED		
AREAS CHECKED	TEMPLATE		
NO.	AREAS CHECKED		

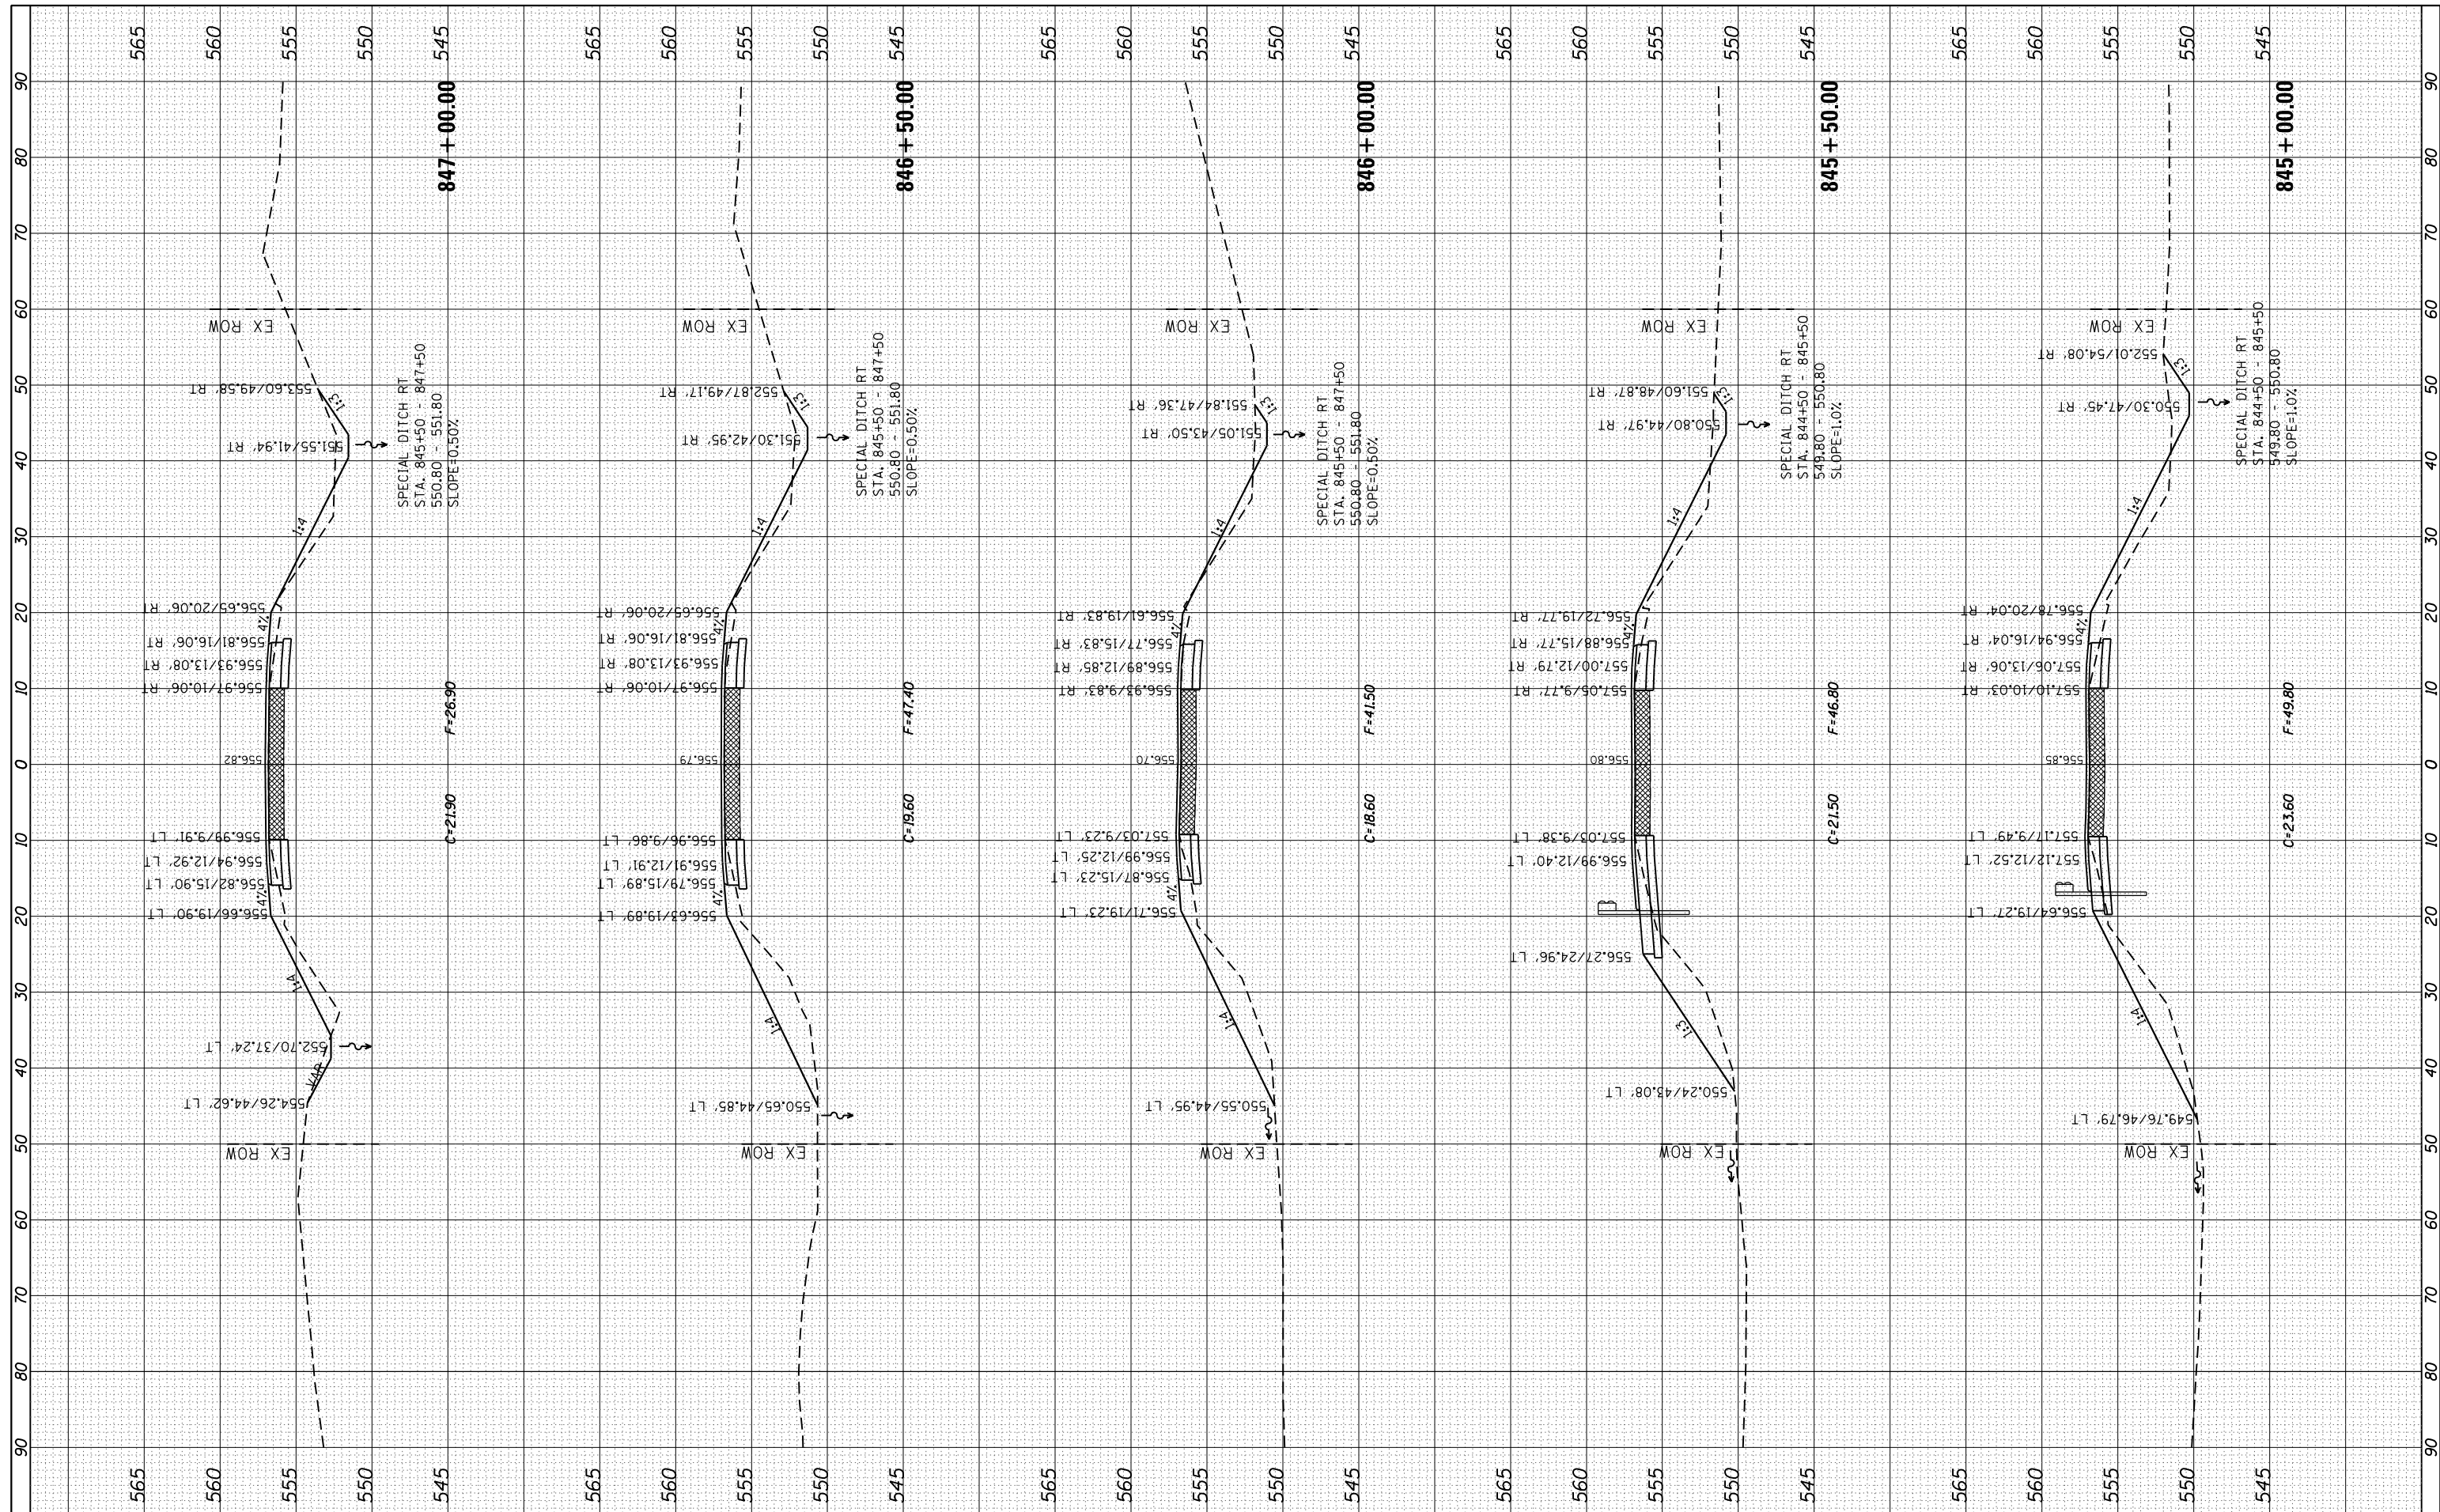

FILE NAME = c:\pw\_work\pwidot\renkesr\ad261271\0207411-sh\ssht.dgn  
 USER NAME = renkesr  
 PLOT SCALE = 20.0000' / in.  
 PLOT DATE = Wed Mar 20 11:42:16 2013

DESIGNED -	REVISED -
DRAWN -	REVISED -
CHECKED -	REVISED -
DATE -	REVISED -

**STATE OF ILLINOIS  
DEPARTMENT OF TRANSPORTATION**

IL 92  
**MAINLINE CROSS SECTIONS**  
 SCALE: SHEET OF SHEETS STA. 845+00.00 TO STA. 847+00.00

F.A.P. RTE.	SECTION	COUNTY	TOTAL SHEETS	SHEET NO.
599	(83MFT & 103MFT)W	ROCK ISLAND	340	255
CONTRACT NO.			64H11	
ILLINOIS FED. AID PROJECT				