


FINAL SURVEY NO.	SURVEYED	DATE
NOTE BOOK	PLOTTED	
AREAS CHECKED	TEMPLATE	
	AREAS	
	CHECKED	

ORIGINAL SURVEY NO.	SURVEYED	DATE
NOTE BOOK	PLOTTED	
AREAS CHECKED	TEMPLATE	
	AREAS	
	CHECKED	

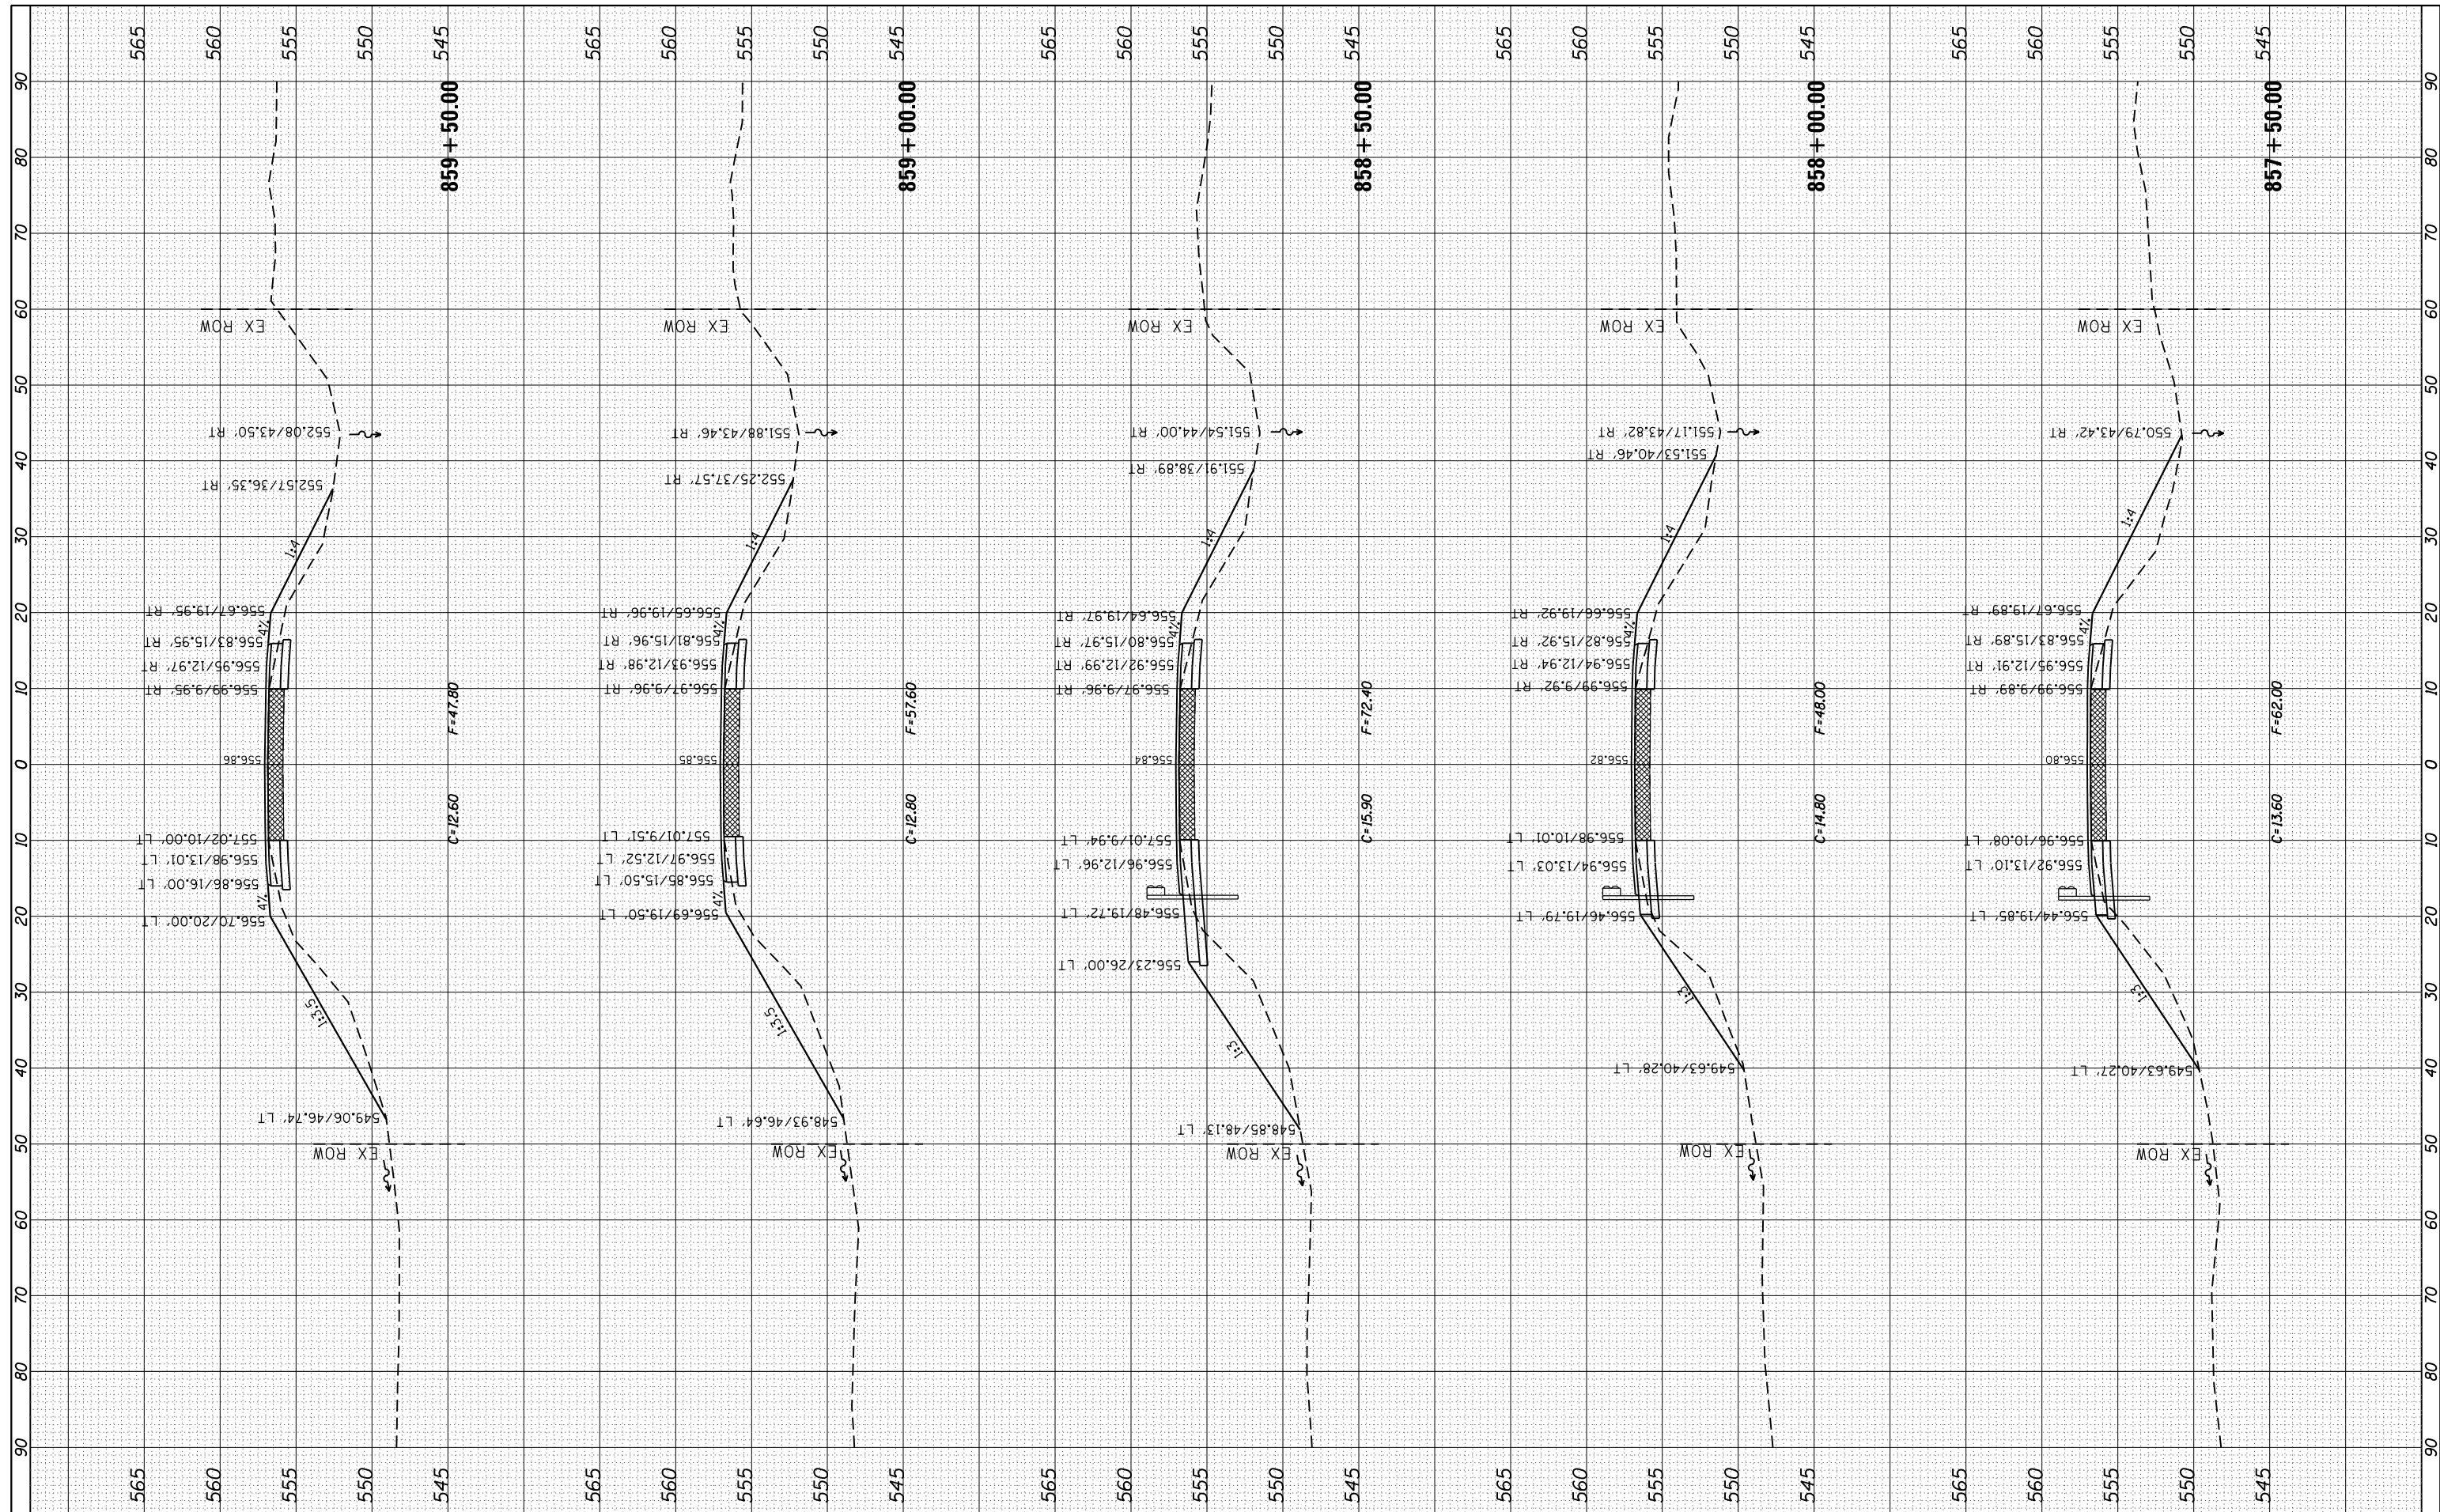

FILE NAME = c:\pw\_work\pwidot\renkesw\d0261271\0207411-ssht.dgn  
 USER NAME = renkesw  
 PLOT SCALE = 20.0000' / in.  
 PLOT DATE = Wed Mar 20 11:44:37 2013

DESIGNED -	REVISD -
DRAWN -	REVISD -
CHECKED -	REVISD -
DATE -	REVISD -

**STATE OF ILLINOIS  
DEPARTMENT OF TRANSPORTATION**

**IL 92  
MAINLINE CROSS SECTIONS**  
 SCALE: SHEET OF SHEETS STA. 857+50.00 TO STA. 859+50.00

F.A.P. RTE. 599	SECTION (83MFT & 103MFT)W	COUNTY ROCK ISLAND	TOTAL SHEETS 340	SHEET NO. 260
CONTRACT NO. 64H11			ILLINOIS FED. AID PROJECT	