


BY	DATE

ORIGINAL SURVEY	SURVEYED	BY	DATE
NOTE BOOK	PLOTTED		
	TEMPLATE		
	AREAS CHECKED		

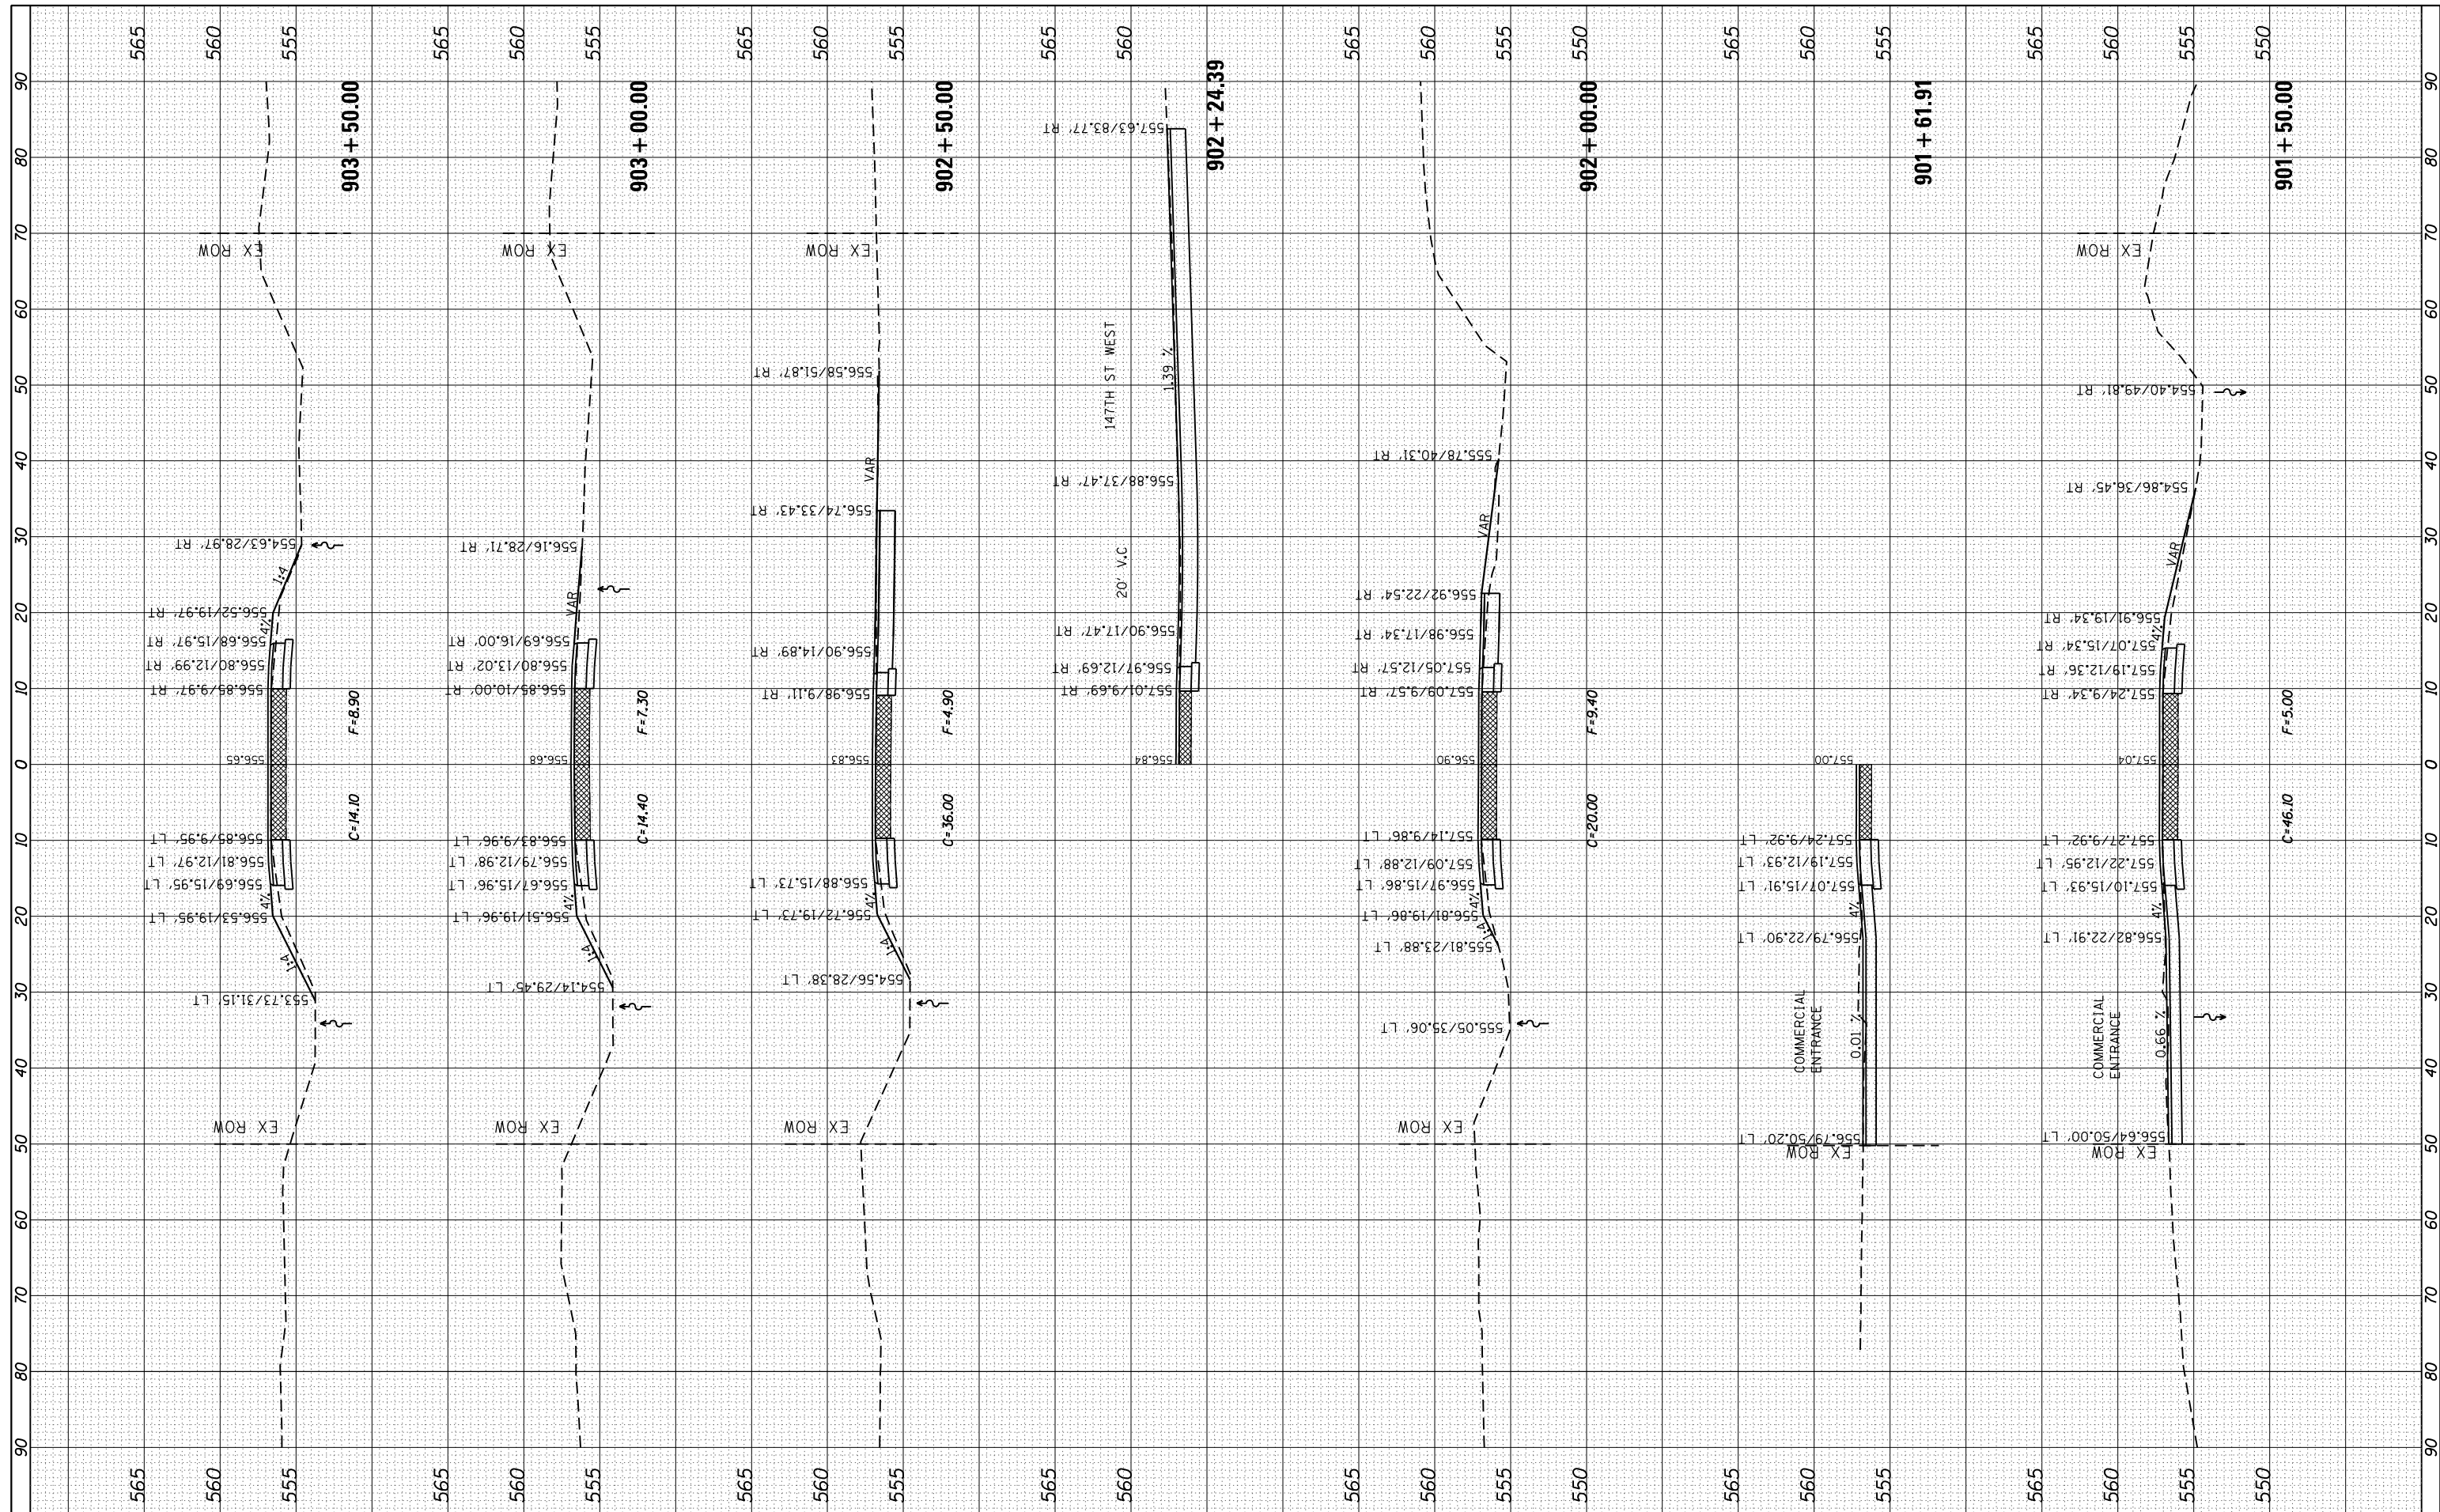

FILE NAME = c:\pw_work\p1dot1\renkesw\d0261271\0207411-ssht.dgn
 USER NAME = renkesw
 PLOT SCALE = 20.0000' / in.
 PLOT DATE = Wed Mar 20 11:54:21 2013

DESIGNED -
 DRAWN -
 CHECKED -
 DATE -

REVISED -
 REVISED -
 REVISED -
 REVISED -

**STATE OF ILLINOIS
 DEPARTMENT OF TRANSPORTATION**

**IL 92
 MAINLINE CROSS SECTIONS**
 SCALE: SHEET OF SHEETS STA. 901+50.00 TO STA. 903+50.00

F.A.P. RTE.	SECTION	COUNTY	TOTAL SHEETS	SHEET NO.
599	(83MFT & 103MFT)W	ROCK ISLAND	340	279
CONTRACT NO.		64H11		
ILLINOIS FED. AID PROJECT				