


FINAL SURVEY	SURVEYED	DATE
NOTE BOOK	PLOTTED	
NO.	TEMPLATE	
	AREAS CHECKED	

ORIGINAL SURVEY	SURVEYED	DATE
NOTE BOOK	PLOTTED	
NO.	TEMPLATE	
	AREAS CHECKED	

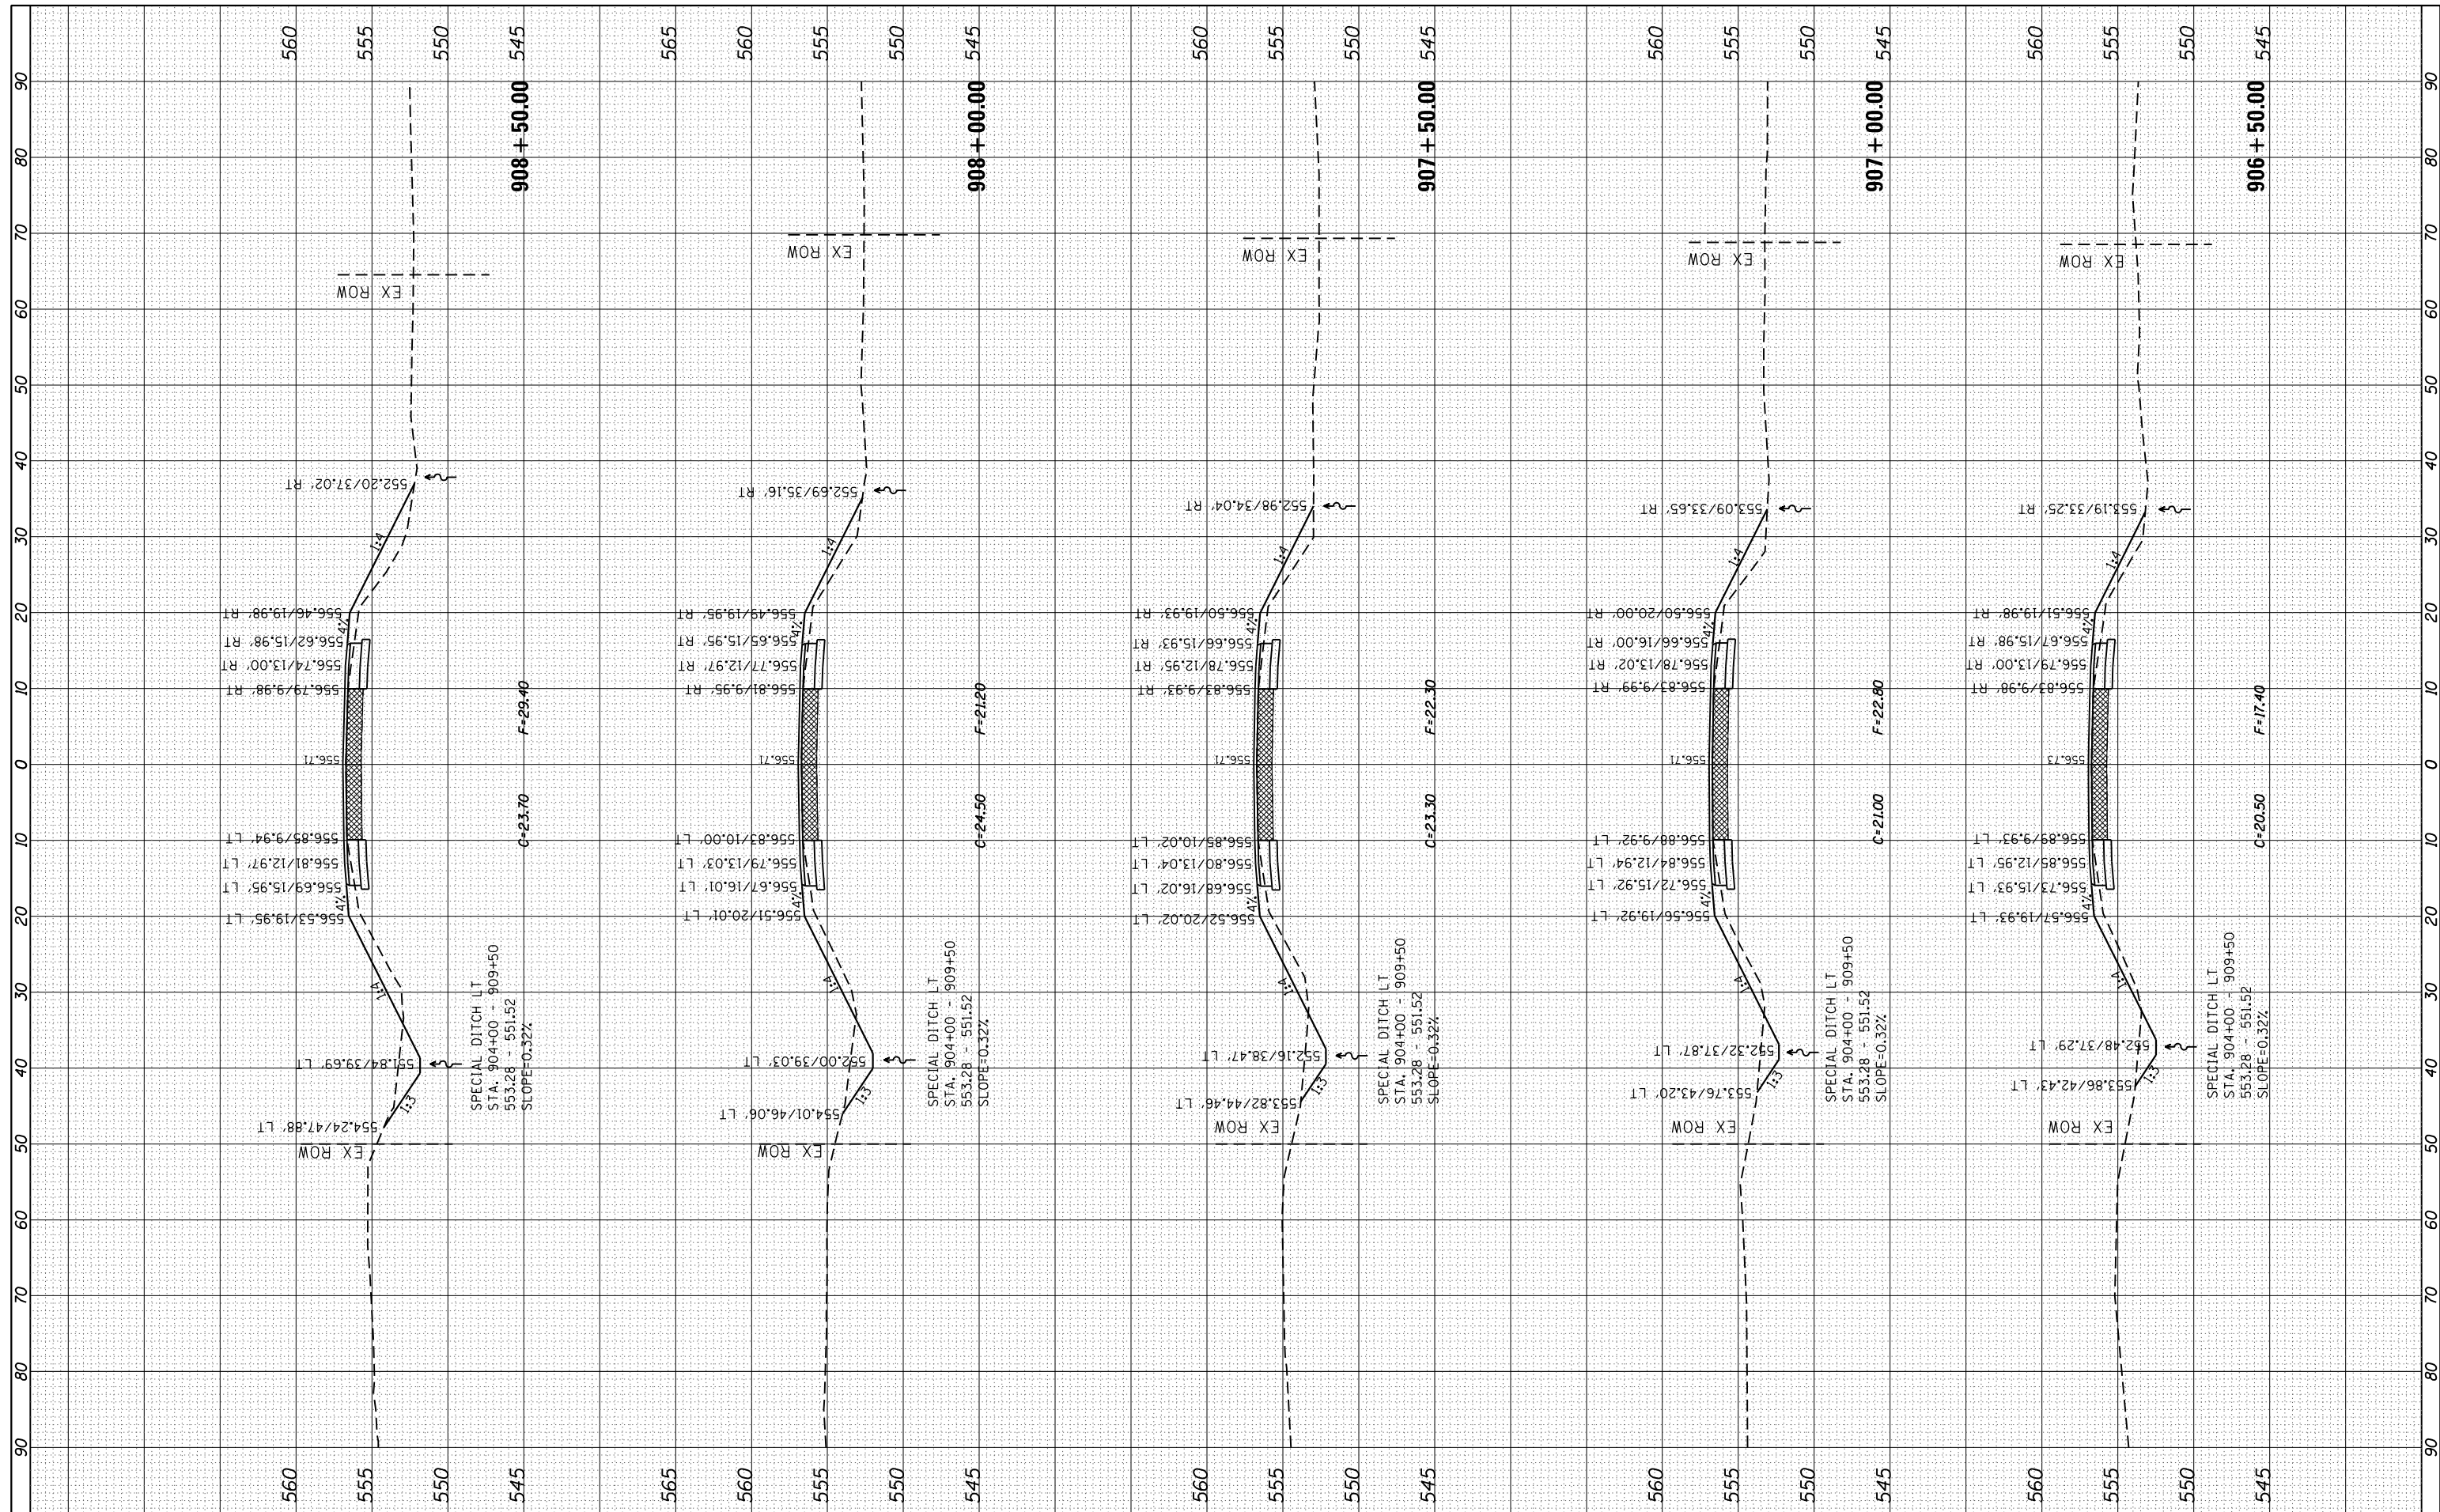

FILE NAME =	USER NAME = renkesrw
c:\pw_work\pwidot\renkesrw\d0261271\0207411-ssht.dgn	
PLOT SCALE = 20.0000' / in.	
PLOT DATE = Wed Mar 20 13:05:50 2013	

DESIGNED -	REVISED -
DRAWN -	REVISED -
CHECKED -	REVISED -
DATE -	REVISED -

**STATE OF ILLINOIS
DEPARTMENT OF TRANSPORTATION**

SCALE:	SHEET	OF	SHEETS	STA. 906+50.00	TO STA. 908+50.00
--------	-------	----	--------	----------------	-------------------

**IL 92
MAINLINE CROSS SECTIONS**

F.A.P. RTE.	SECTION	COUNTY	TOTAL SHEETS	SHEET NO.
599	(83MFT & 103MFT)W	ROCK ISLAND	340	281
CONTRACT NO. 64H11			ILLINOIS FED. AID PROJECT	