


| | | |
|------------------|----------|------|
| FINAL SURVEY NO. | SURVEYED | DATE |
| NOTE BOOK | PLOTTED | |
| AREAS CHECKED | TEMPLATE | |
| | AREAS | |
| | CHECKED | |

| | | |
|---------------------|----------|------|
| ORIGINAL SURVEY NO. | SURVEYED | DATE |
| NOTE BOOK | PLOTTED | |
| AREAS CHECKED | TEMPLATE | |
| | AREAS | |
| | CHECKED | |

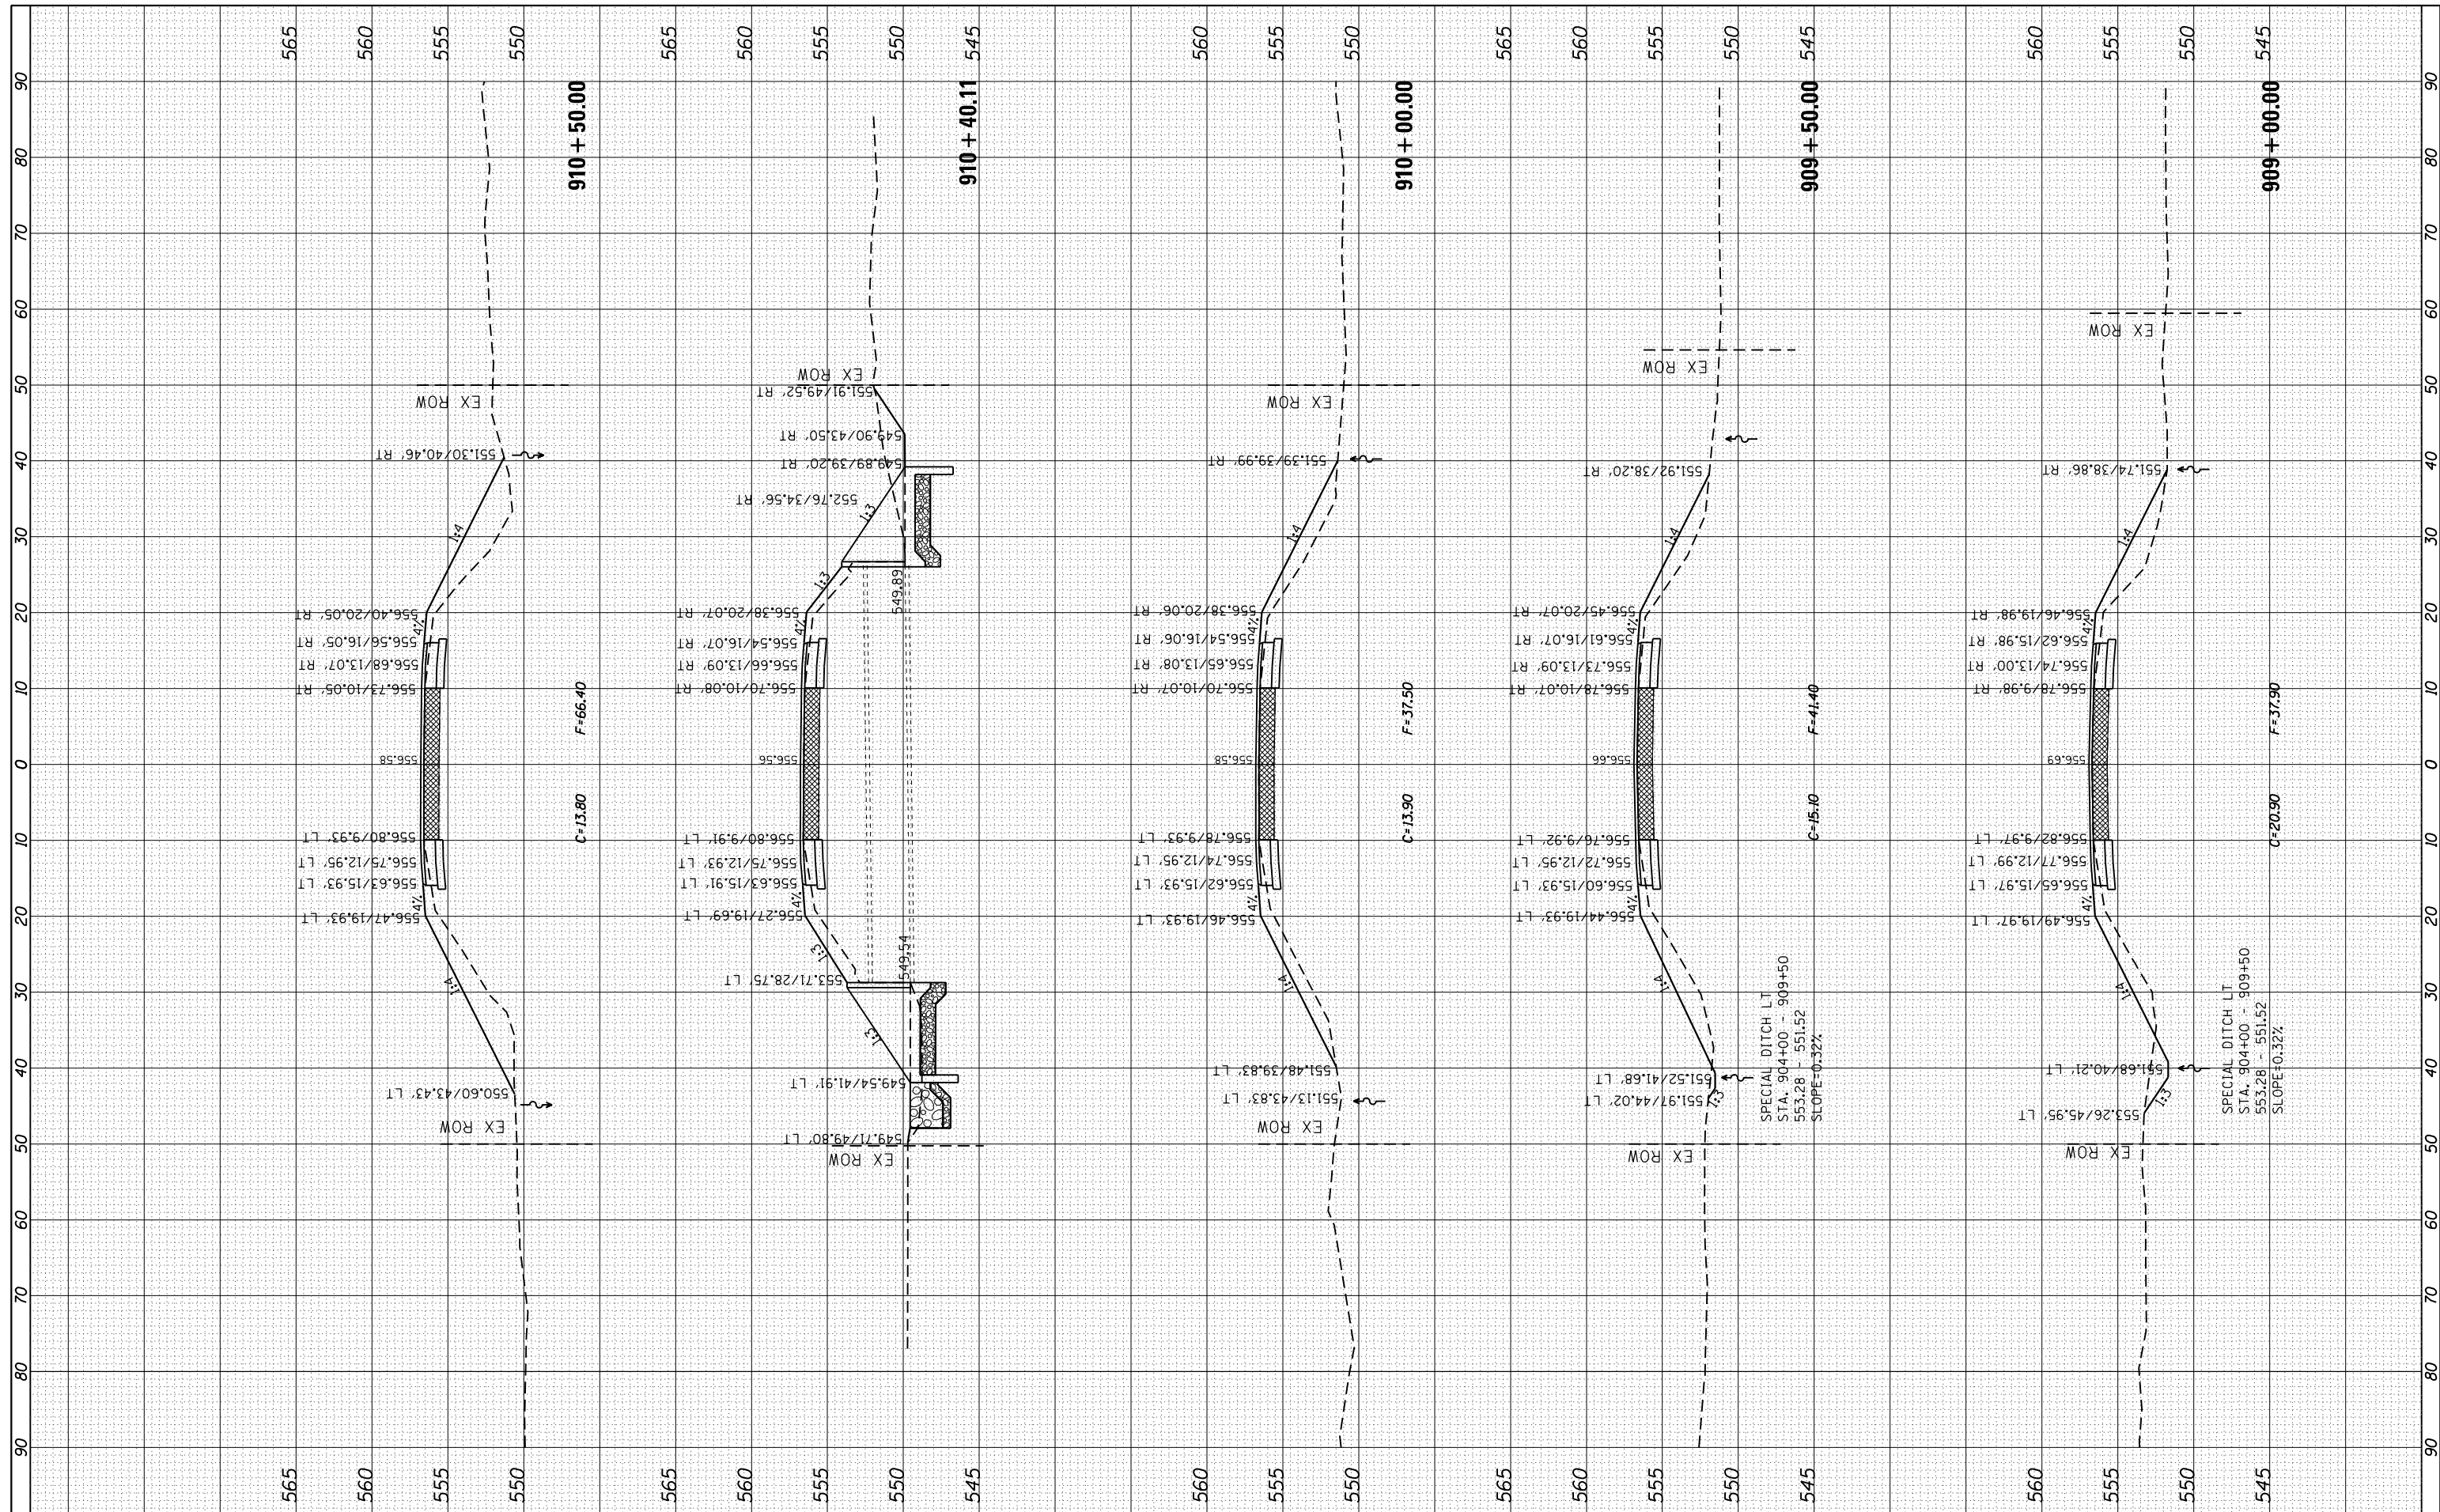

FILE NAME = c:\pwork\pwork\renkesw\d0261271\0207411-sh1\ssht.dgn
 USER NAME = renkesw
 PLOT SCALE = 20.0000' / 1" in.
 PLOT DATE = Wed Mar 20 13:06:23 2013

DESIGNED -
 DRAWN -
 CHECKED -
 DATE -

REVISED -
 REVISED -
 REVISED -
 REVISED -

**STATE OF ILLINOIS
 DEPARTMENT OF TRANSPORTATION**

**IL 92
 MAINLINE CROSS SECTIONS**
 SCALE: SHEET OF SHEETS STA. 909+00.00 TO STA. 910+50.00

| | | | | |
|---------------------------|-------------------|-------------|--------------|-----------|
| F.A.P. RTE. | SECTION | COUNTY | TOTAL SHEETS | SHEET NO. |
| 599 | (83MFT & 103MFT)W | ROCK ISLAND | 340 | 282 |
| CONTRACT NO. | | | 64H11 | |
| ILLINOIS FED. AID PROJECT | | | | |