


FINAL SURVEY	SURVEYED	BY	DATE
NO.	PLOTTED		
	TEMPLATE		
	AREAS CHECKED		

ORIGINAL SURVEY	SURVEYED	BY	DATE
NO.	PLOTTED		
	TEMPLATE		
	AREAS CHECKED		

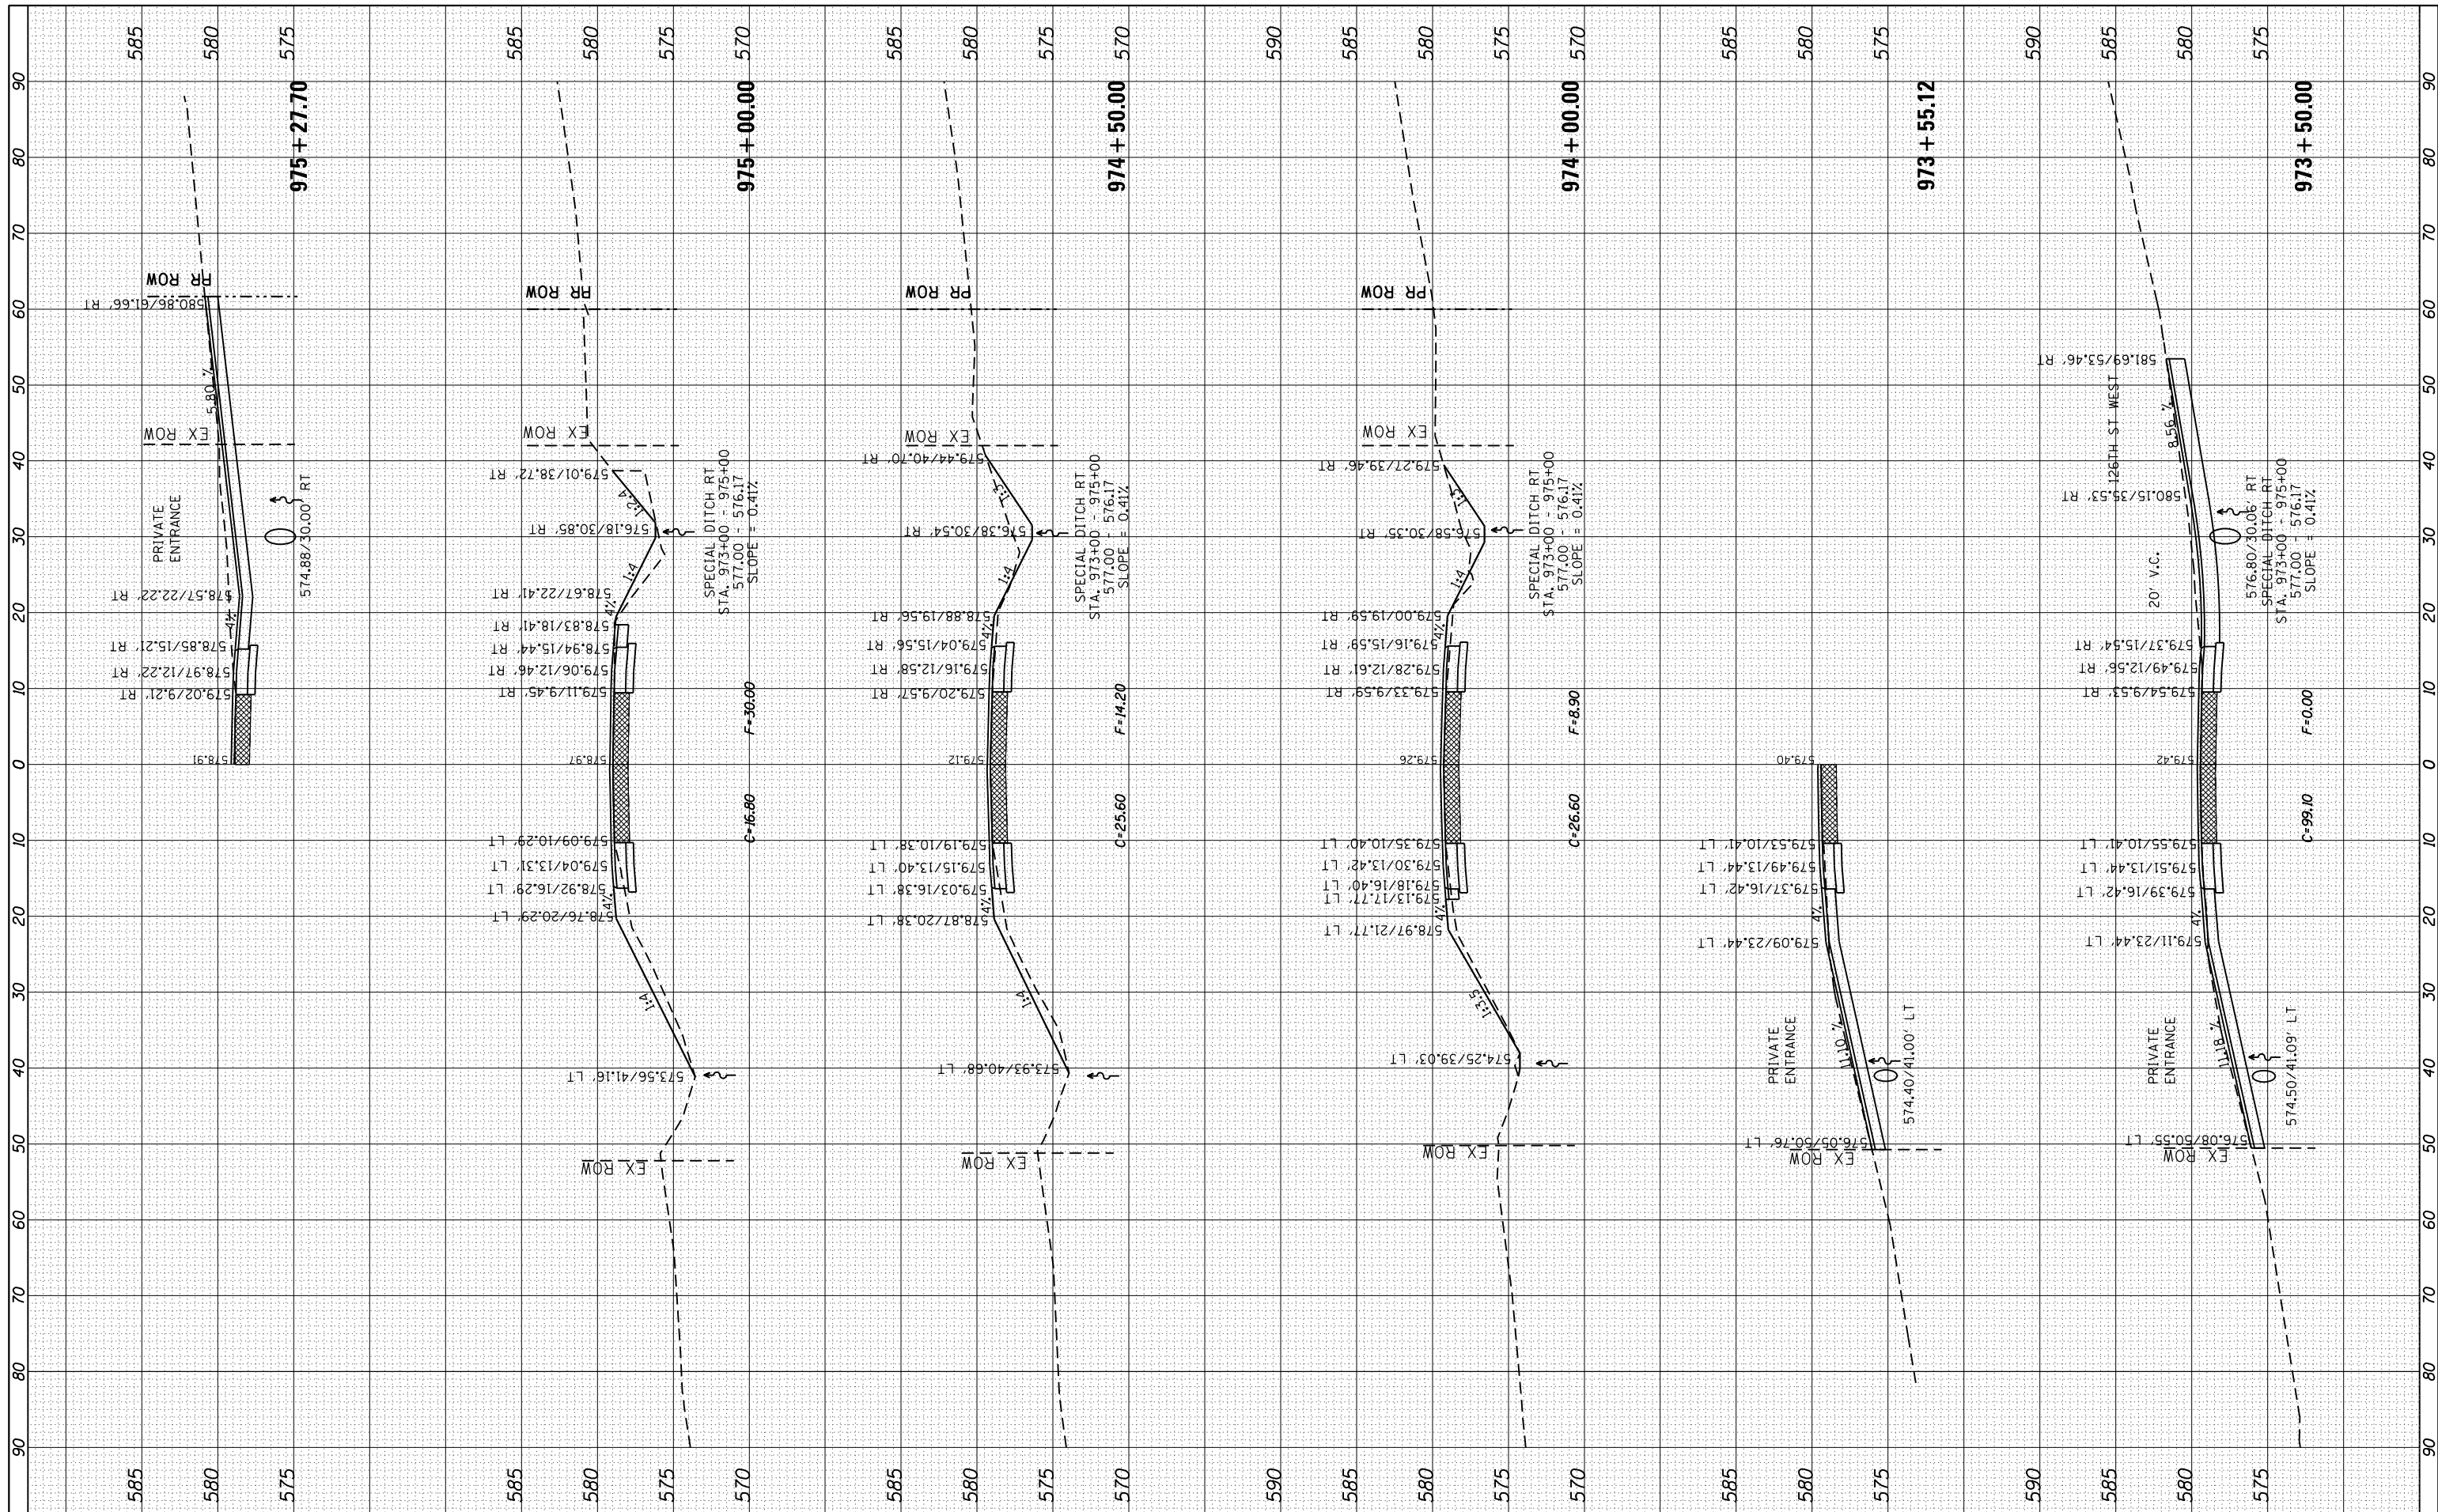

FILE NAME = c:\pw\_work\pwidot\grantpm\d0261271\0207411-shs.dgn  
 USER NAME = grantpm  
 PLOT SCALE = 20.0000' / in.  
 PLOT DATE = Wed Mar 20 13:13:37 2013

DESIGNED -	REVISOR -
DRAWN -	REVISOR -
CHECKED -	REVISOR -
DATE -	REVISOR -

**STATE OF ILLINOIS  
DEPARTMENT OF TRANSPORTATION**

**IL 92**  
**MAINLINE CROSS SECTIONS**  
 SCALE: \_\_\_\_\_ SHEET \_\_\_\_\_ OF \_\_\_\_\_ SHEETS STA. 973+50.00 TO STA. 975+27.70

F.A.P. RTE.	SECTION	COUNTY	TOTAL SHEETS	SHEET NO.
599	(83MFT & 103MFT)W	ROCK ISLAND	340	313
CONTRACT NO. 64H11			ILLINOIS FED. AID PROJECT	