


FINAL SURVEY	SURVEYED	DATE
NOTE BOOK	PLOTTED	BY
AREAS CHECKED	TEMPLATE	
NO.	AREAS CHECKED	

ORIGINAL SURVEY	SURVEYED	DATE
NOTE BOOK	PLOTTED	BY
AREAS CHECKED	TEMPLATE	
NO.	AREAS CHECKED	

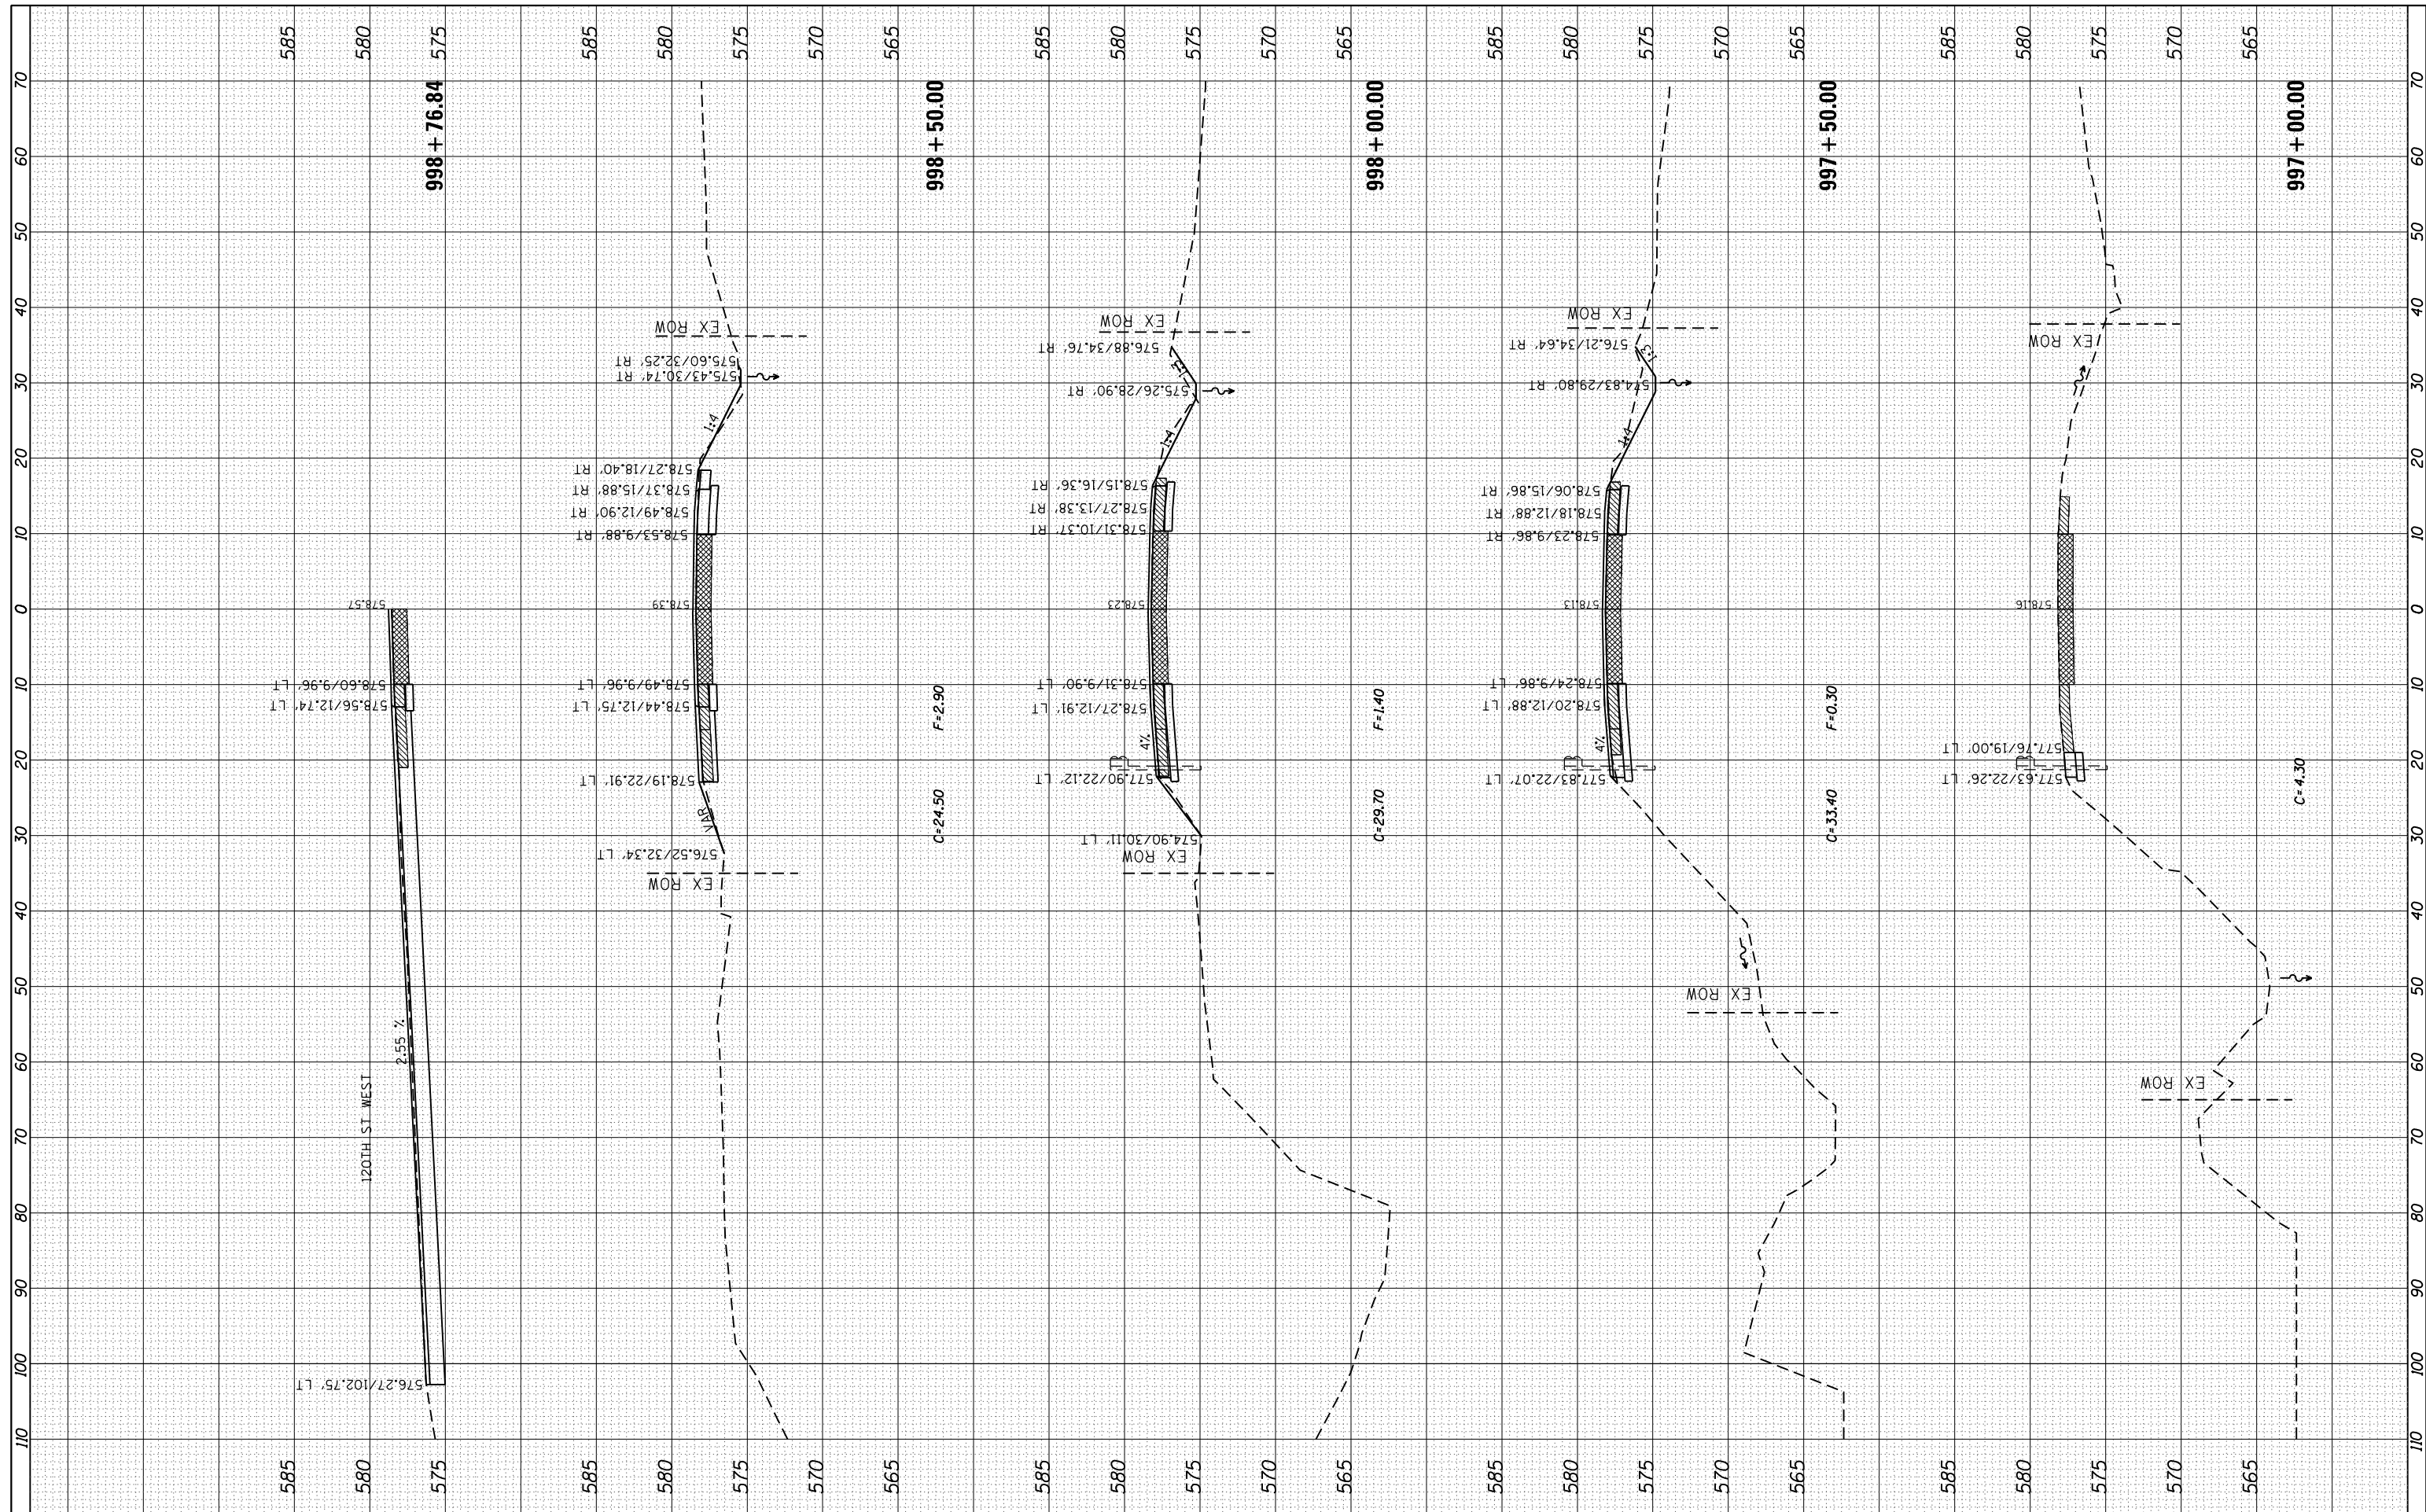

FILE NAME =	USER NAME = grantpm	DESIGNED -	REVISED -	STATE OF ILLINOIS DEPARTMENT OF TRANSPORTATION	IL 92 MAINLINE CROSS SECTIONS	F.A.P. RTE. =	SECTION	COUNTY	TOTAL SHEETS	SHEET NO.
os:\pw_work\pwidot\grantpm\d0261271\0207411-shd-kshd.dgn	DRAWN -	REVISED -	599			(83MFT & 103MFT)W	ROCK ISLAND	340	327	
Default	PLOT SCALE = 20.0000' / 1"	CHECKED -	REVISED -			CONTRACT NO. 64H11		ILLINOIS FED. AID PROJECT		
	PLOT DATE = Wed Mar 20 13:19:04 2013	DATE -	REVISED -			SCALE: _____	SHEET _____ OF _____ SHEETS	STA. 997+00.00 TO STA. 998+76.84		