



TYPICAL PAVEMENT MARKINGS

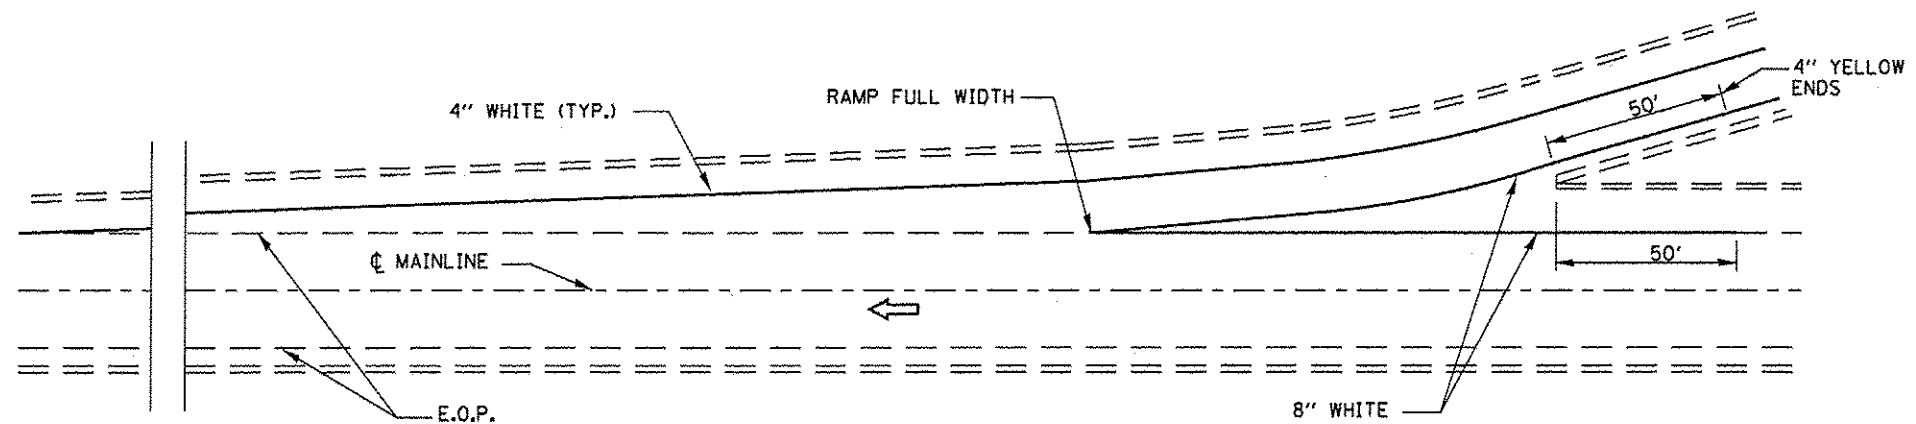

TYPICAL PAVEMENT MARKING FOR ENTRANCE RAMP TERMINALS

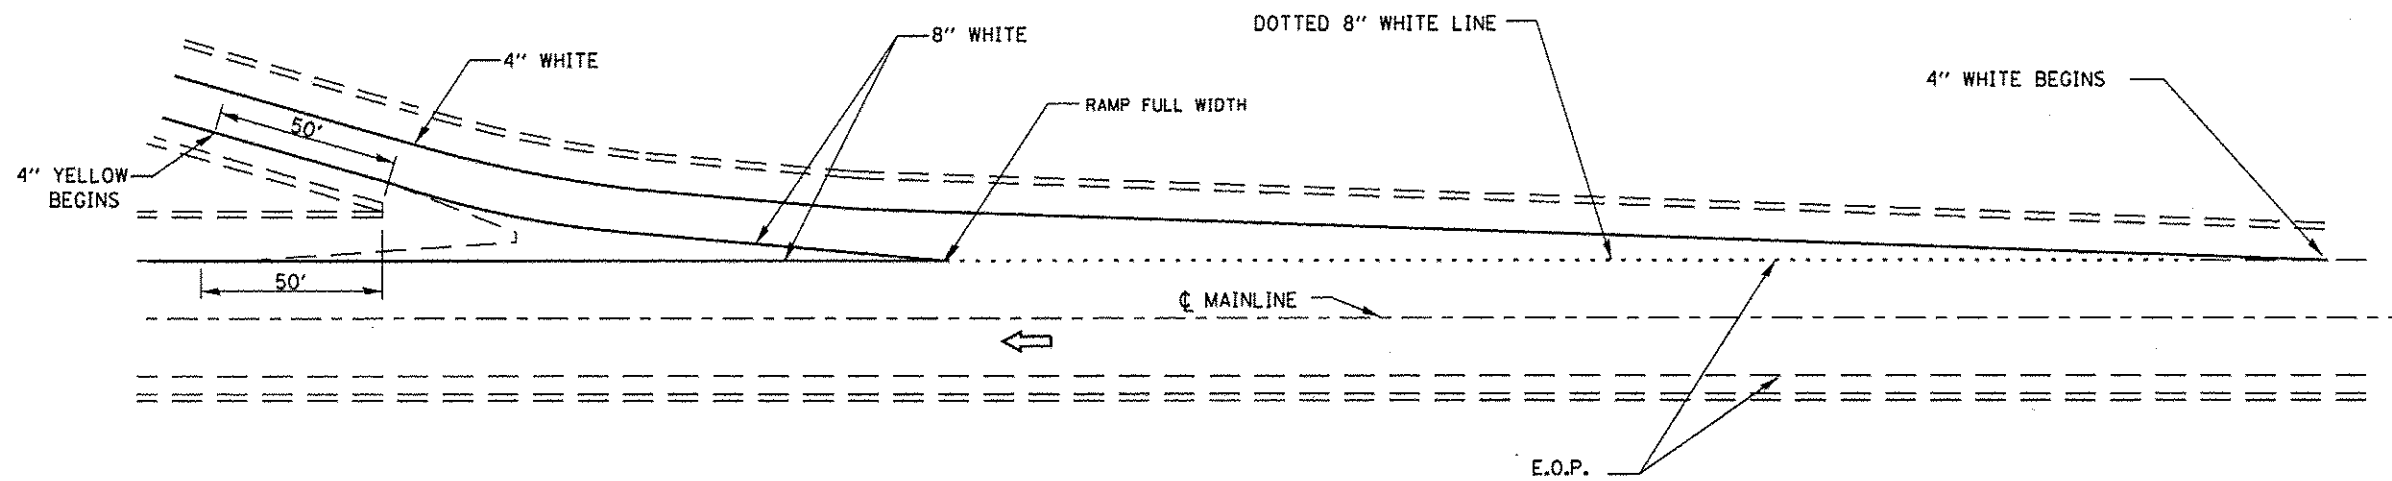

TYPICAL PAVEMENT MARKINGS FOR EXIT RAMP TERMINALS

FILE NAME = c:\p\work\psidot\woodshankr1\d8347586\666014-ent-deta1a.dgn	USER NAME = woodshankr1	DESIGNED - RON WOODSHANK	REVISED - _____	STATE OF ILLINOIS DEPARTMENT OF TRANSPORTATION	TYPICAL PAVEMENT MARKINGS	F.A.I. RTE. 80	SECTION 03 PATCHING 2014-9	COUNTY LASALLE	TOTAL SHEETS 18	SHEET NO. 6		
	PLOT SCALE = 100.0000' / in.	CHECKED - YOGESH PATEL	REVISED - _____			SCALE: _____	SHEET NO. 1 OF 1 SHEETS	STA. _____ TO STA. _____	CONTRACT NO. 66014			
	PLOT DATE = 6/28/2013	DATE = 6/19/2013	REVISED - _____			ILLINOIS FED. AID PROJECT						