


US 150 CL 214+10.76 =  
 CULVERT CL 0+33.91  
 CULVERT SKEW = 28 DEG

 Pavement Removal  
 Tree Removal

Pavement Removal  
 213+82 to 214+30, 214+44  
 Guardrail Removal  
 LT 213+55 to 215+05

Removal of  
 Existing Structure  
 Sta 214+03

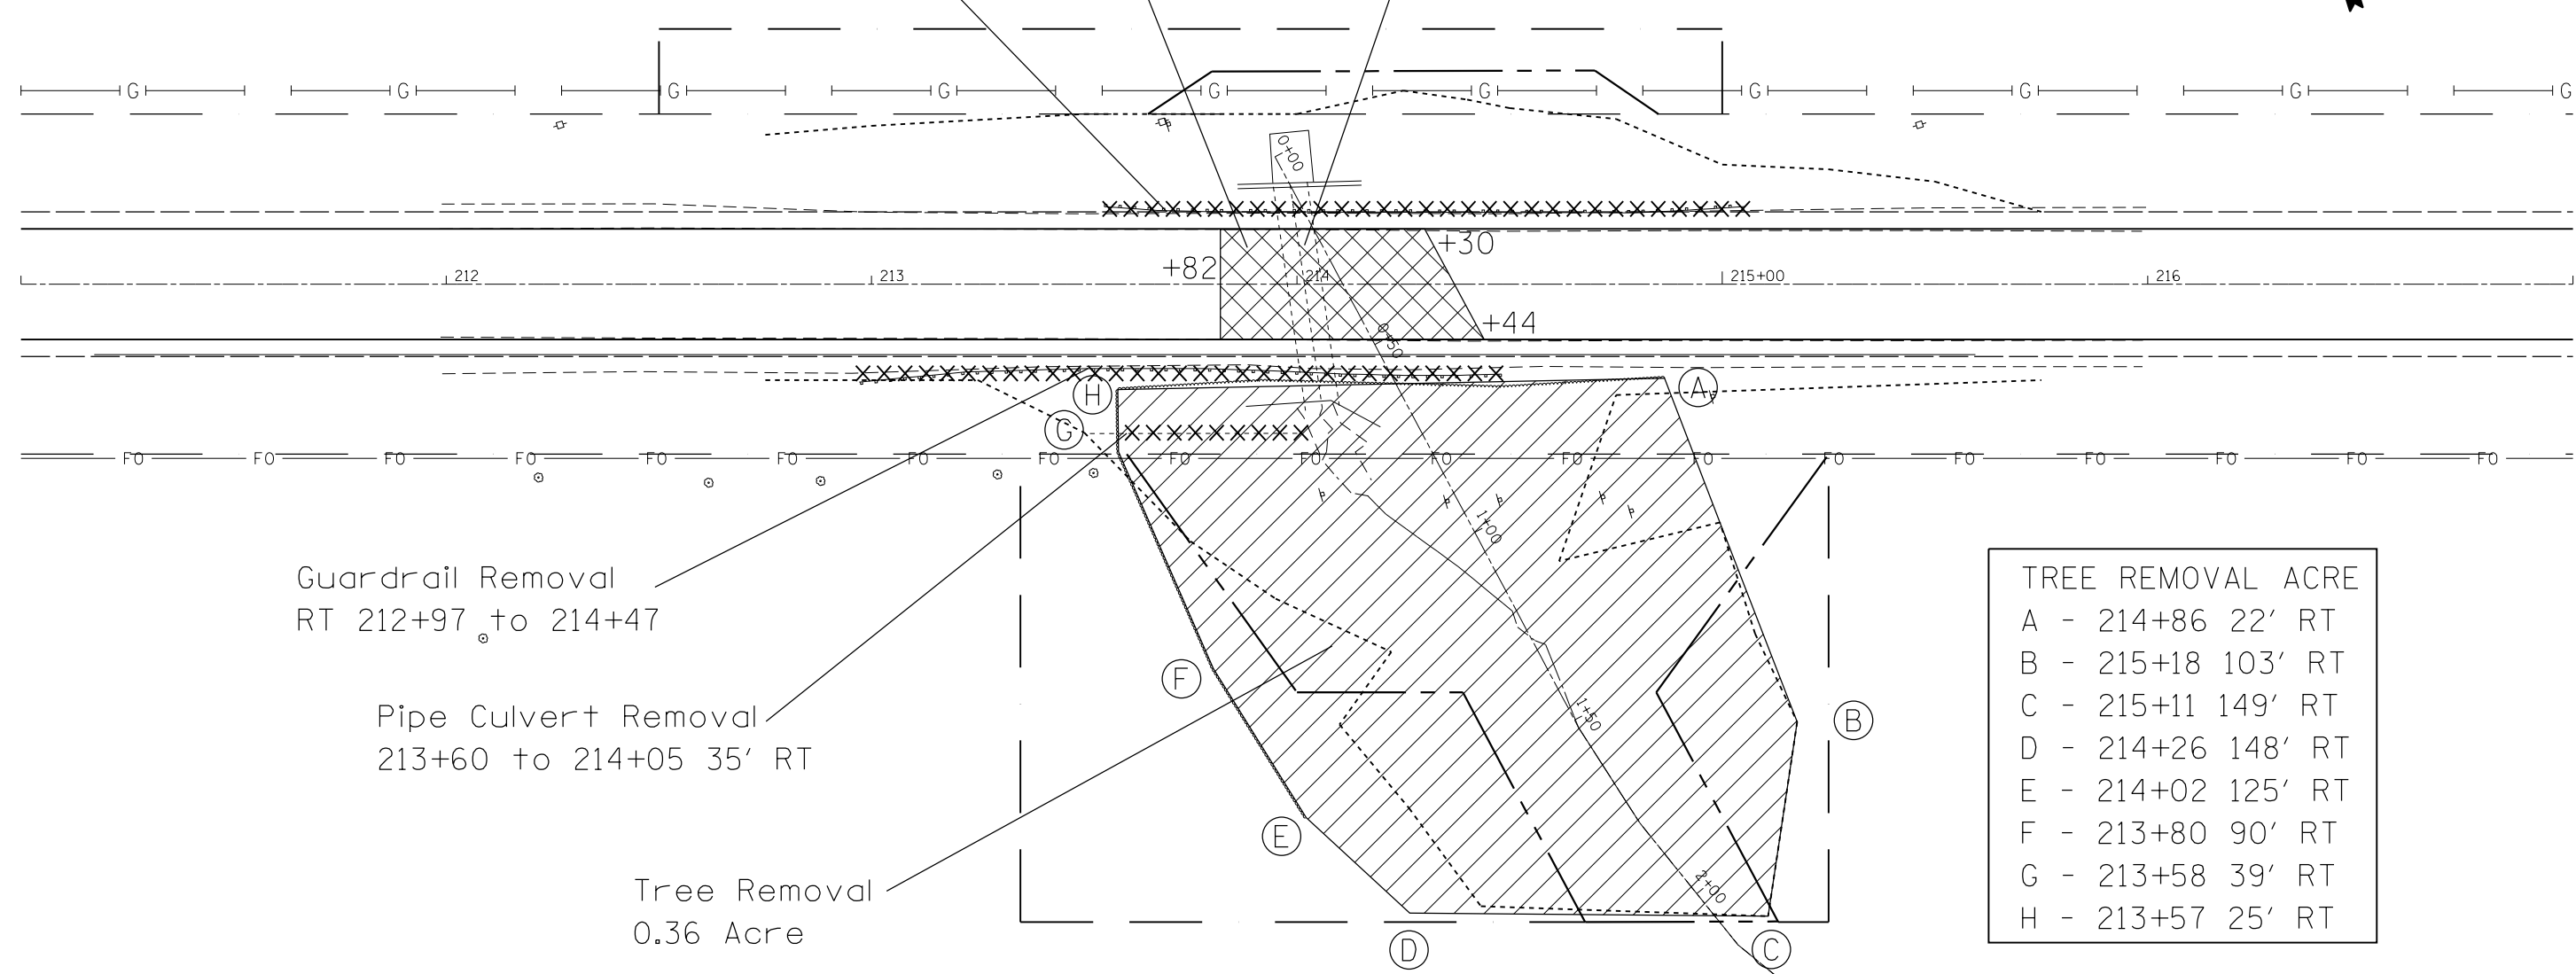

Guardrail Removal  
 RT 212+97 to 214+47

Pipe Culvert Removal  
 213+60 to 214+05 35' RT

Tree Removal  
 0.36 Acre

TREE REMOVAL ACRE	
A	- 214+86 22' RT
B	- 215+18 103' RT
C	- 215+11 149' RT
D	- 214+26 148' RT
E	- 214+02 125' RT
F	- 213+80 90' RT
G	- 213+58 39' RT
H	- 213+57 25' RT



FILE NAME	USER NAME	DESIGNED -	REVISED -
		DRAWN -	REVISED -
		CHECKED -	REVISED -
		DATE -	REVISED -

STATE OF ILLINOIS  
 DEPARTMENT OF TRANSPORTATION

Existing and Removal Items

F.A.S. RTE.	SECTION	COUNTY	TOTAL SHEETS	SHEET NO.
2402	.	PEORIA	76	27
CONTRACT NO. 68614				

(110,111,112,113)RS-3; 114RS-4; 112C-2

SCALE: SHEET OF SHEETS STA. TO STA.

ILLINOIS FED. AID PROJECT