


BRIMFIELD

MARKED DETOUR
SIGNING LEGEND

- A** R11-3-6030
"US 150 CLOSED
EAST OF THOUSAND
DOLLAR RD
1 MILE AHEAD"
- B** "WBND US 150
CLOSED 5 MI.
N. OF KICKAPOO"
6 INCH LETTERING
SIGN SIZE TO ACCOMMODATE
- C** "EBND US 150
CLOSED
3 MILES"
6 INCH LETTERING
SIGN SIZE TO ACCOMMODATE
- 1** M4-8-2412 "DETOUR"
M6-1-2115 (UP ARROW)
- 2** M4-8-2412 "DETOUR"
M6-1-2115 (RIGHT ARROW)
- 3** M4-8-2412 "DETOUR"
M6-1-2115 (LEFT ARROW)
- 4** M1-5-2424 "US 150 W.B."
- 5** M1-5-2424 "US 150 E.B"
- 6** W20-2-4848 "DETOUR AHEAD"

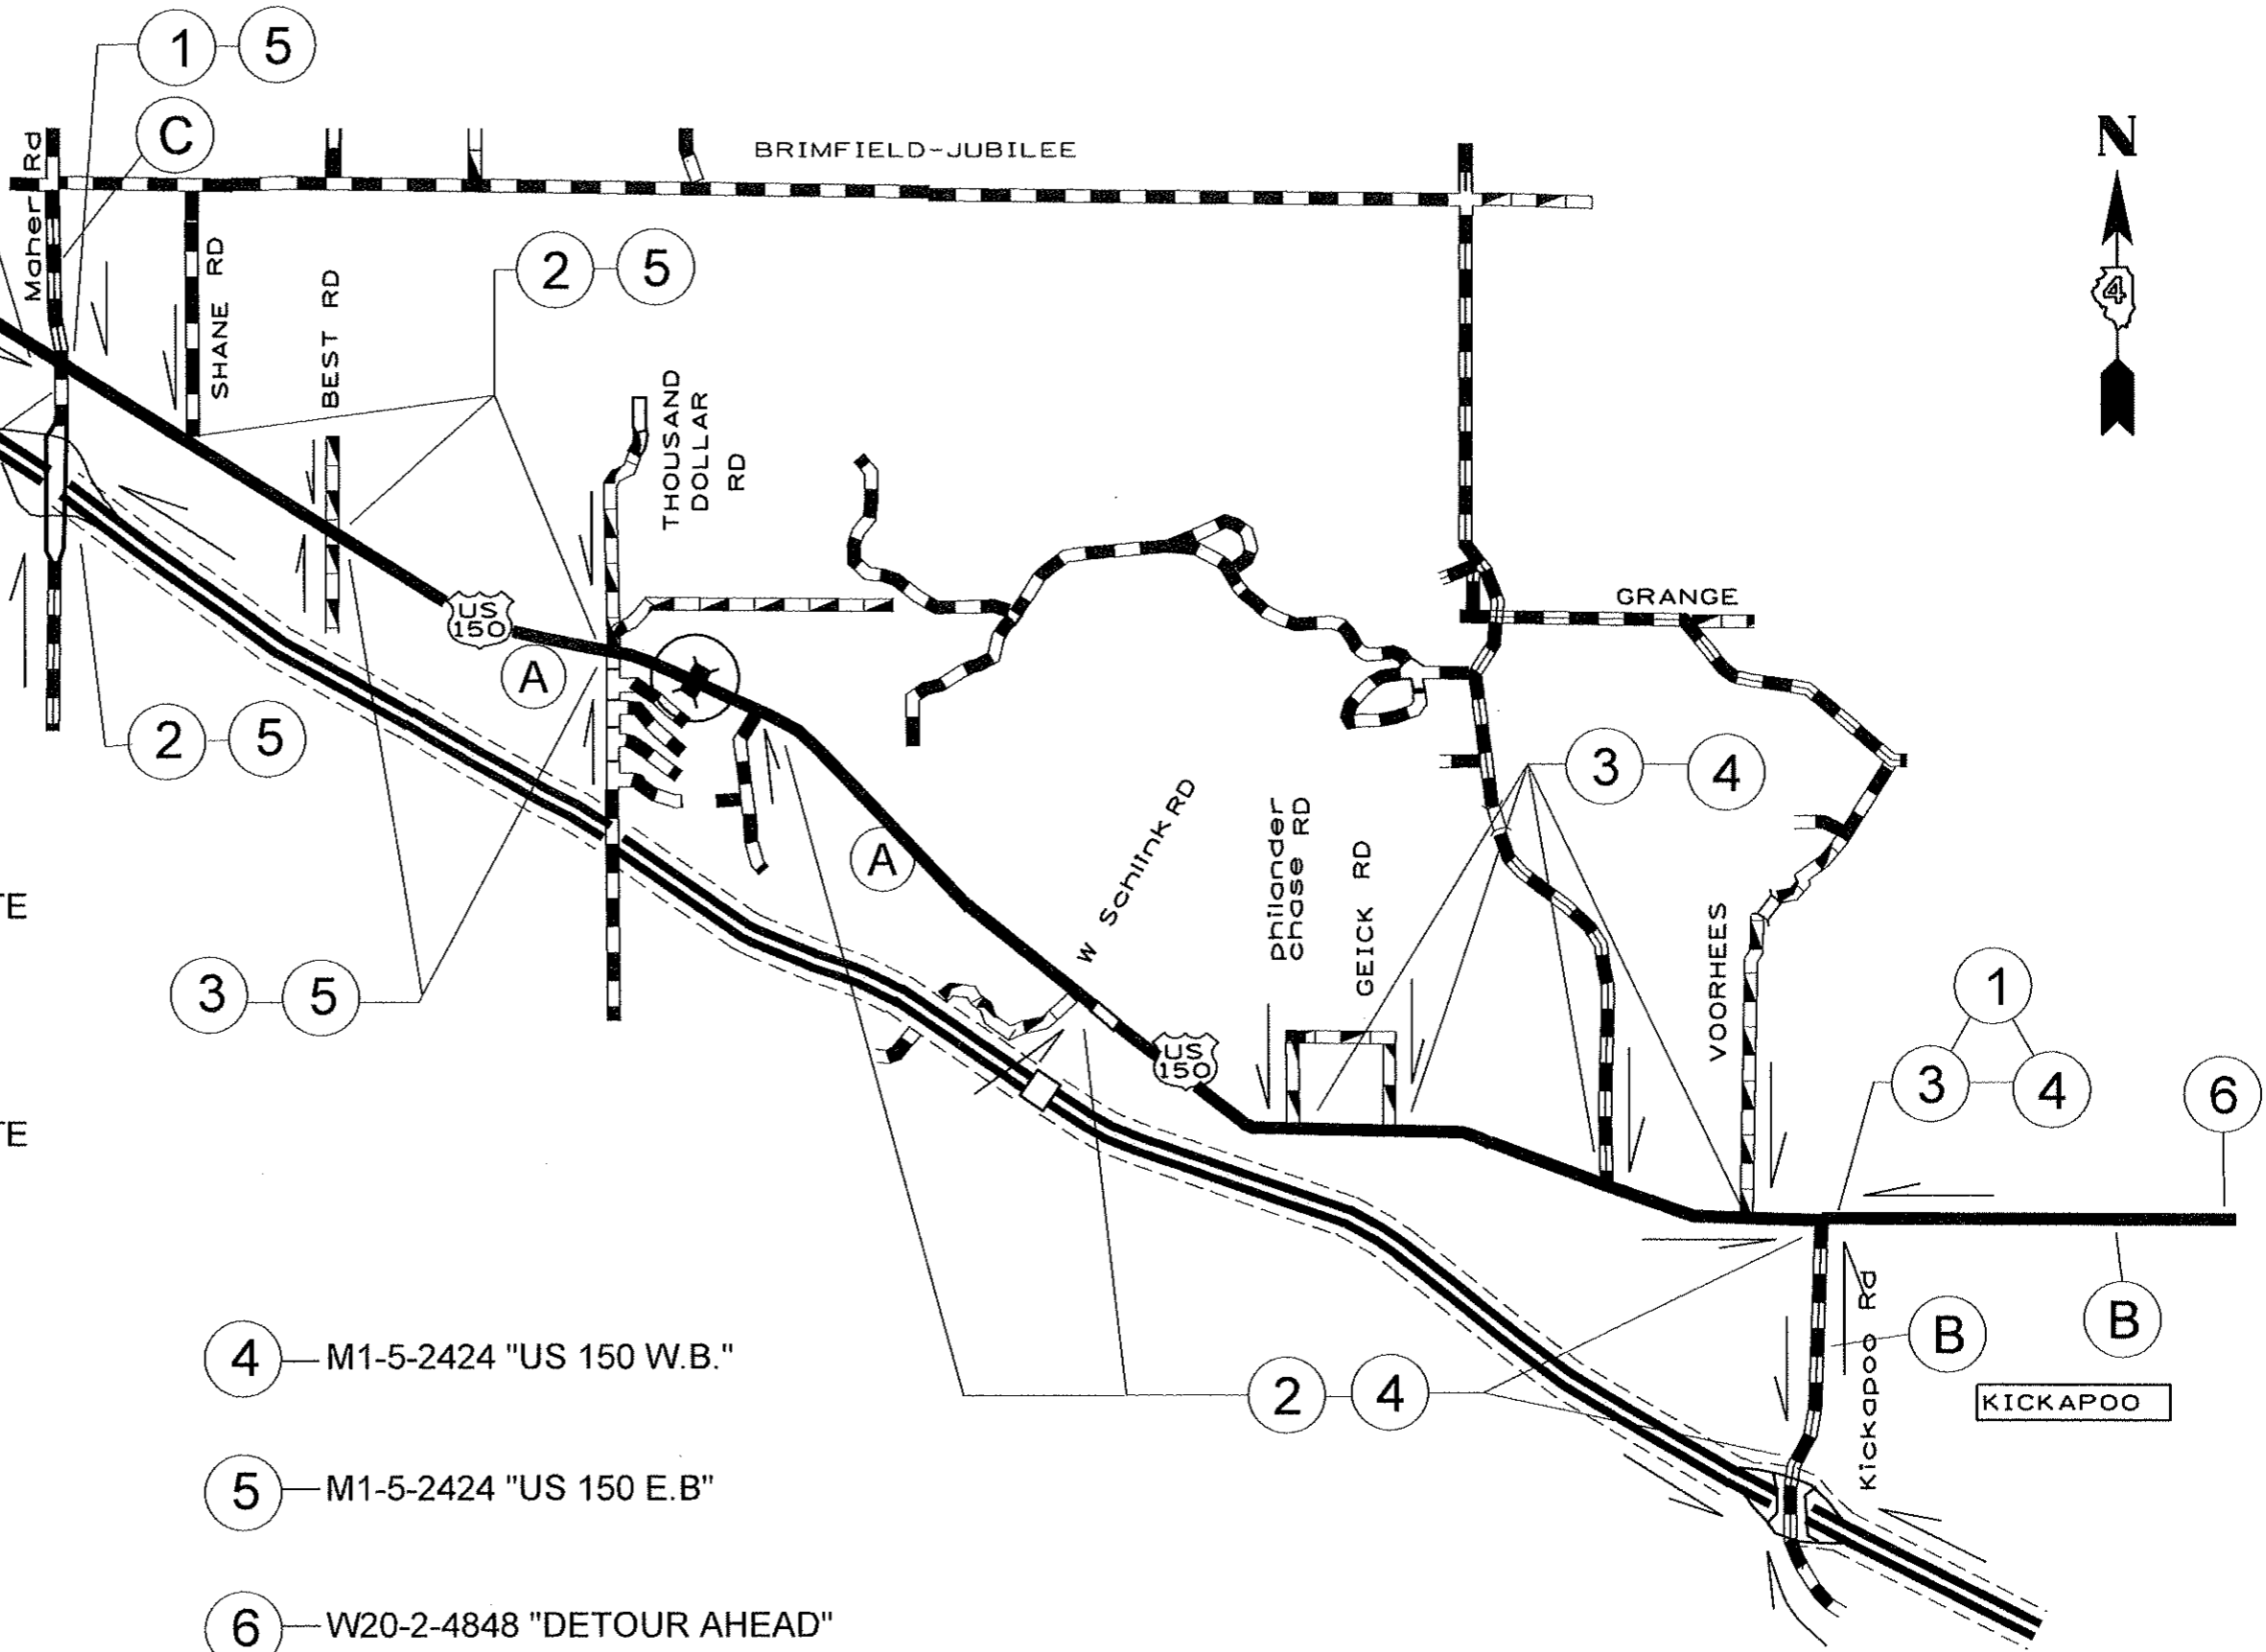

"DRAWING NOT TO SCALE"

FILE NAME = 68614 plans.dgn	USER NAME = smthart	DESIGNED -	REVISED -	STATE OF ILLINOIS DEPARTMENT OF TRANSPORTATION	DETOUR AND ROAD CLOSURE		F.A. RTE. FAS 2402 U.S. 150	SECTION (110,111,112,113)RS-3; 114RS-4;112C-2	COUNTY PEORIA	TOTAL SHEETS 76	SHEET NO. 44
	PLOT SCALE = 6.5272' / in.	DRAWN -	REVISED -		SCALE: _____	SHEET NO. ___ OF ___ SHEETS	FED AID PROJECT		CONTRACT NO. 68614		
	PLOT DATE = 3/29/2013	CHECKED -	REVISED -								
		DATE -	REVISED -								