



PLAN

See Sheet 3 of 7 for Culvert Barrel Details

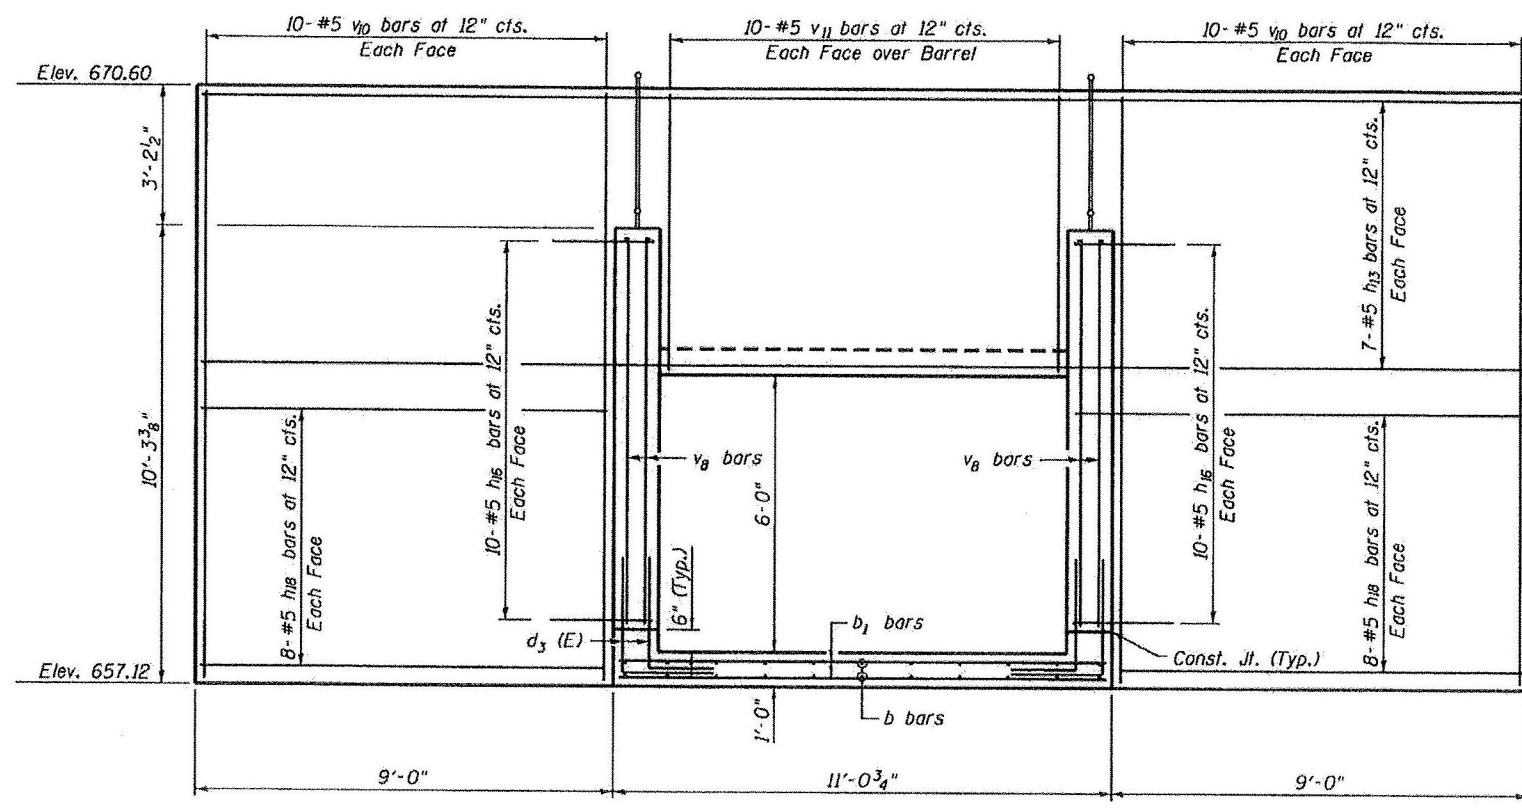

SECTION A-A

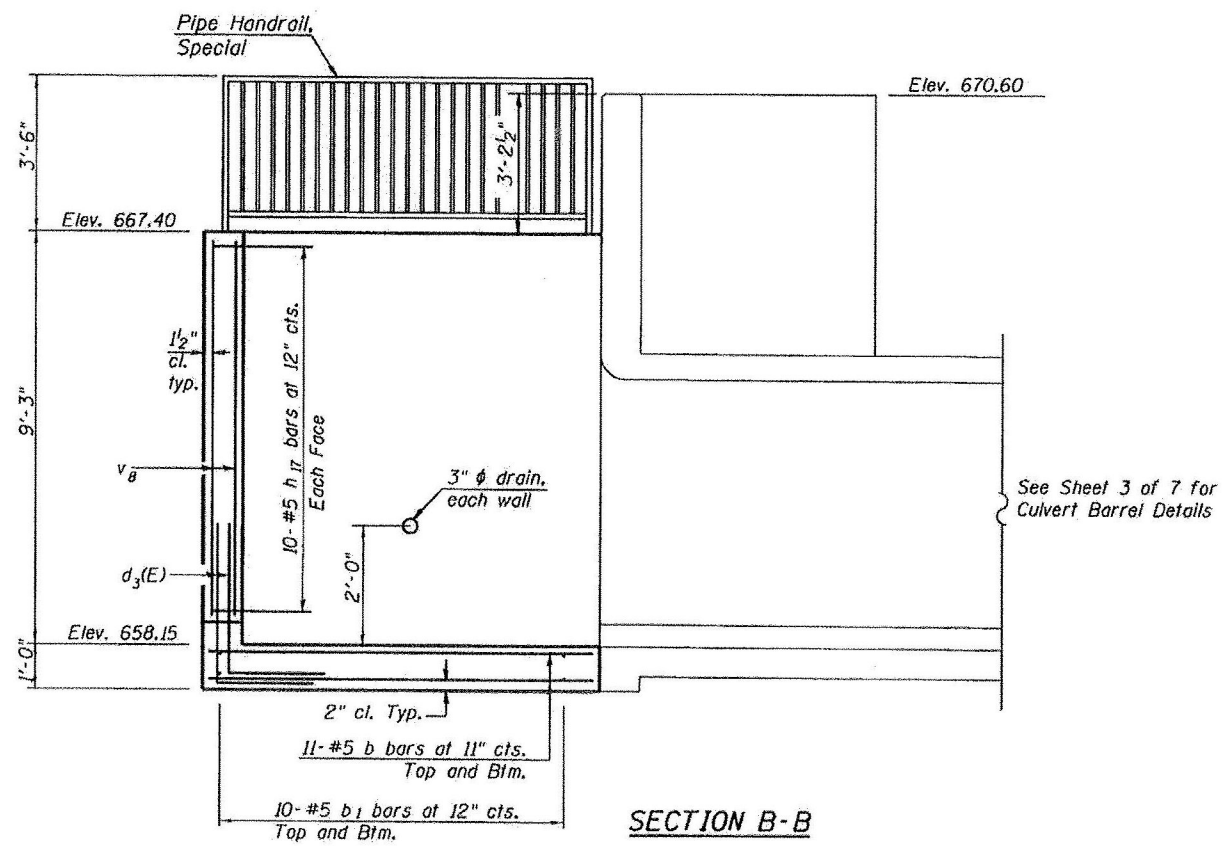

SECTION B-B

See Sheet 3 of 7 for Culvert Barrel Details

FILE NAME =	USER NAME = Elgin 110	DESIGNED ADB	REVISED -
#FILEABBREV#		DRAWN ADB	REVISED -
	PLOT SCALE = 8.288 ' / in.	CHECKED MJS	REVISED -
THE UPCHURCH GROUP, INC.	PLOT DATE = 3/4/2013 11:42:24 AM	DATE 12/14/2012	REVISED -

STATE OF ILLINOIS
DEPARTMENT OF TRANSPORTATION

CULVERT UPSTREAM DROP BOX DETAILS
US 150 OVER FOX CREEK TRIBUTARY

SCALE: SHEET NO. 5 OF 7 SHEETS STA. TO STA.

F.A.S. RTE.	SECTION	COUNTY	TOTAL SHEETS	SHEET NO.
2402	(110, 111, 112, 113, 114)RS-2	PEORIA	76	50
				CONTRACT NO. 68614
ILLINOIS FED. AID PROJECT				