


W = 10' @ 1+13

W = 3' @ 1+95

H = 4'

Not to scale

Not to scale

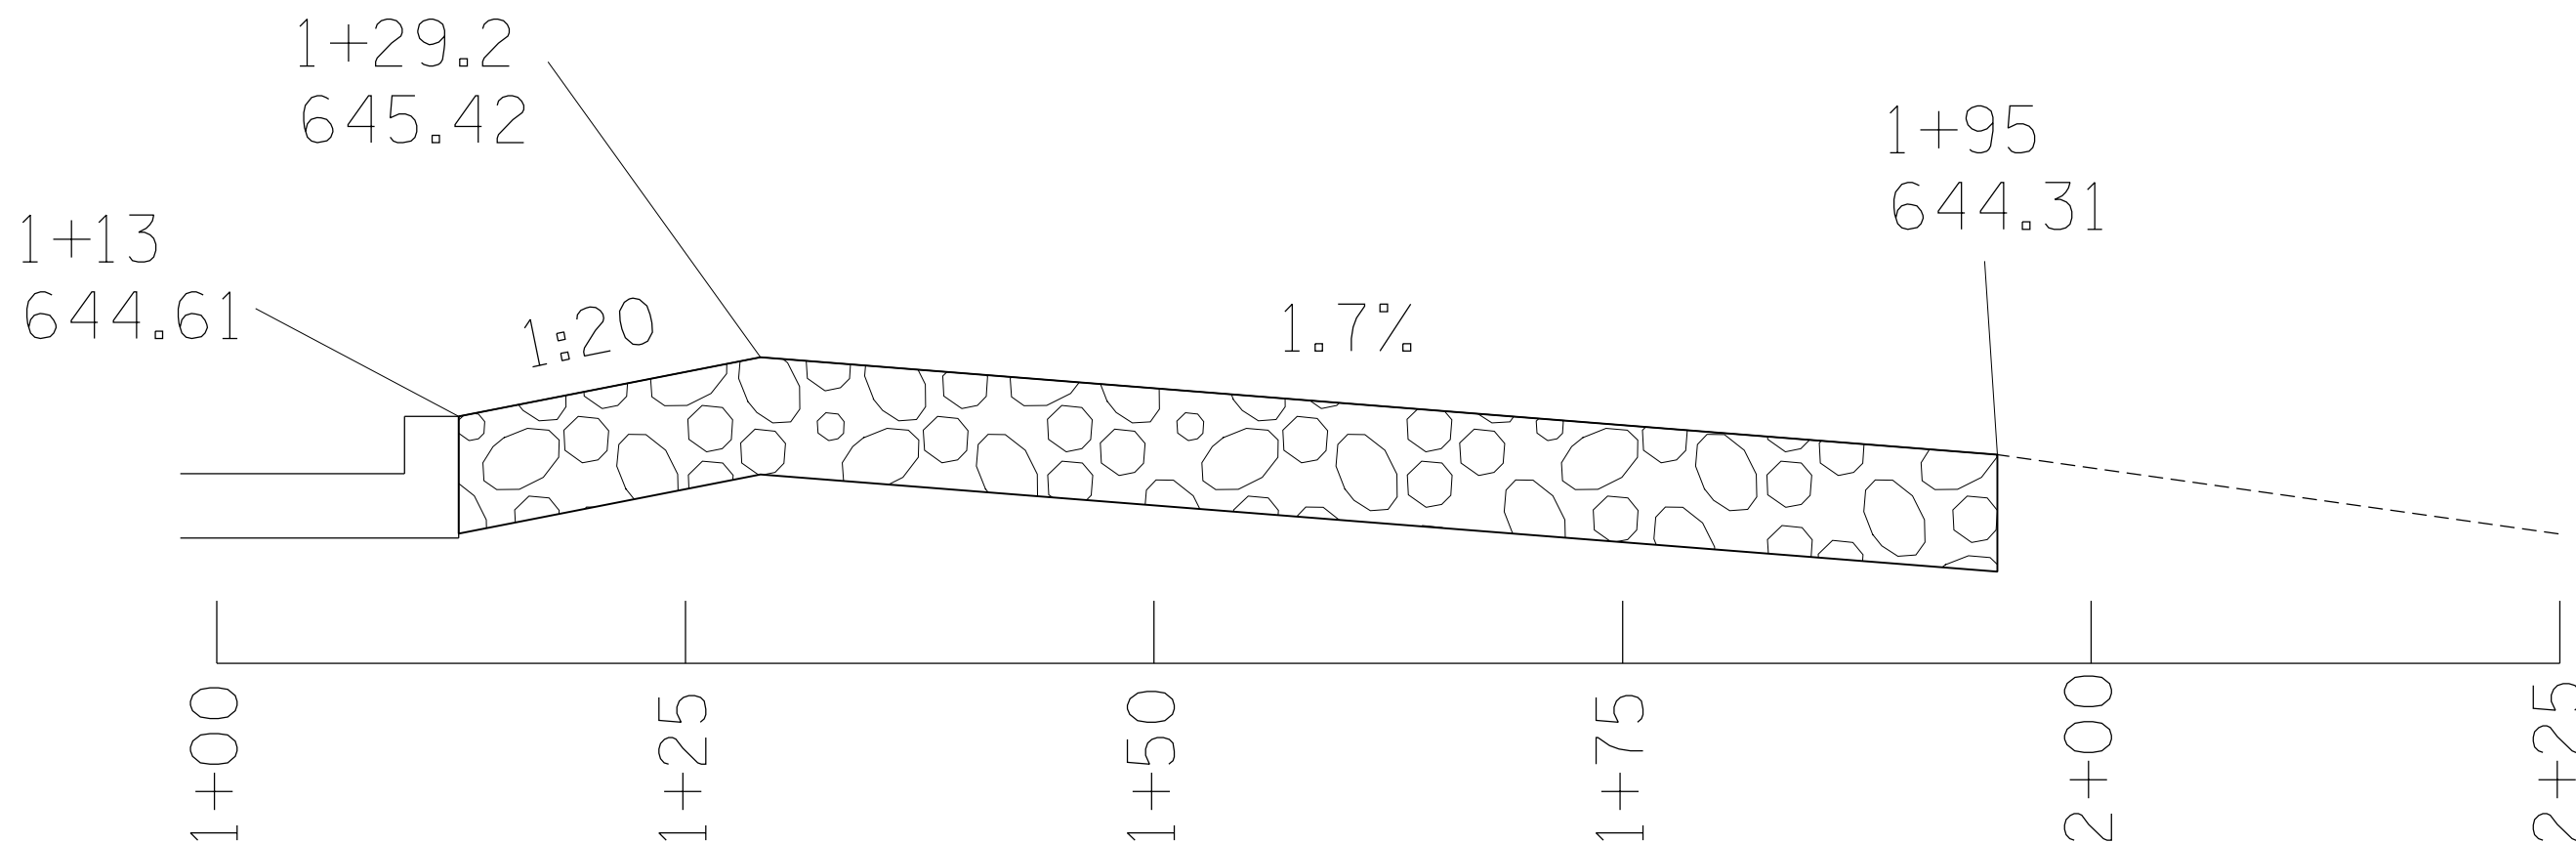

• (110,111,112,113)RS-3; 114RS-4; 112C-2

FILE NAME =	USER NAME =	DESIGNED -	REVISED -
		DRAWN -	REVISED -
		CHECKED -	REVISED -
		DATE -	REVISED -
	PLOT SCALE =		
	PLOT DATE = 3/20/2013		

STATE OF ILLINOIS
DEPARTMENT OF TRANSPORTATION

Rip Rap Detail (Culvert Outlet)

SCALE: SHEET OF SHEETS STA. TO STA.

F.A.S RTE.	SECTION	COUNTY	TOTAL SHEETS	SHEET NO.
2402		PEORIA	76	53
CONTRACT NO. 68614			ILLINOIS FED. AID PROJECT	