


DATE	
BY	
REVISIONS	
NO.	
DATE	
BY	
REVISIONS	
NO.	
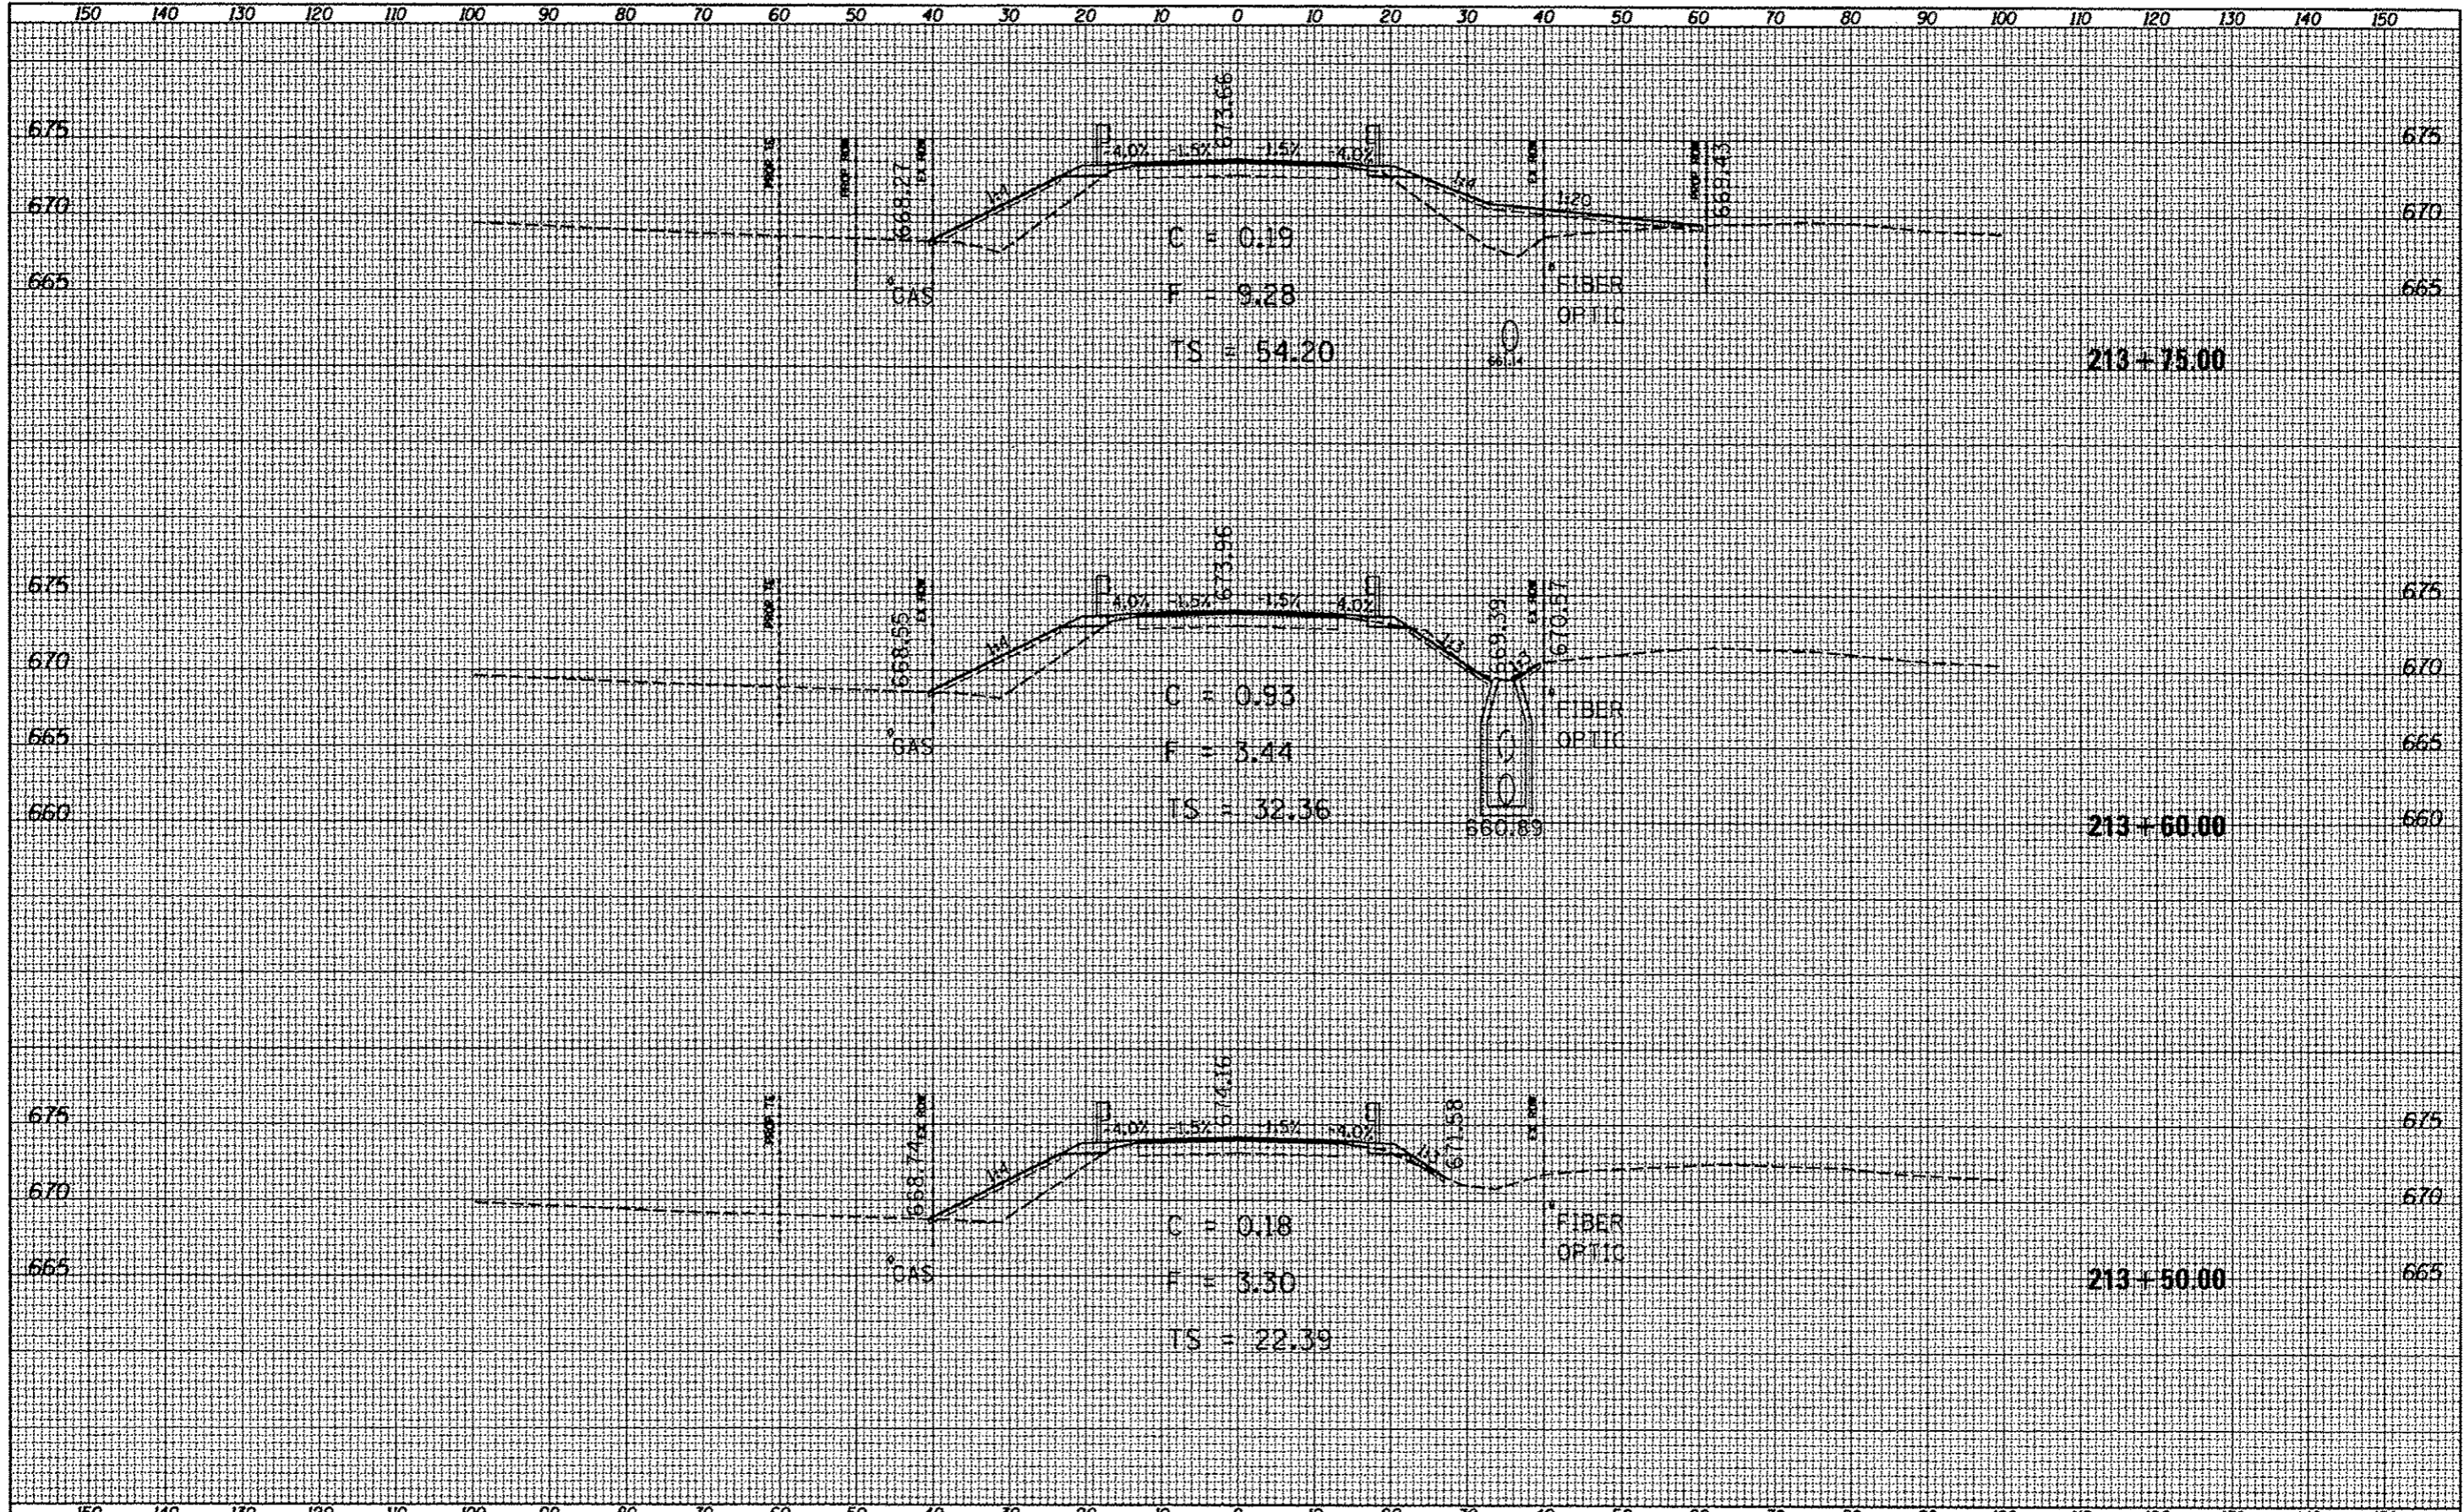

FILE NAME 0468014-ah1-typical.dgn	USER NAME huda@state	DESIGNED -	REVISED -	STATE OF ILLINOIS DEPARTMENT OF TRANSPORTATION	X-SECTIONS US 150	F.A.S. RTE. 2402	SECTION	COUNTY	TOTAL SHEETS	SHEET NO.
Default	PLOT SCALE 20.7410' / 1"	DRAWN -	REVISED -			PEORIA	76	67		
Default	PLOT DATE 6/22/2013	CHECKED -	REVISED -			CONTRACT NO. 68614				
Default	DATE	DATE	DATE			ILLINOIS FED. AID PROJECT				