


FINAL	DATE
SURVEY	BY
NOTED	
BOOK	
DATE	
NO.	

ORIGINAL	DATE
SURVEY	BY
NOTED	
BOOK	
DATE	
NO.	

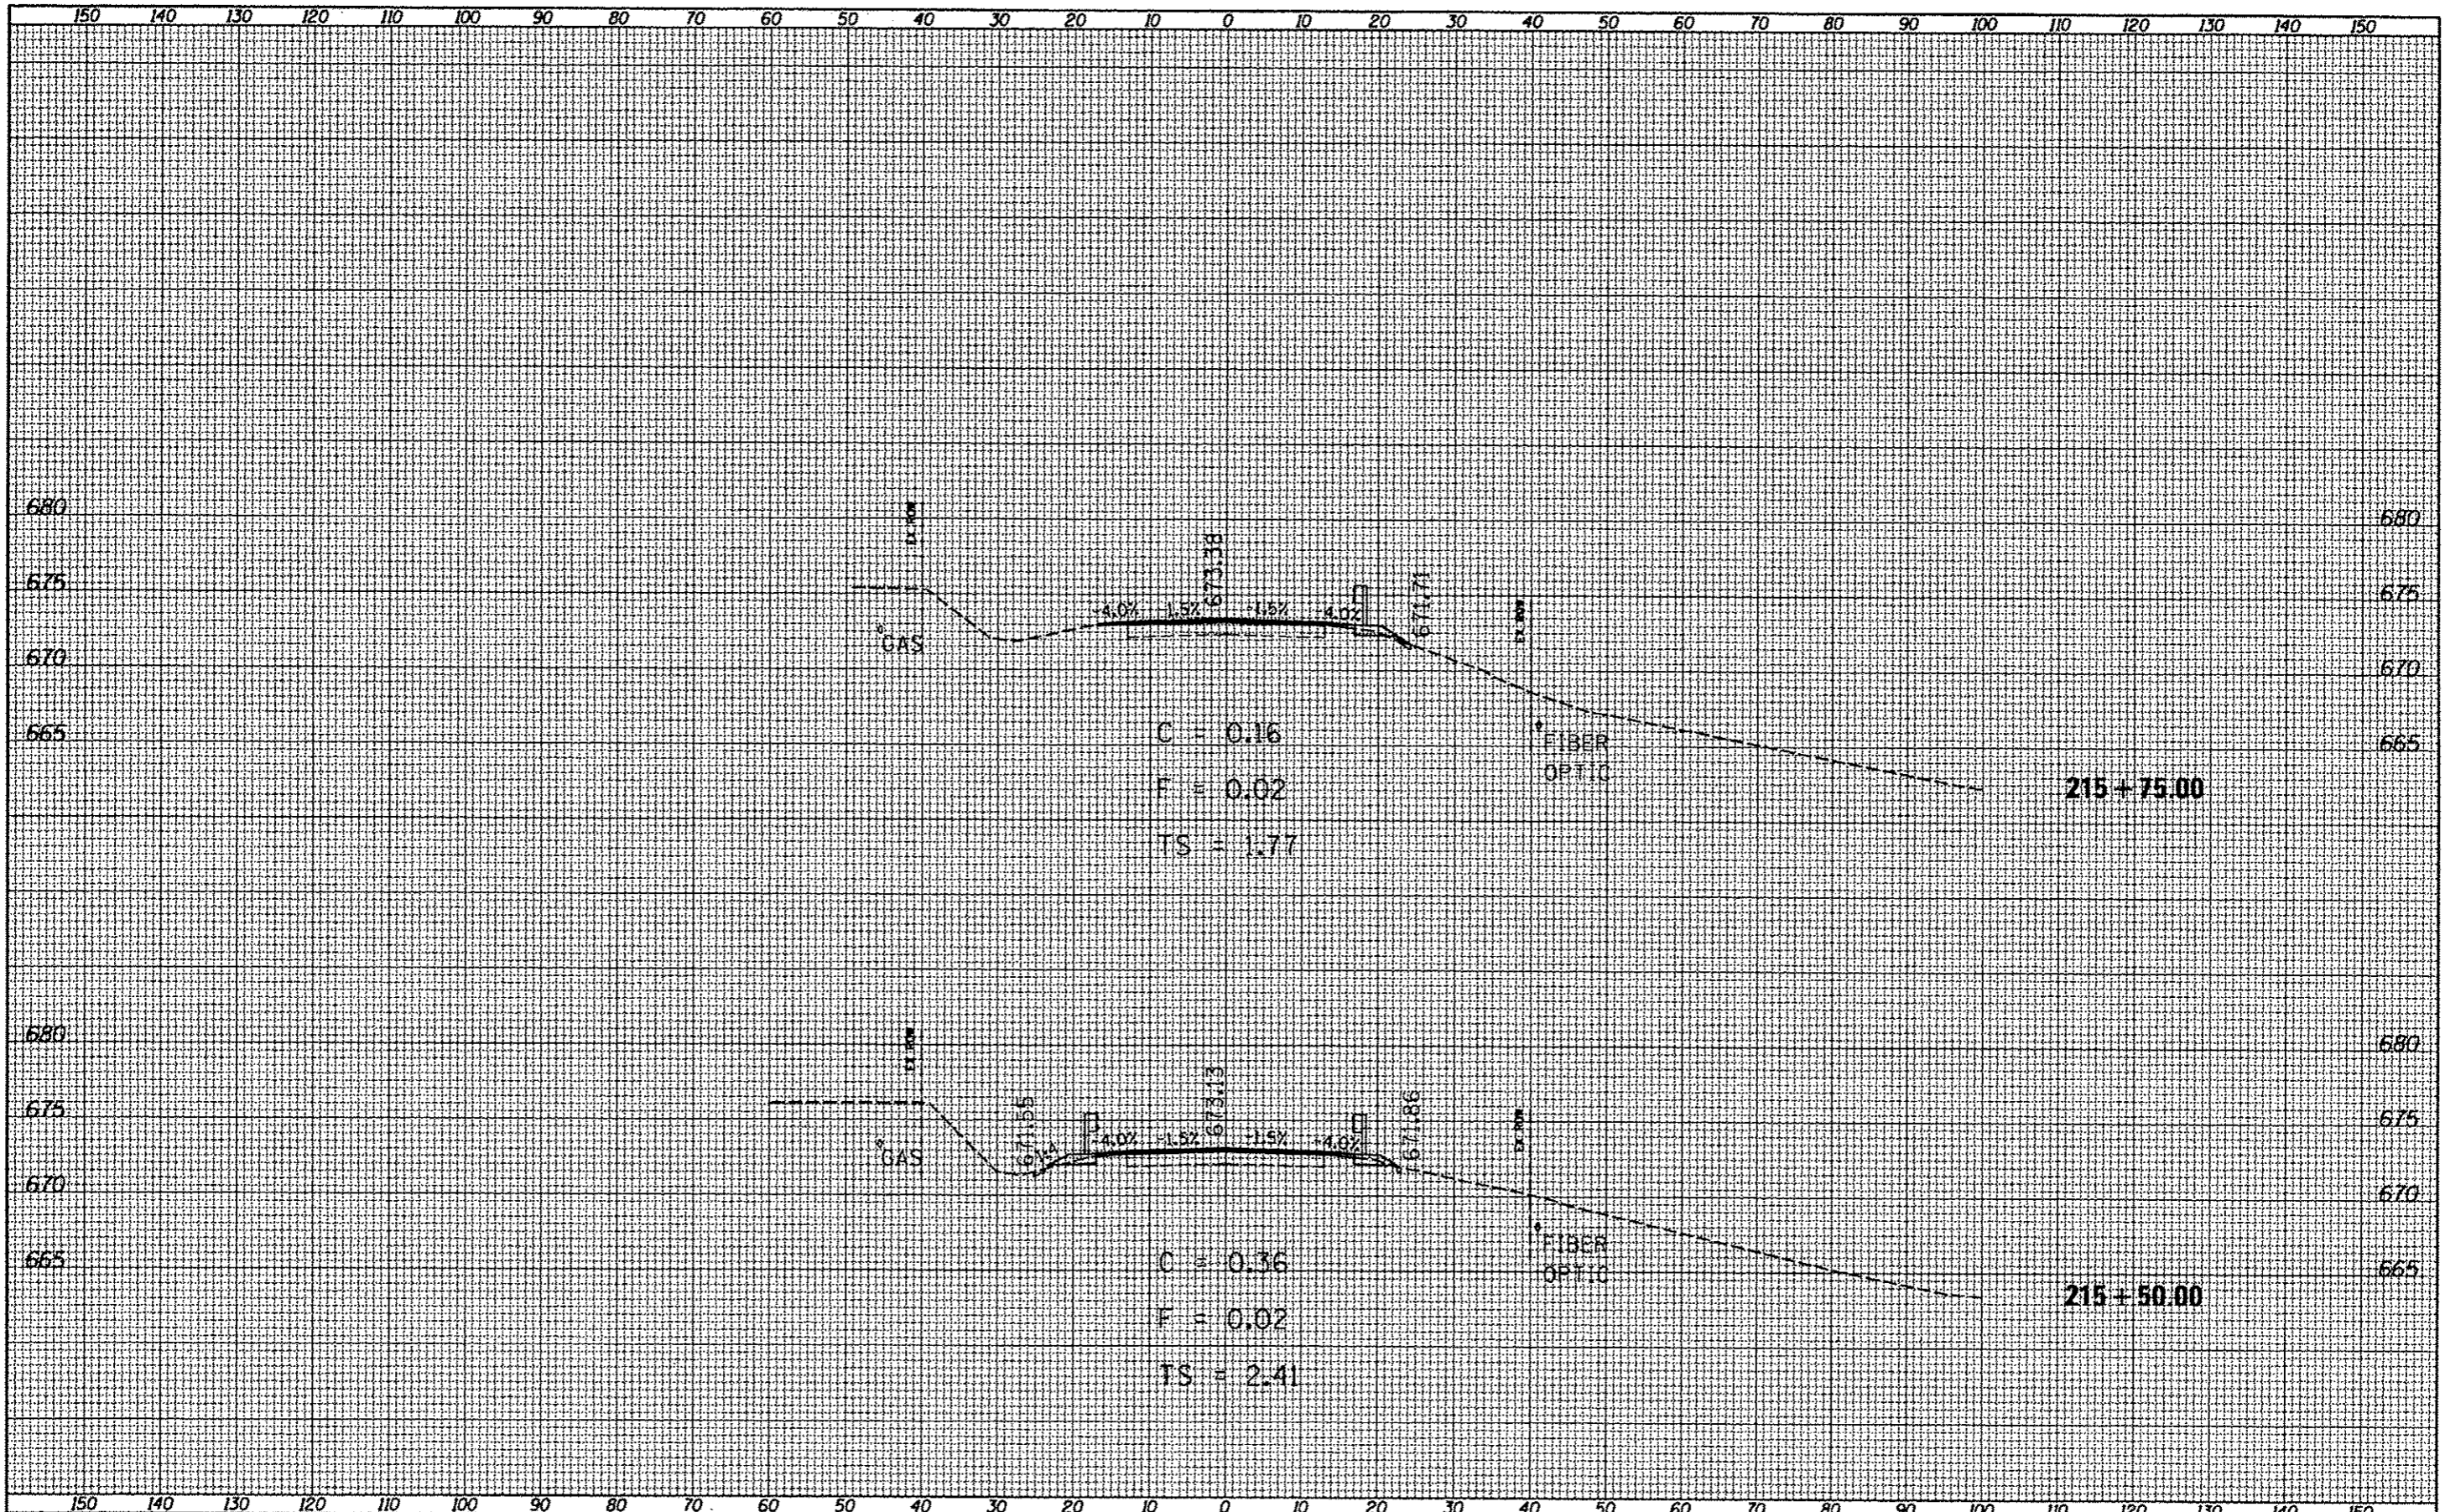

FILE NAME D:\68614\sh-typool.dgn	USER NAME hudele@state	DESIGNED -	REVISED -	<b>STATE OF ILLINOIS</b> <b>DEPARTMENT OF TRANSPORTATION</b> <b>X-SECTIONS US 150</b>	F.A.S. -	SECTION	COUNTY	TOTAL SHEETS	SHEET NO.
Default	PLOT SCALE * 28.7418' / 1"	DRAWN -	REVISED -		2402		PEORIA	76	72
	PLOT DATE * 5/22/2013	CHECKED -	REVISED -		CONTRACT NO. 68614				
		DATE -	REVISED -		ILLINOIS FED. AID PROJECT 1110,111,112,113/RS-3; 114RS-4; 112C-2				