
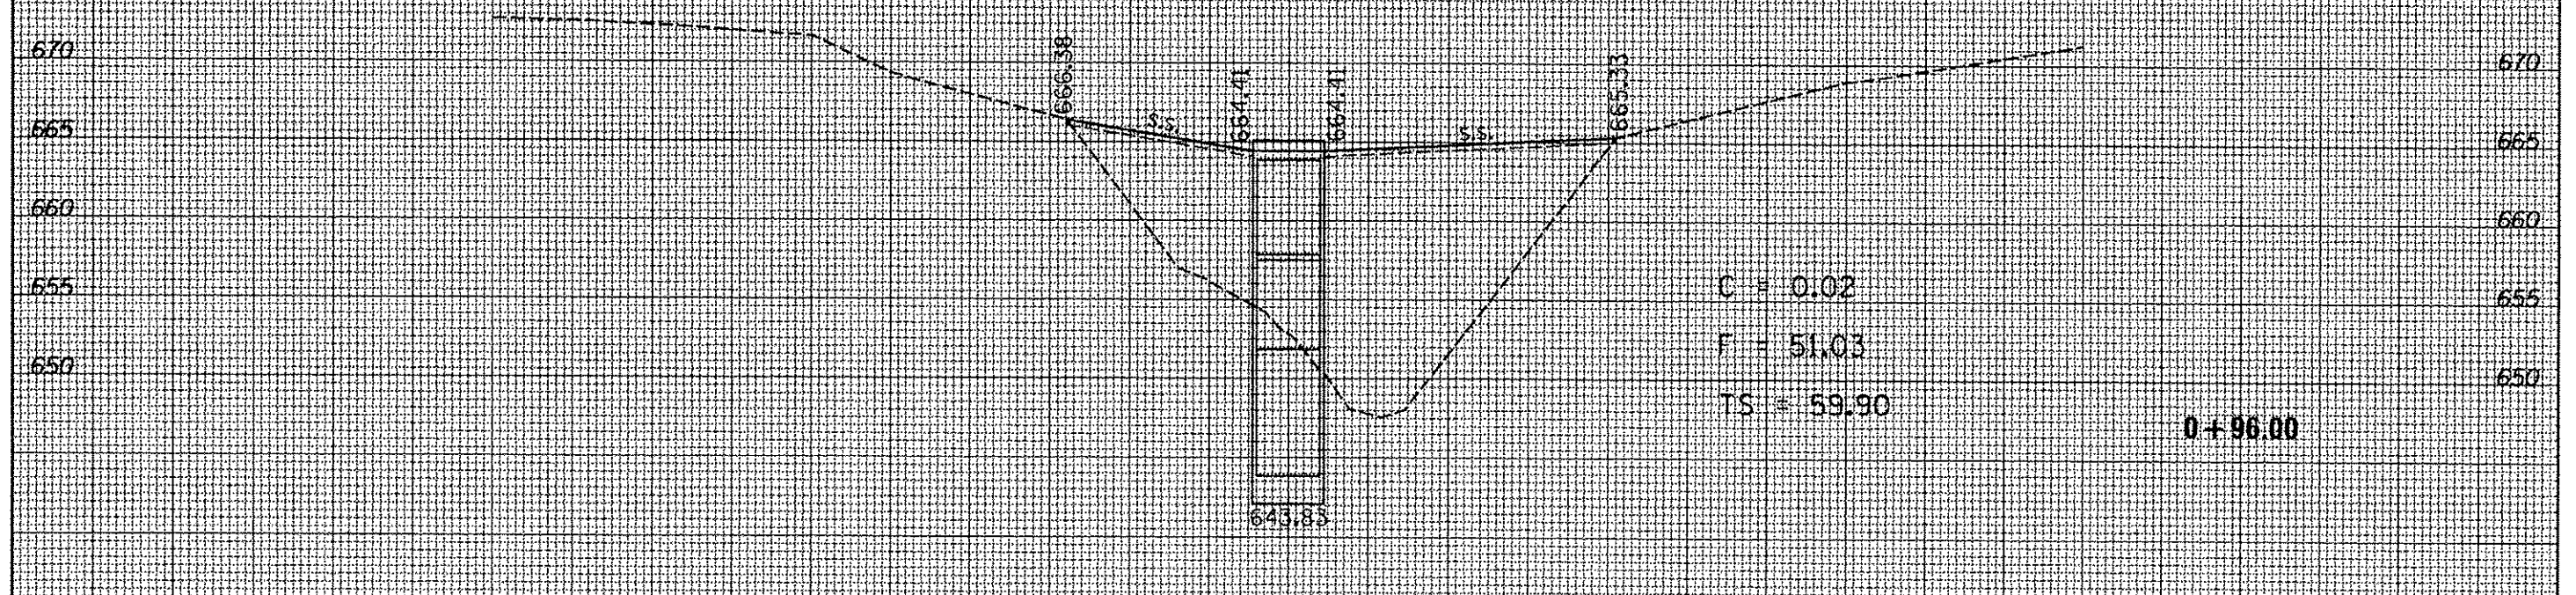


DATE	
BY	
FINISHED	
SURVEY	
PLANNED	
NOTED	
AREA	
AREAS	
CREATED	
NO.	

DATE	
BY	
ORIGINAL	
SURVEY	
PLANNED	
NOTED	
AREA	
AREAS	
CREATED	
NO.	

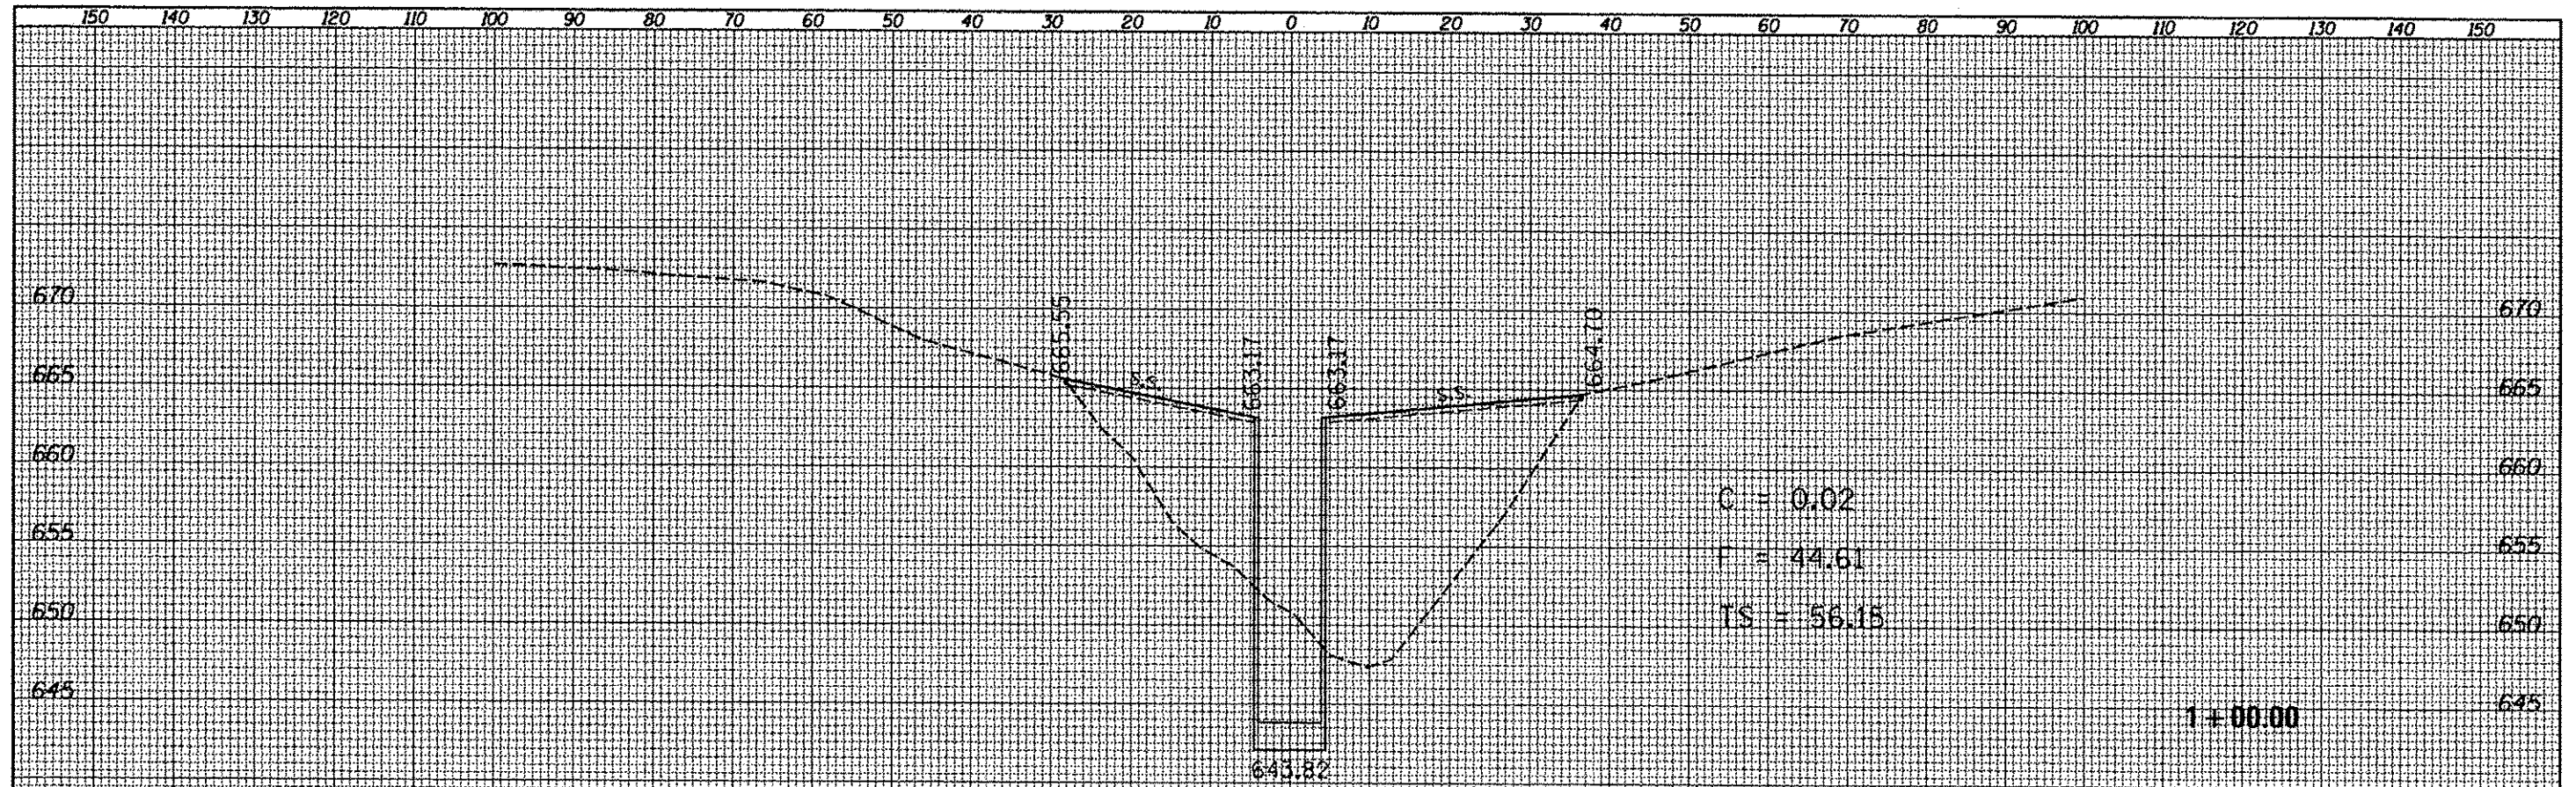

FILE NAME: D:\68614\ah-typical.dgn	USER NAME: hudeisonms	DESIGNED -	REVISED -	<b>STATE OF ILLINOIS</b> <b>DEPARTMENT OF TRANSPORTATION</b> <b>X-SECTIONS PROP CULVERT</b>	F.A.S. RTE. 2402	SECTION	COUNTY	TOTAL SHEETS	SHEET NO.
Default		DRAWN -	REVISED -				PEORIA	76	73
		CHECKED -	REVISED -		SCALE: _____	SHEET _____ OF _____ SHEETS	CONTRACT NO. 68614		
		DATE -	REVISED -		STA. 96.00 TO STA. 100.00		ILLINOIS FED. AID PROJECT		