
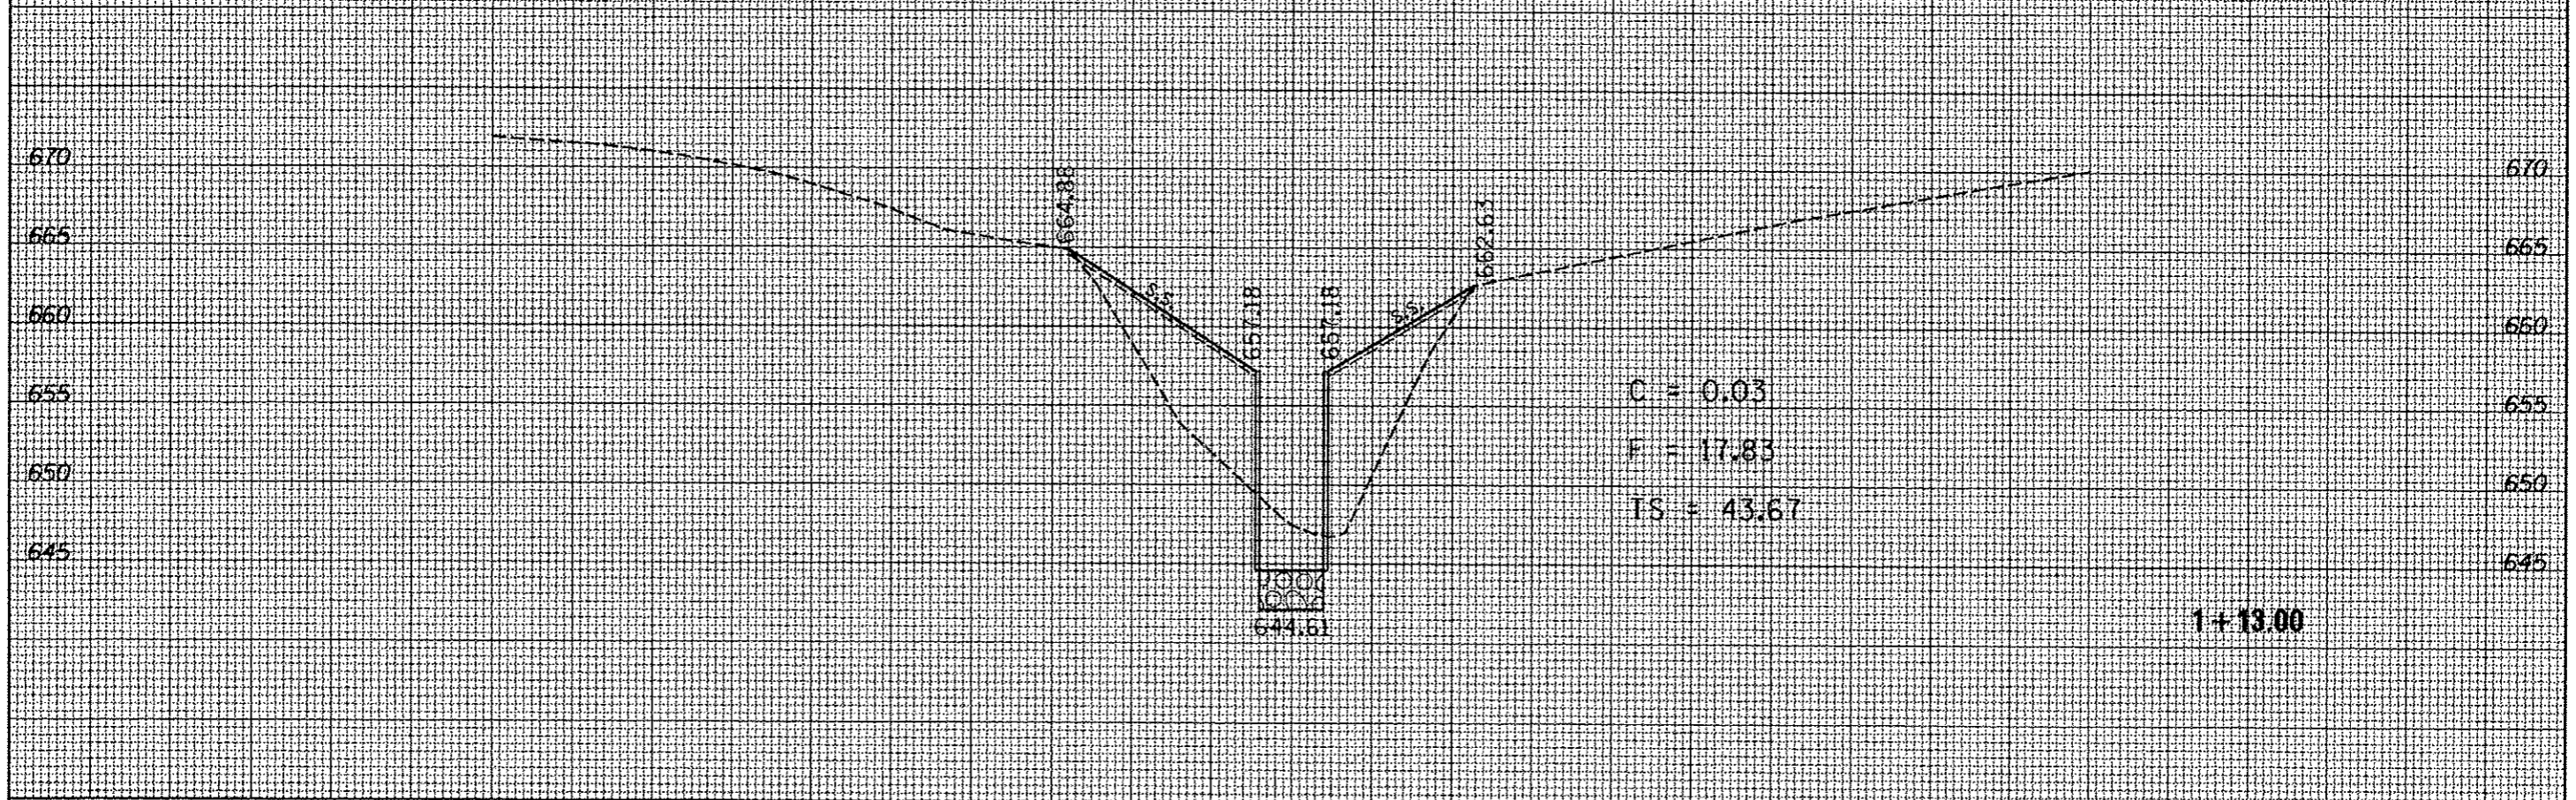


FINAL SURVEY	BY	DATE
SURVEY		
NOTED		
NOTE BOOK		
NO.		

ORIGINAL SURVEY	BY	DATE
SURVEY		
NOTED		
NOTE BOOK		
NO.		

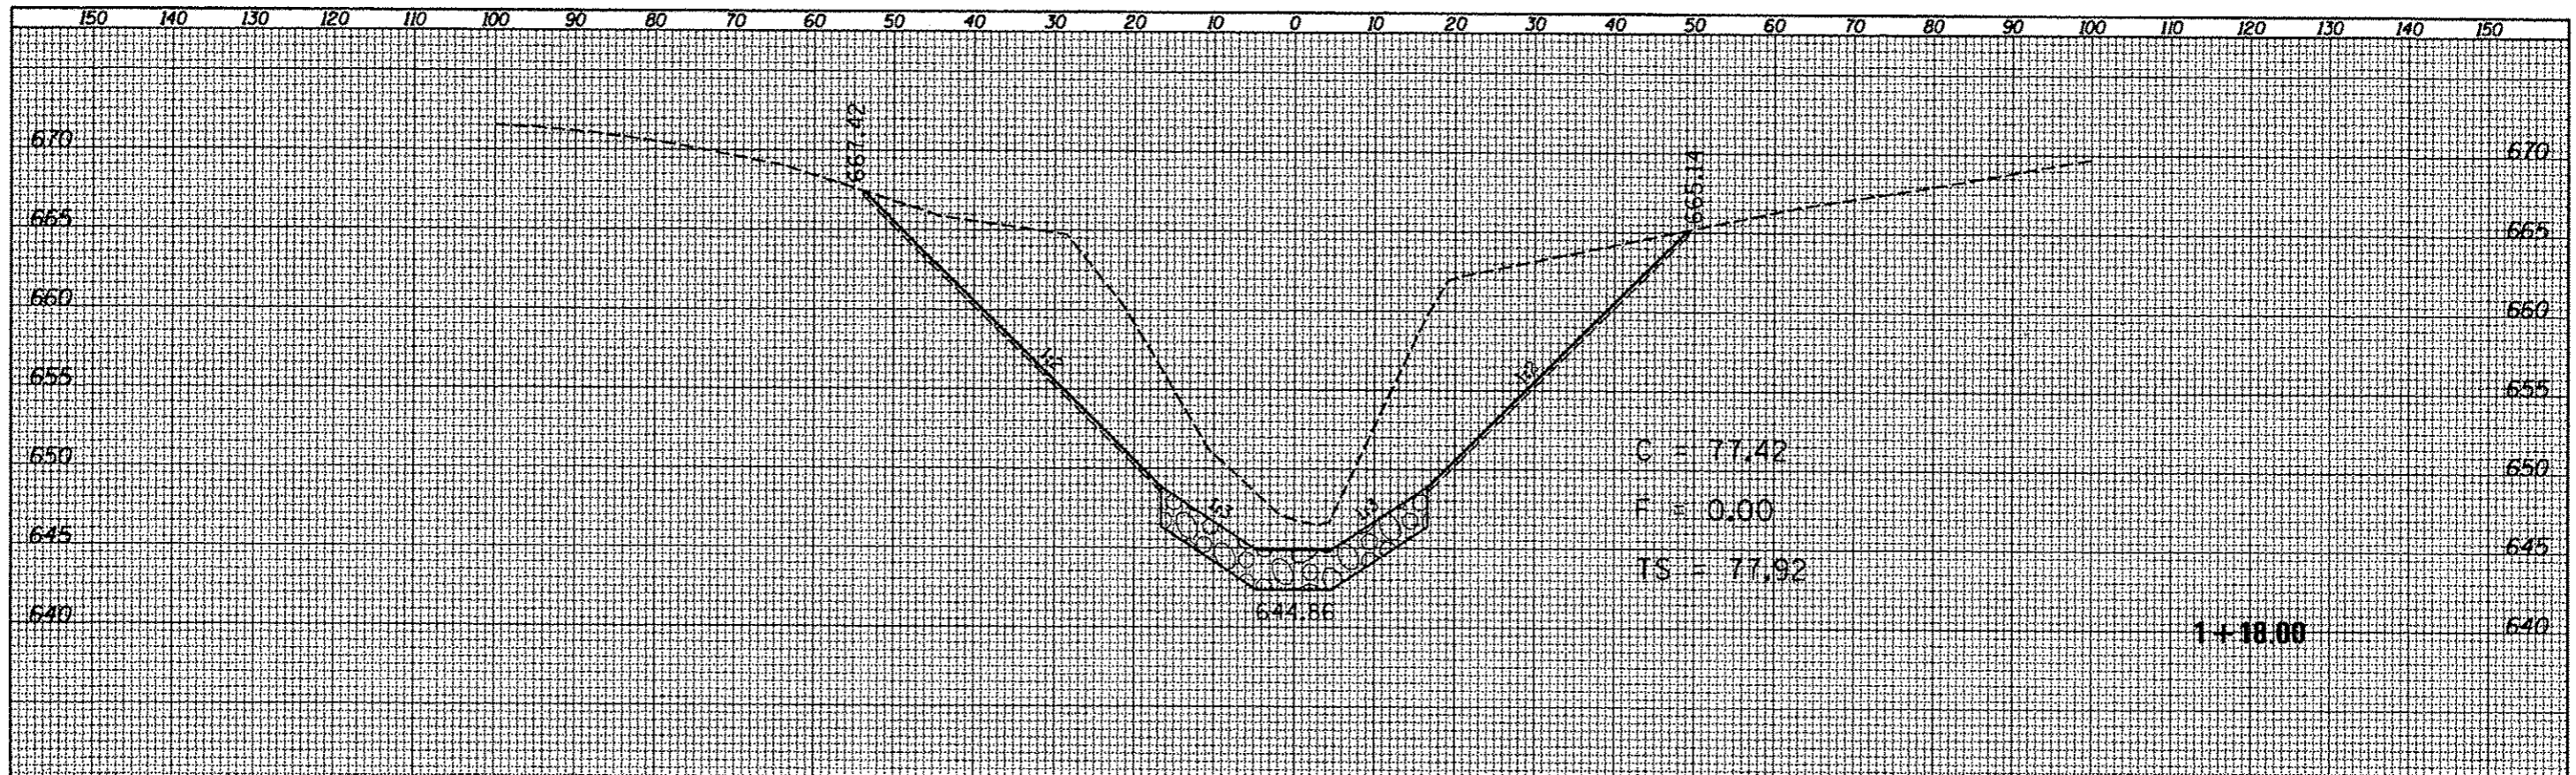

FILE NAME 0460514-shr-typical.dgn	USER NAME Hydrolasr	DESIGNED -	REVISED -	STATE OF ILLINOIS DEPARTMENT OF TRANSPORTATION	X-SECTIONS PROP CULVERT	F.A.S. R.T.E. 2402	SECTION	COUNTY	TOTAL SHEETS	SHEET NO.
Default	PLOT SCALE 28.7410' / in.	DRAWN -	REVISED -			REOBIA	76	74		
	PLOT DATE 5/22/2013	CHECKED -	REVISED -			CONTRACT NO. 68614				
		DATE -	REVISED -			ILLINOIS FED. AID PROJECT 110,111,112,113RS-3; 114RS-4; 112C-2				