


DATE	
BY	
STARTED	
SURVEY	
PLotted	
NOTE BOOK	
NO.	
APPROVAL	
APPROVAL	
APPROVAL	
APPROVAL	
APPROVAL	

DATE	
BY	
STARTED	
SURVEY	
PLotted	
NOTE BOOK	
NO.	
APPROVAL	
APPROVAL	
APPROVAL	
APPROVAL	
APPROVAL	

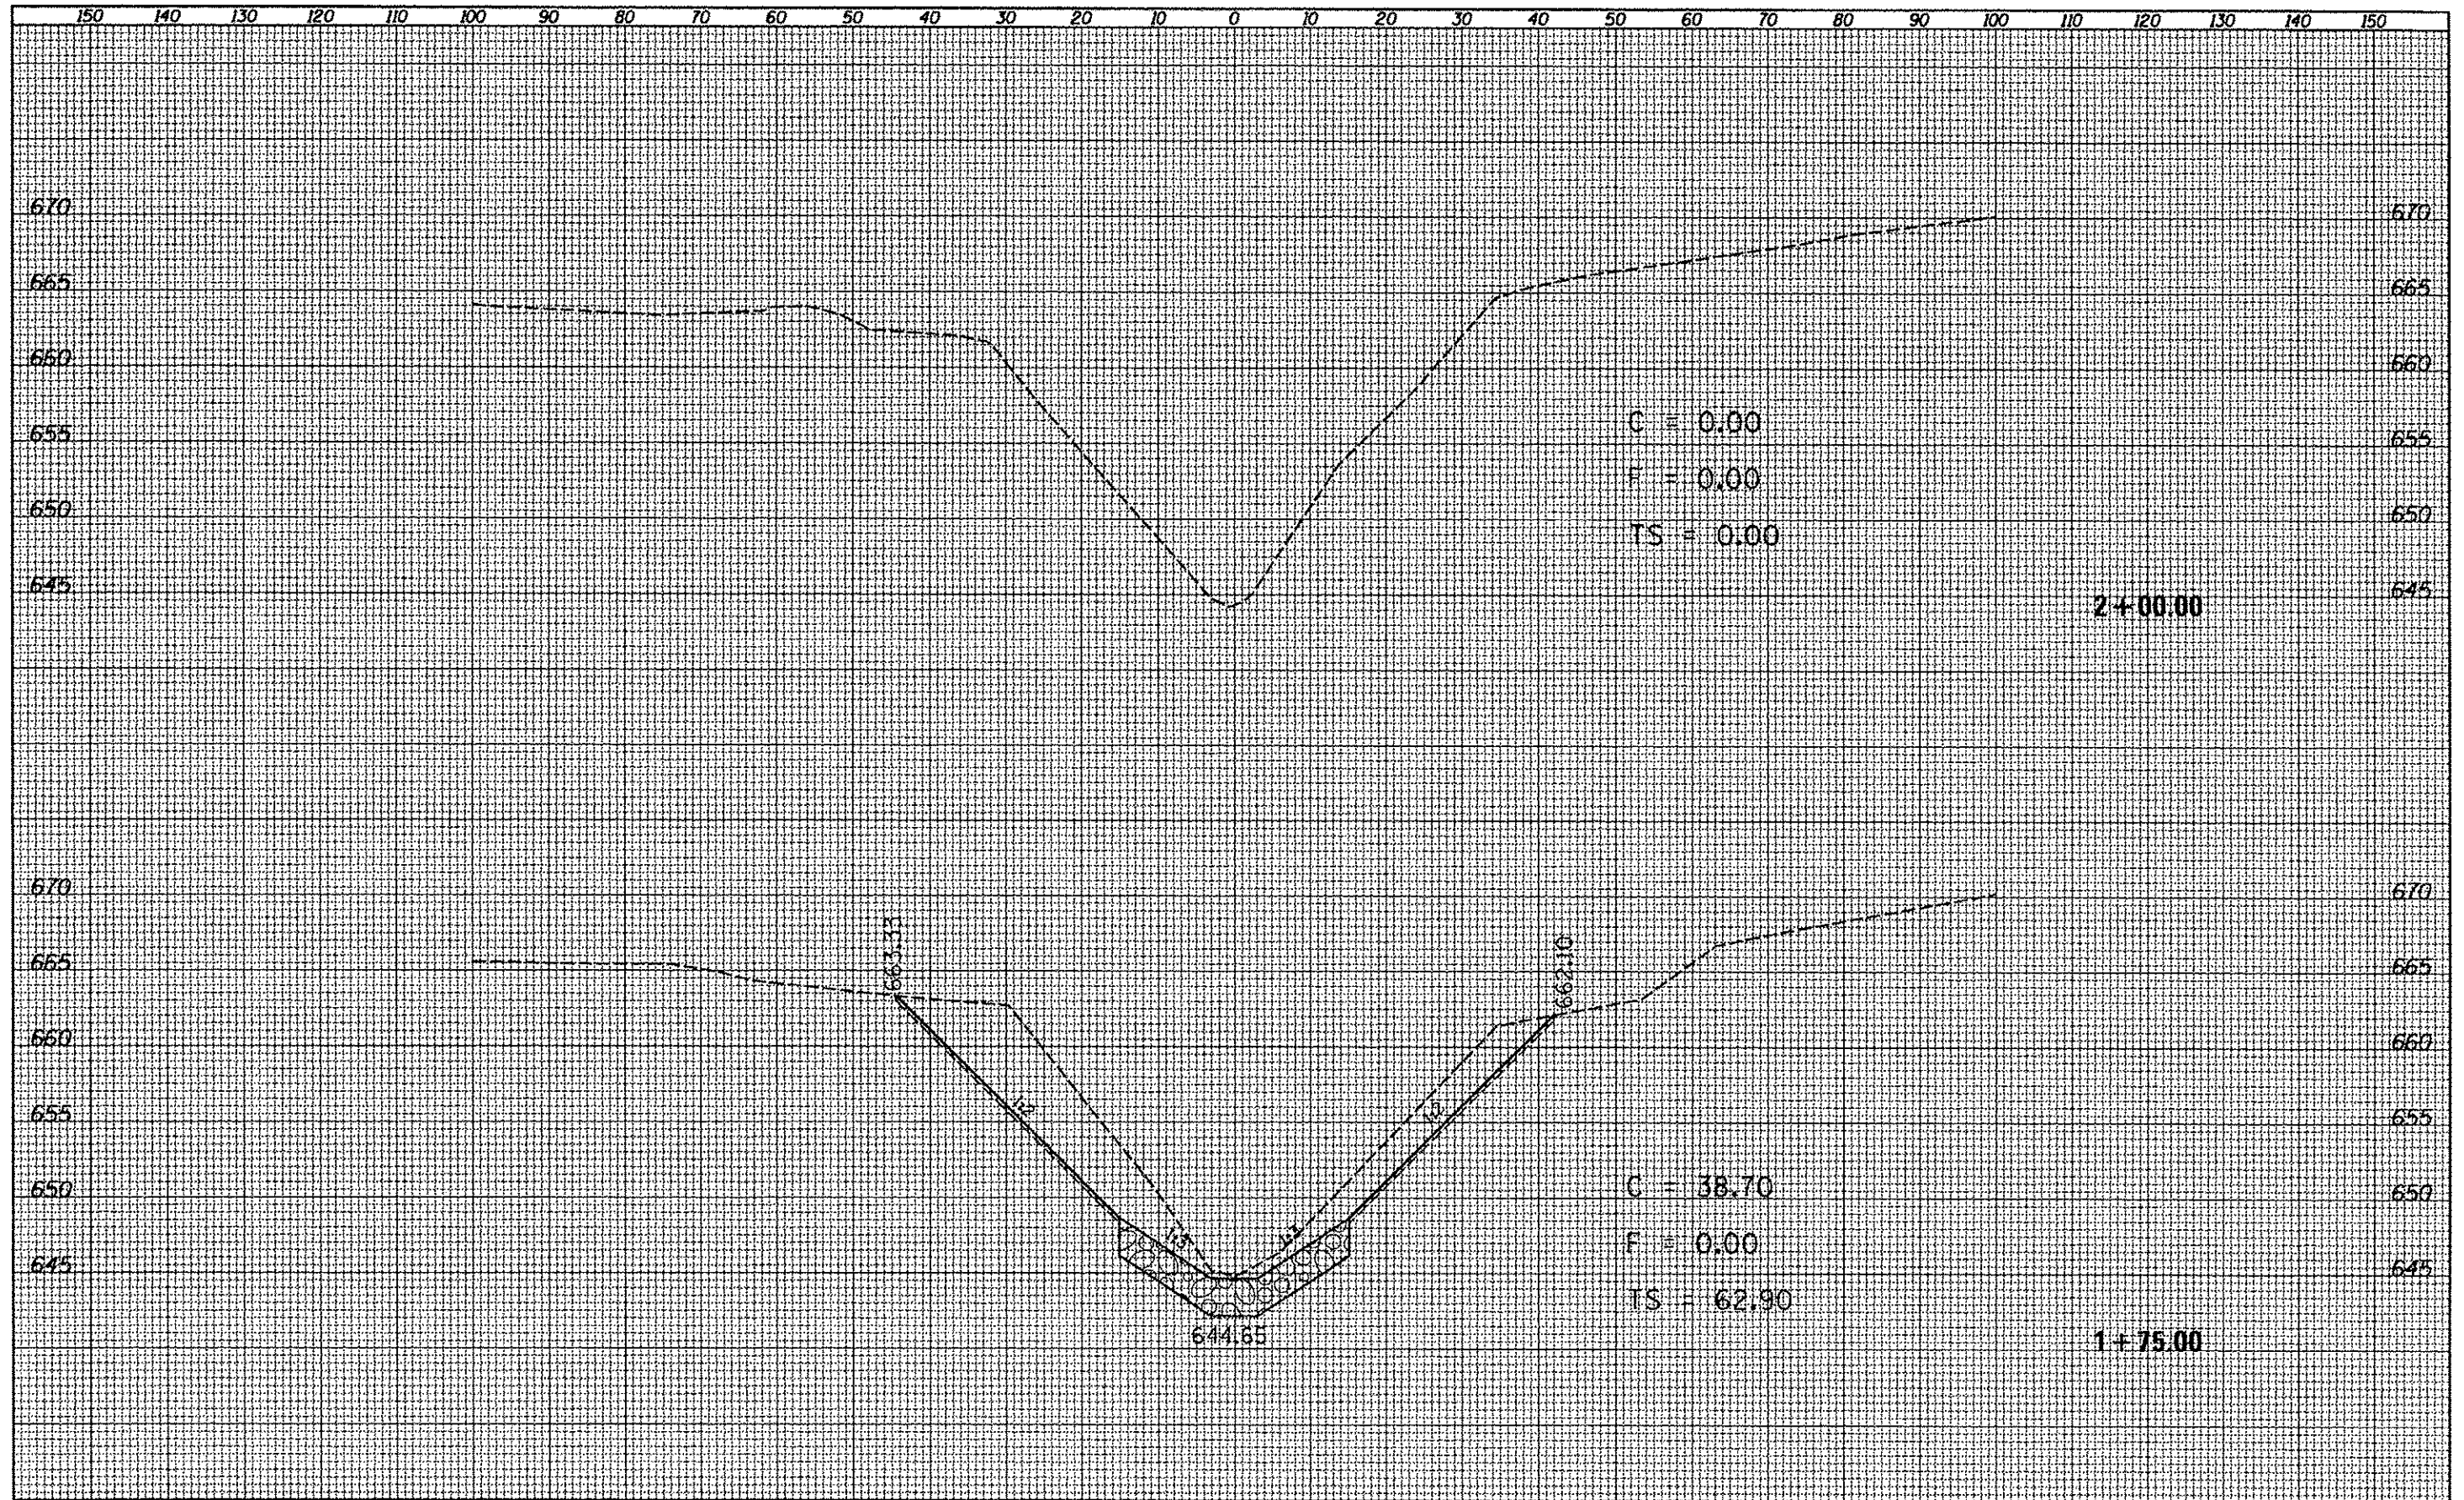

FILE NAME D:\66014\ht-typr001.dgn	USER NAME hufelstone	DESIGNED -	REVISED -	STATE OF ILLINOIS DEPARTMENT OF TRANSPORTATION <b>X-SECTIONS PROP CULVERT</b>	F.A.S. RATE 2402	SECTION	COUNTY	TOTAL SHEETS	SHEET NO.
Default	PLOT SCALE = 20.7410 / in.	CHECKED -	REVISED -		PEORIA	76	76		
	PLOT DATE = 5/22/2013	DATE -	REVISED -		CONTRACT NO. 68614				
					ILLINOIS FED. AID PROJECT				