


PLAN	SURVEYED	BY	DATE
	PLOTTED		
	ALIGNED		
	CHECKED		
	NO. _____		
	NO. _____		
	NO. _____		
	NO. _____		

PROFILE	SURVEYED	BY	DATE
	PLOTTED		
	GRADES CHECKED		
	STRUCTURE		
	NO. _____		
	NO. _____		
	NO. _____		
	NO. _____		

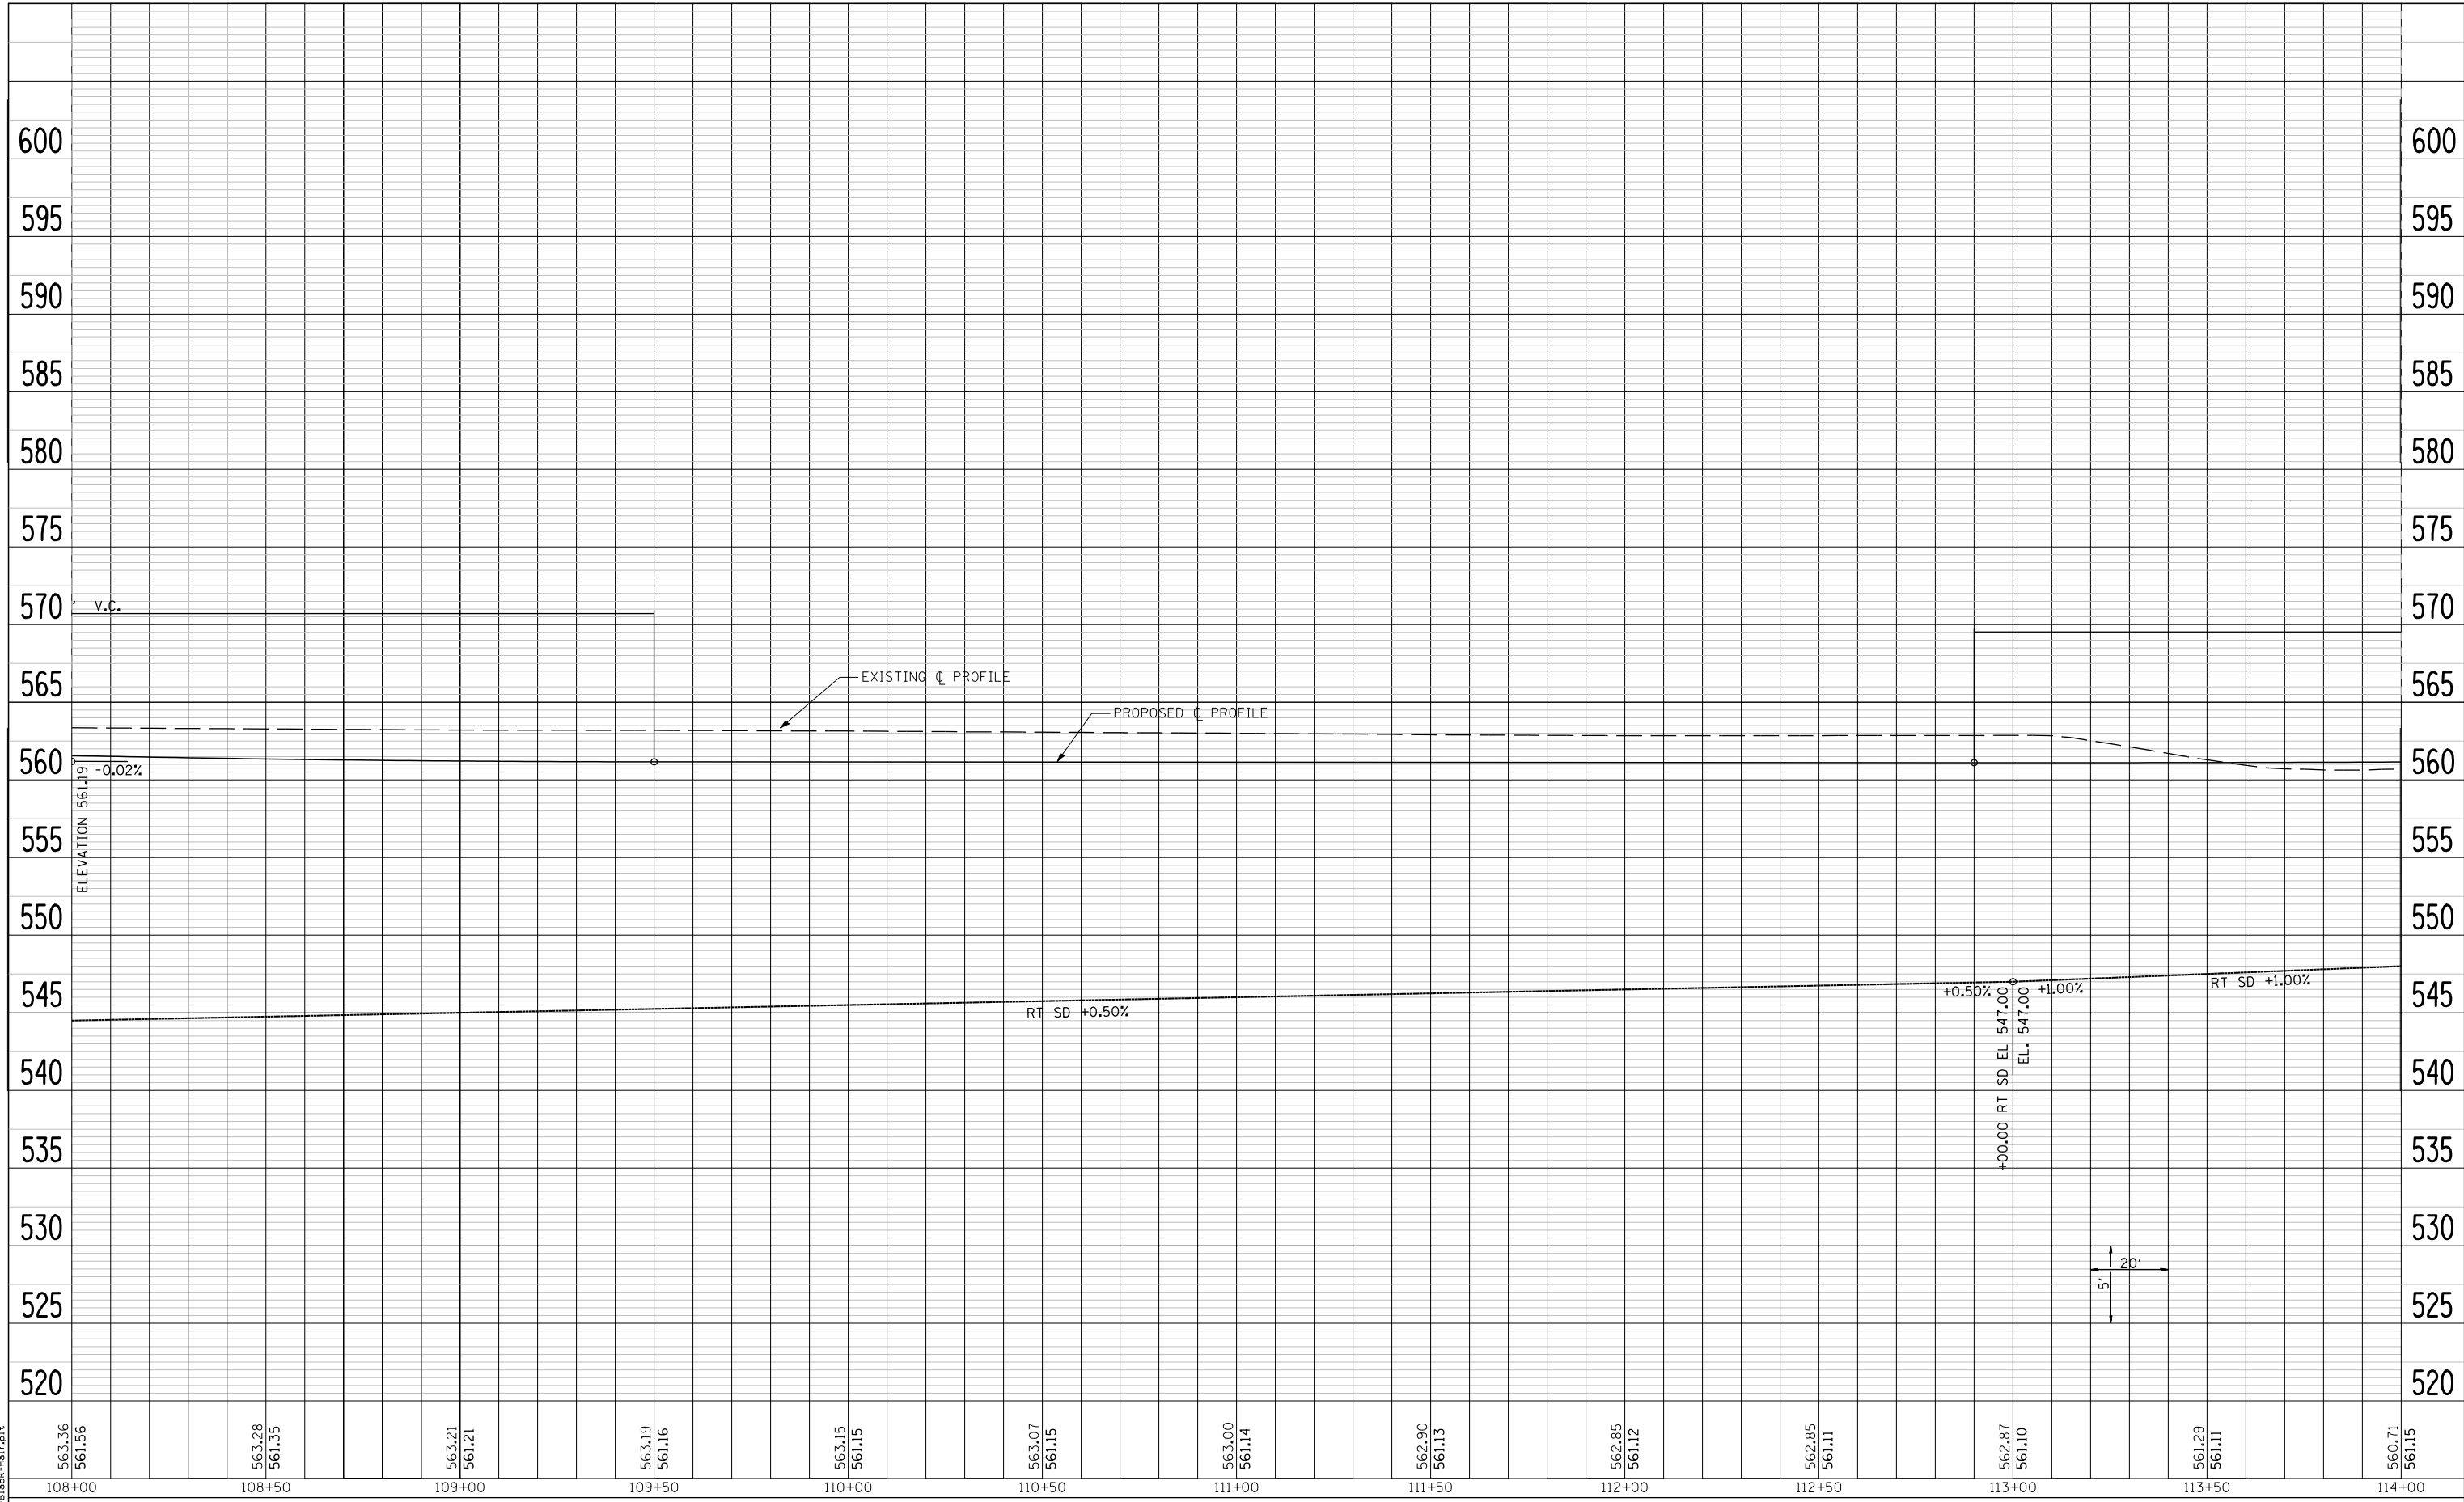

LAST SAVED = 5/23/2013
 PEN TABLE = 08.tbl
 PLOT DRIVER = Trx8pdf.plt

FILE NAME =	USER NAME = jepettibone	DESIGNED -	REVISED -
:\06103\cod\plans\007_0672789-Sht-Pln\F-Bus55.dgn		DRAWN -	REVISED -
		CHECKED -	REVISED -
		DATE -	REVISED -
PLOT SCALE = 40.0000' / IN.			
PLOT DATE = 5/23/2013 10:40:01 AM			

**STATE OF ILLINOIS
 DEPARTMENT OF TRANSPORTATION**

PROFILE - BUSINESS LOOP 55

SCALE: 1" = 20' SHEET NO. 7 OF 9 SHEETS STA. 108+00.00 TO STA. 114+00.00

F.A.U. RTE.	SECTION	COUNTY	TOTAL SHEETS	SHEET NO.
7706	23(B-1)	LOGAN	179	44
BUS. LOOP 55 OVER SALT CREEK			CONTRACT NO. 72789	
FED. ROAD DIST. NO.			ILLINOIS FED. AID PROJECT	