
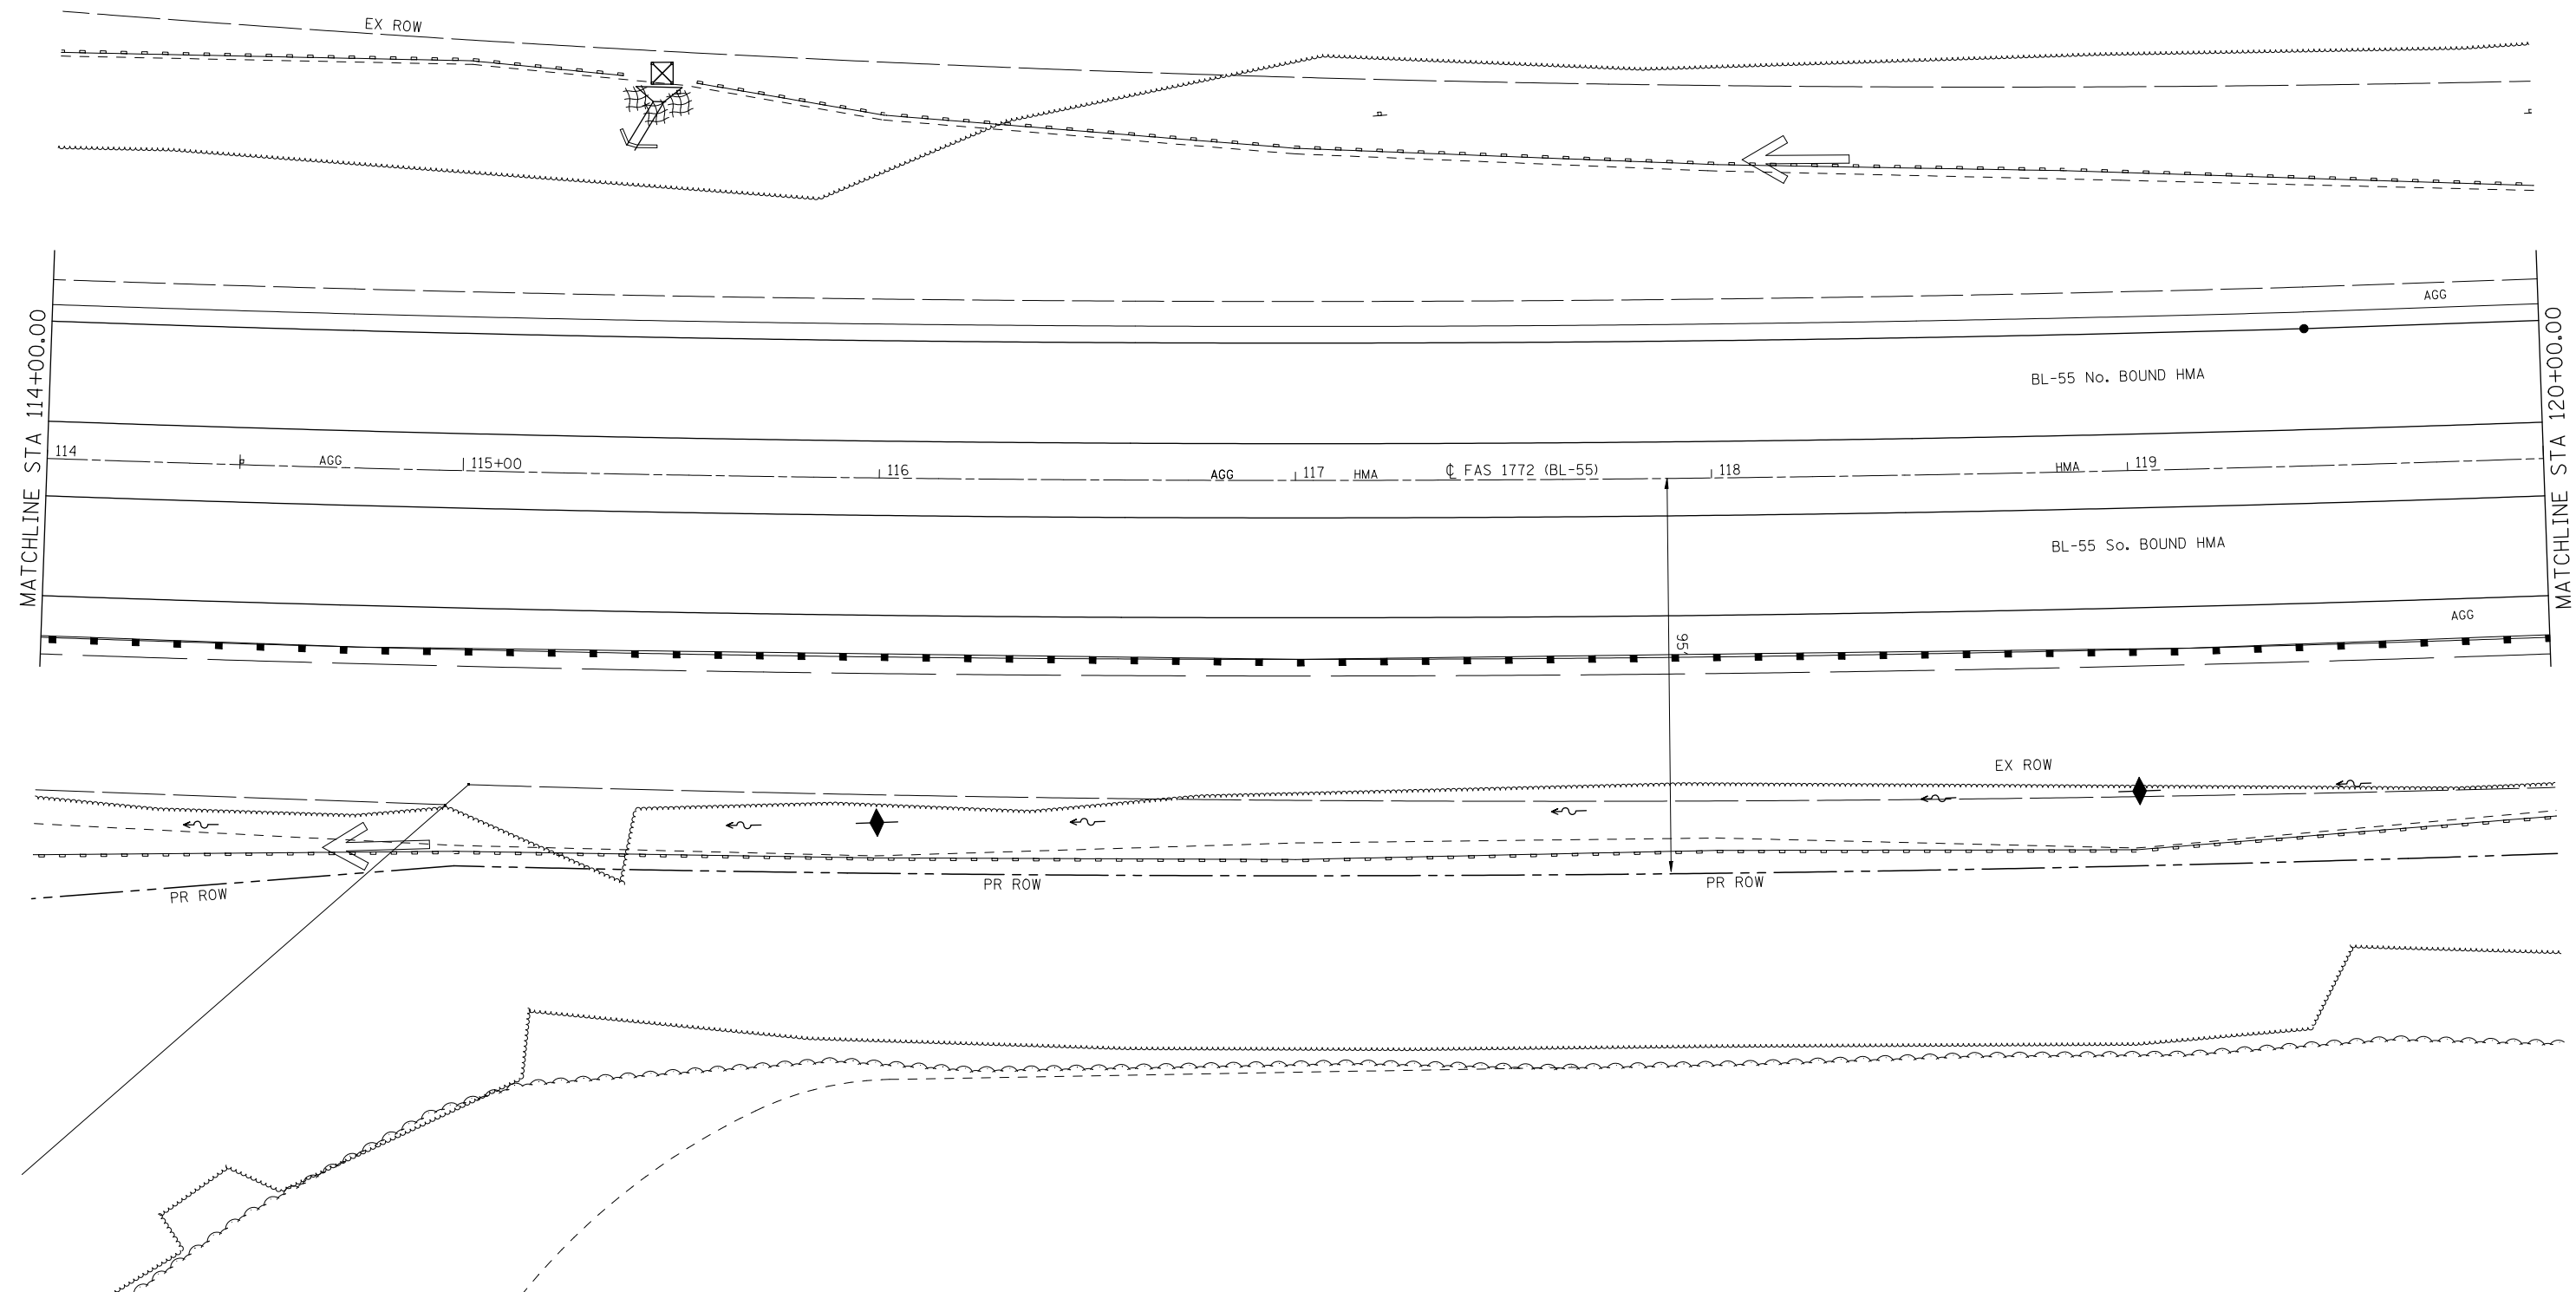


STA 114+00 TO STA 120+00
 PR TREE REMOVAL = AC

NOTE:
 1) TREE REMOVAL AREA COMPUTED FROM R.O.W. LINE TO R.O.W. LINE FOR MEASUREMENT OF PAYMENT
 2) SAVE AS MANY TREES AS POSSIBLE.

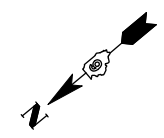

LAST SAVED = 5/23/2013
 PEN TABLE = 10-HA (14)
 PLOT DRIVER = TR-18pdf-Block-Half.plt

FILE NAME =	USER NAME = jepettibone	DESIGNED - JCN	REVISED -
1:\06103\cad\1\plans\012_0672789-Sht-Exp-Bus95.dgn		DRAWN - JJB	REVISED -
	PLOT SCALE = 40.0000' / IN.	CHECKED - VJM	REVISED -
	PLOT DATE = 5/23/2013 10:40:37 AM	DATE - 08/2007	REVISED -

**STATE OF ILLINOIS
 DEPARTMENT OF TRANSPORTATION**

STORMWATER POLLUTION PREVENTION PLAN

SCALE: 1" = 20' SHEET NO. 12 OF 15 SHEETS STA. 114+00 TO STA. 120+00

F.A.U. RTE.	SECTION	COUNTY	TOTAL SHEETS	SHEET NO.
7706	23(B-1)	LOGAN	179	64
BUS. LOOP 55 OVER SALT CREEK			CONTRACT NO. 72789	
FED. ROAD DIST. NO.		ILLINOIS FED. AID PROJECT		