



PLAN	SURVEYED	BY	DATE
	PLOTTED		
	GRADES CHECKED		
	STRUCTURE NOTATIONS CHECKED		
	NOTE BOOK NO.		
	CADD FILE NAME		

PROFILE	SURVEYED	BY	DATE
	PLOTTED		
	GRADES CHECKED		
	STRUCTURE NOTATIONS CHECKED		
	NOTE BOOK NO.		
	CADD FILE NAME		

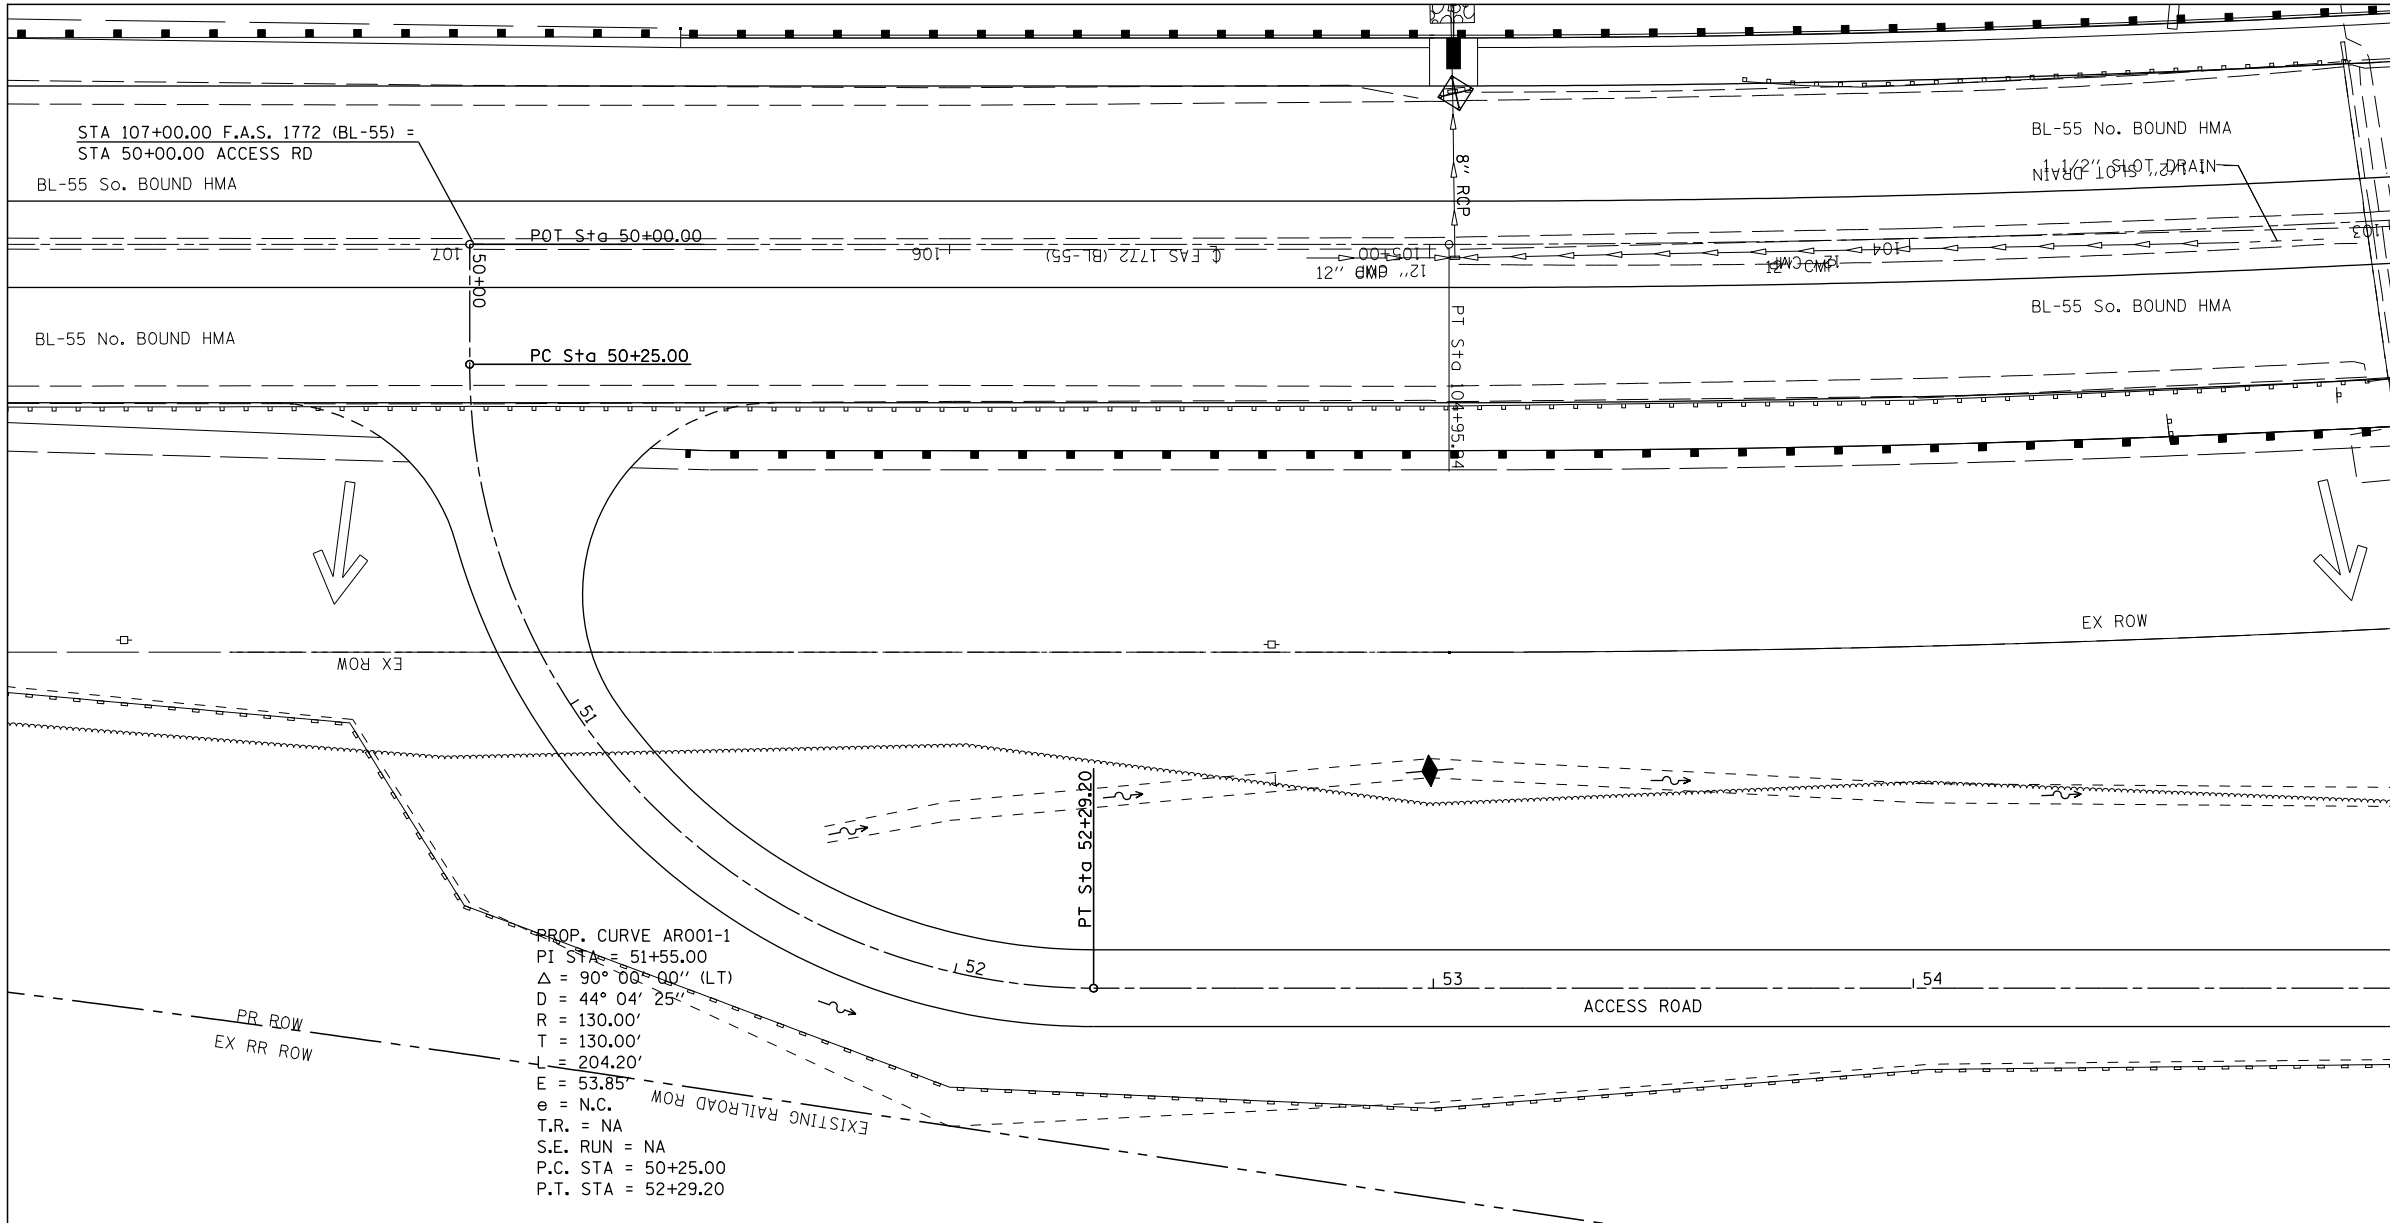

PROP. CURVE AR001-1
 PI STA = 51+55.00
 $\Delta = 90^\circ 00' 00''$ (LT)
 $R = 130.00'$
 $T = 130.00'$
 $L = 204.20'$
 $E = 53.85'$
 $\theta = N.C.$
 T.R. = NA
 S.E. RUN = NA
 P.C. STA = 50+25.00
 P.T. STA = 52+29.20

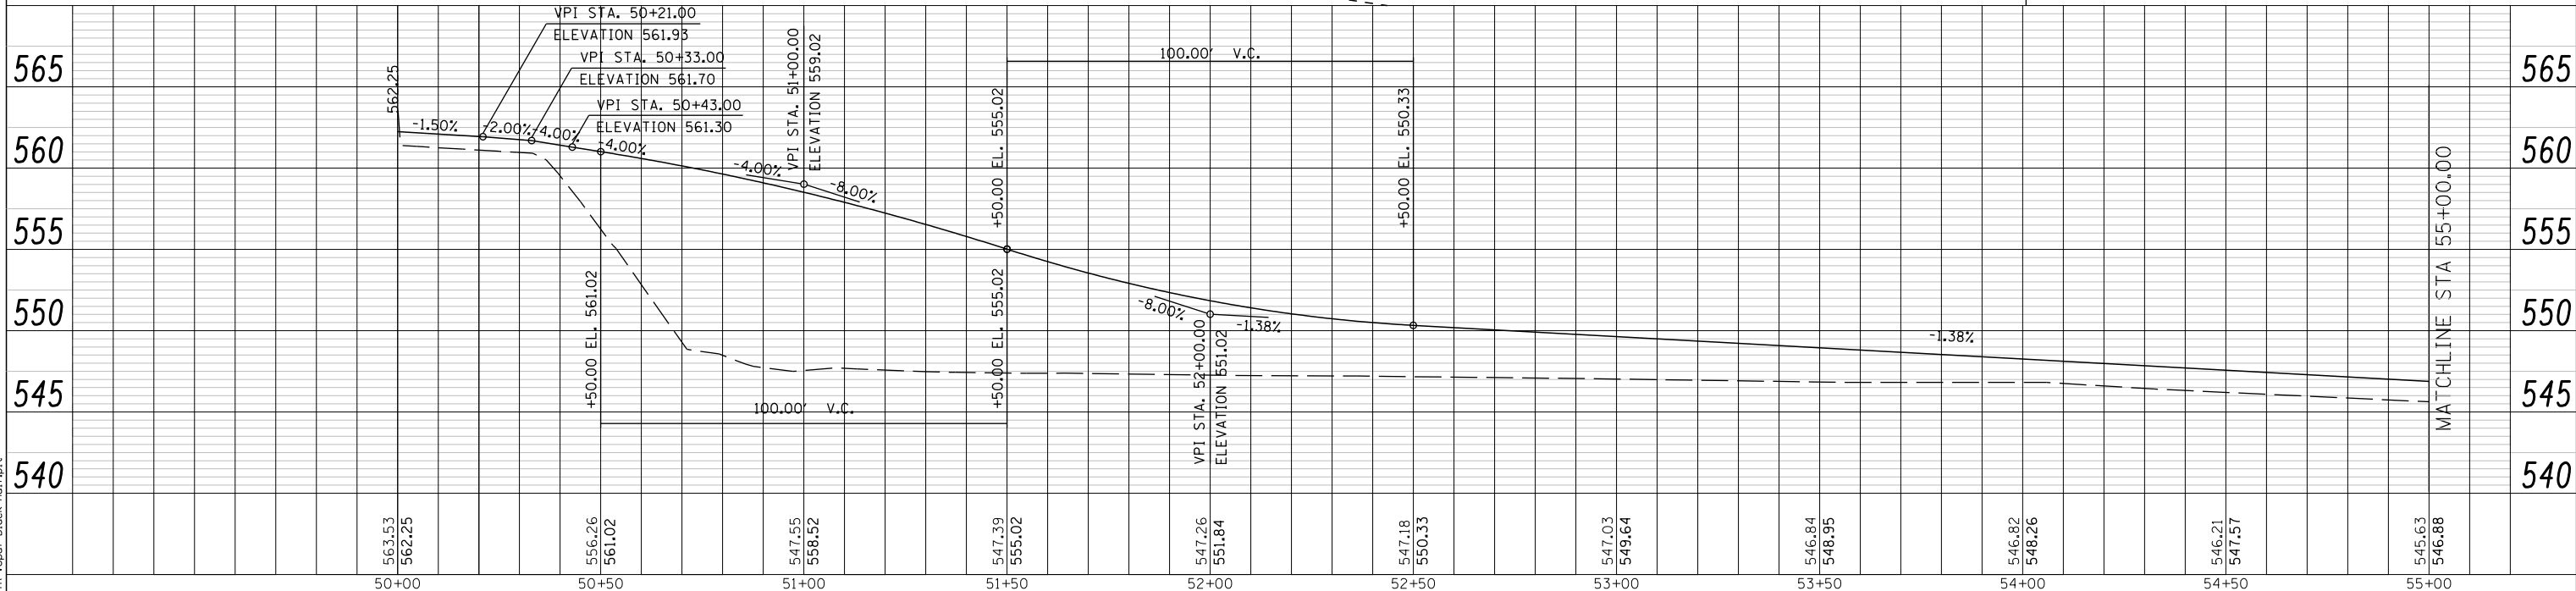

LAST SAVED = 5/23/2013
 PEN TABLE = v8-haif.tbl
 PLOT DRIVER = Tr-8pdf-Black-haif.plt

FILE NAME =	USER NAME = jepettibone	DESIGNED -	REVISED -
Access-Road.dgn		DRAWN -	REVISED -
		CHECKED -	REVISED -
		DATE -	REVISED -

**STATE OF ILLINOIS
 DEPARTMENT OF TRANSPORTATION**

STORMWATER POLLUTION PREVENTION PLAN
 SCALE: 1"=20' SHEET NO. 14 OF 15 SHEETS STA 50+00 TO STA 55+00

F.A.U. RTE.	SECTION	COUNTY	TOTAL SHEETS	SHEET NO.
7706	23(B-1)	LOGAN	173	66
BUS. LOOP 55 OVER SALT CREEK			CONTRACT NO. 72789	
FED. ROAD DIST. NO.		ILLINOIS FED. AID PROJECT		