



MAINLINE SUPERELEVATION DETAIL

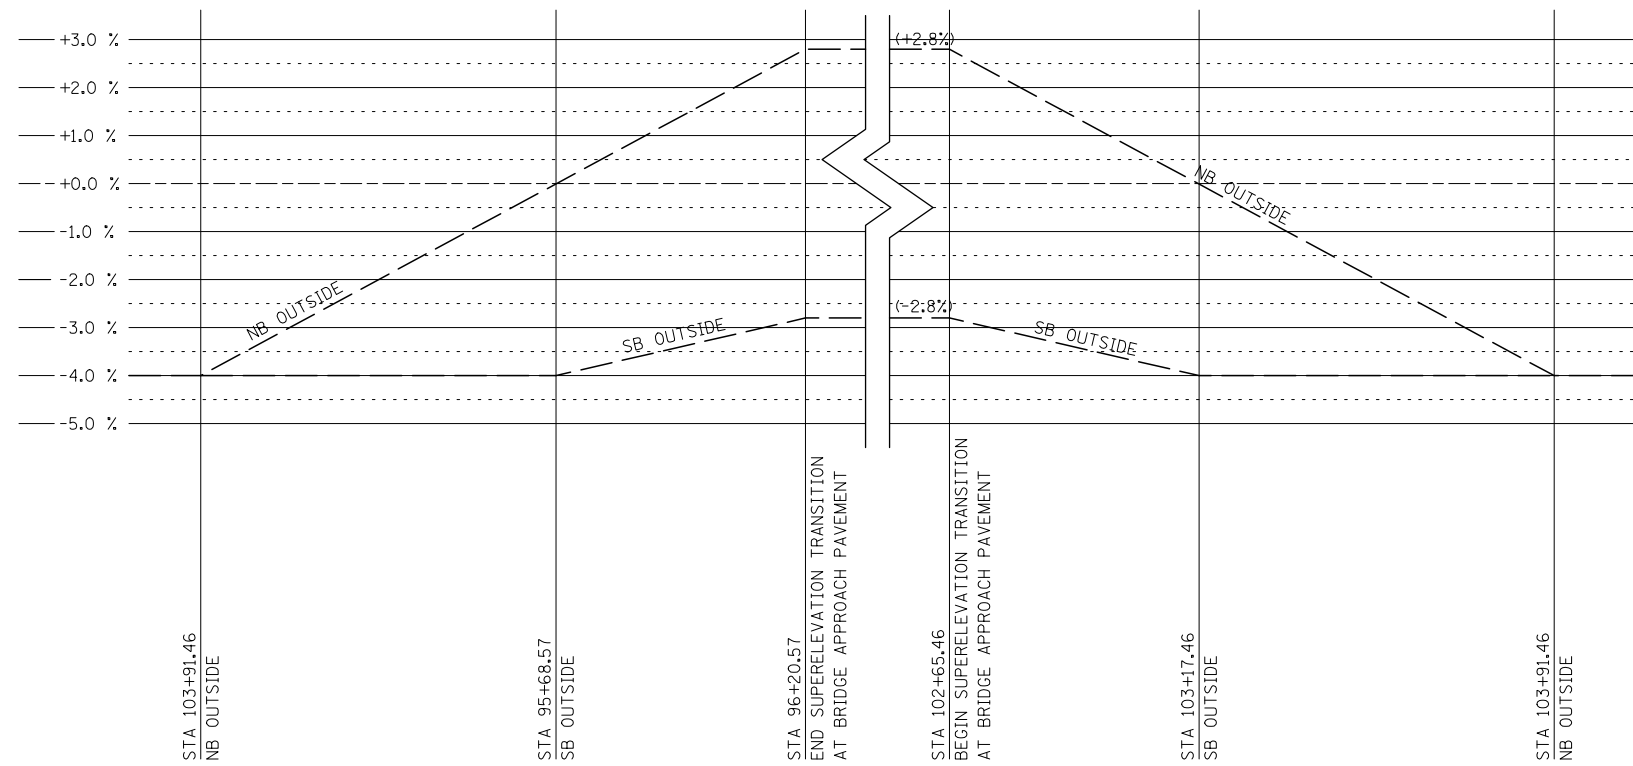

SHOULDER SUPERELEVATION DETAIL

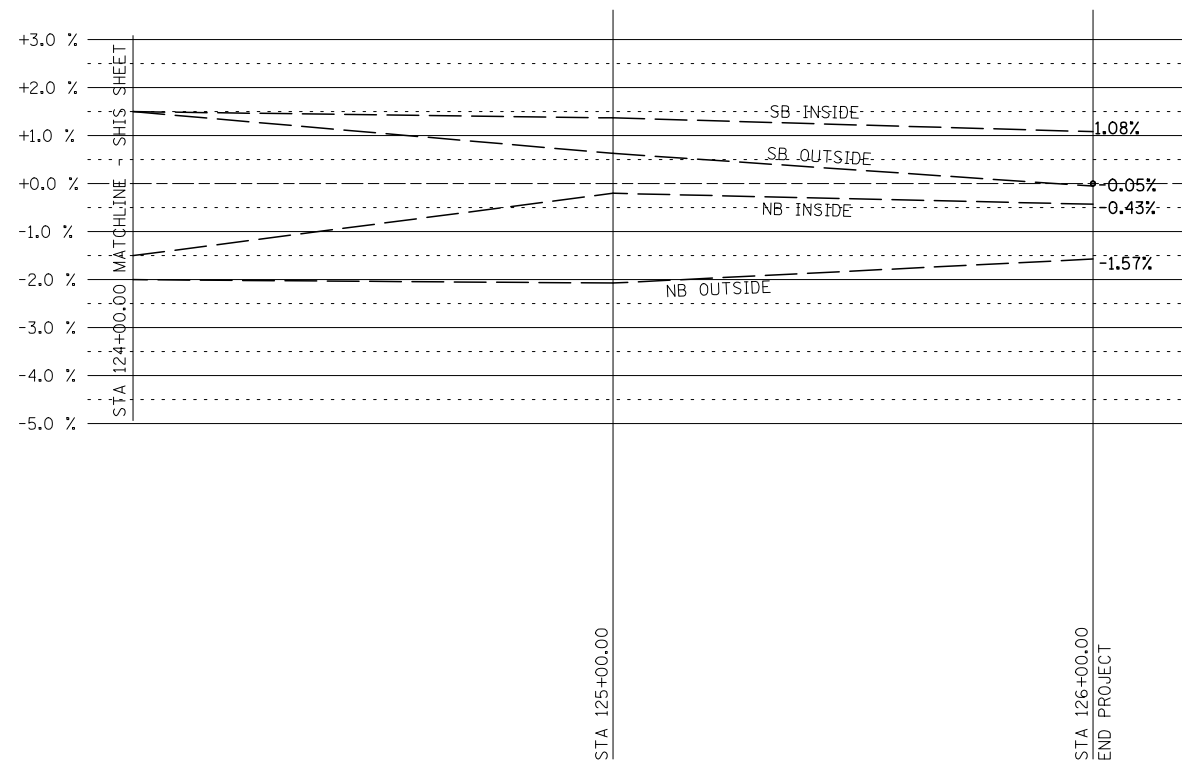

MAINLINE SUPERELEVATION DETAIL (CONTINUED)

LAST SAVED = 5/21/2013  
 PEN TABLE = 061413.dwg  
 PLOT DRIVER = TR-18pdf-Block-Half.plt

FILE NAME =	USER NAME = jepettibone	DESIGNED -	REVISED -
1:\06103\cad\1\plans\018.D672789-Sht-Super.dgn		DRAWN -	REVISED -
		CHECKED -	REVISED -
PLOT SCALE = 40.0000' / IN.		DATE -	REVISED -
PLOT DATE = 5/23/2013 10:40:48 AM			

**STATE OF ILLINOIS**  
**DEPARTMENT OF TRANSPORTATION**

<b>SUPERELEVATION DETAILS</b>			
SCALE: 1"=20'	SHEET NO. 1 OF 1 SHEETS	STA. 74+00.00 TO STA. 124+50.00	

F.A.U. RTE.	SECTION	COUNTY	TOTAL SHEETS	SHEET NO.
7706	23(B-1)	LOGAN	179	72
BUS. LOOP 55 OVER SALT CREEK			CONTRACT NO. 72789	
FED. ROAD DIST. NO.		ILLINOIS FED. AID PROJECT		