



STATE OF ILLINOIS  
DEPARTMENT OF TRANSPORTATION

ROUTE NO.	SECTION	COUNTY	TOTAL SHEETS	SHEET NO.
F.A.U. 7706	23(B-1)	LOGAN	179	101
FED. ROAD DIST. NO. 7	ILLINOIS	FED. AID PROJECT-		

Contract #72789

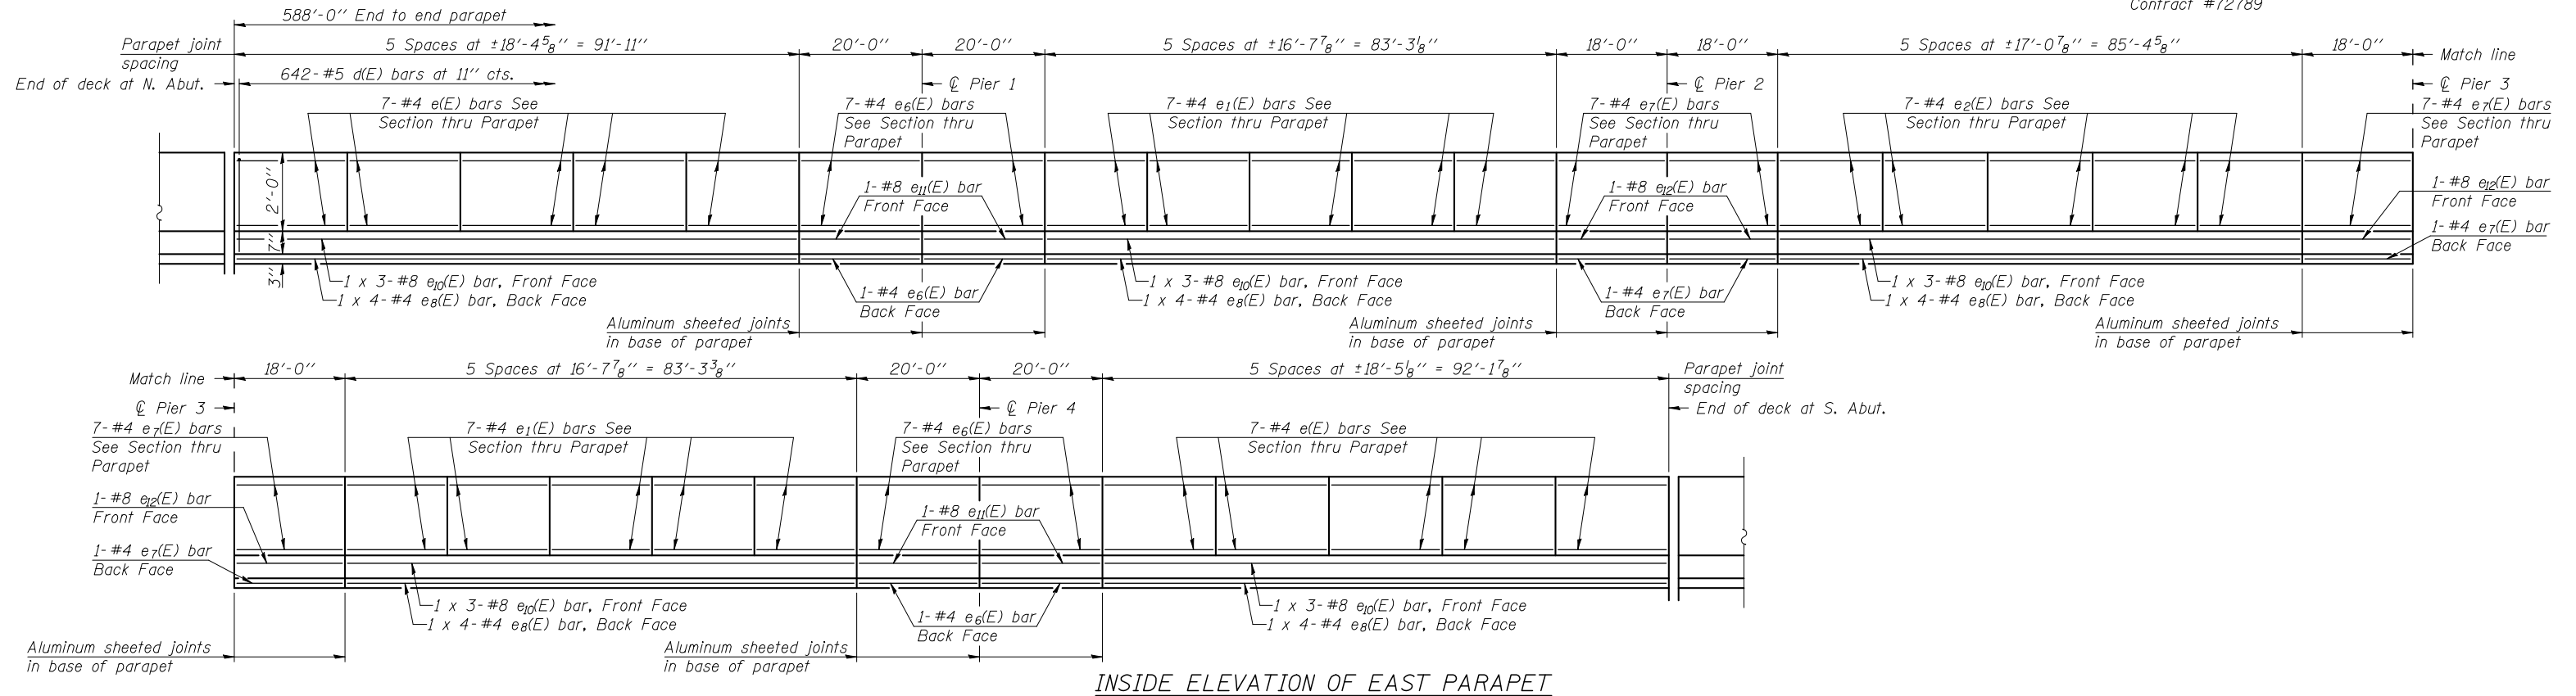

INSIDE ELEVATION OF EAST PARAPET

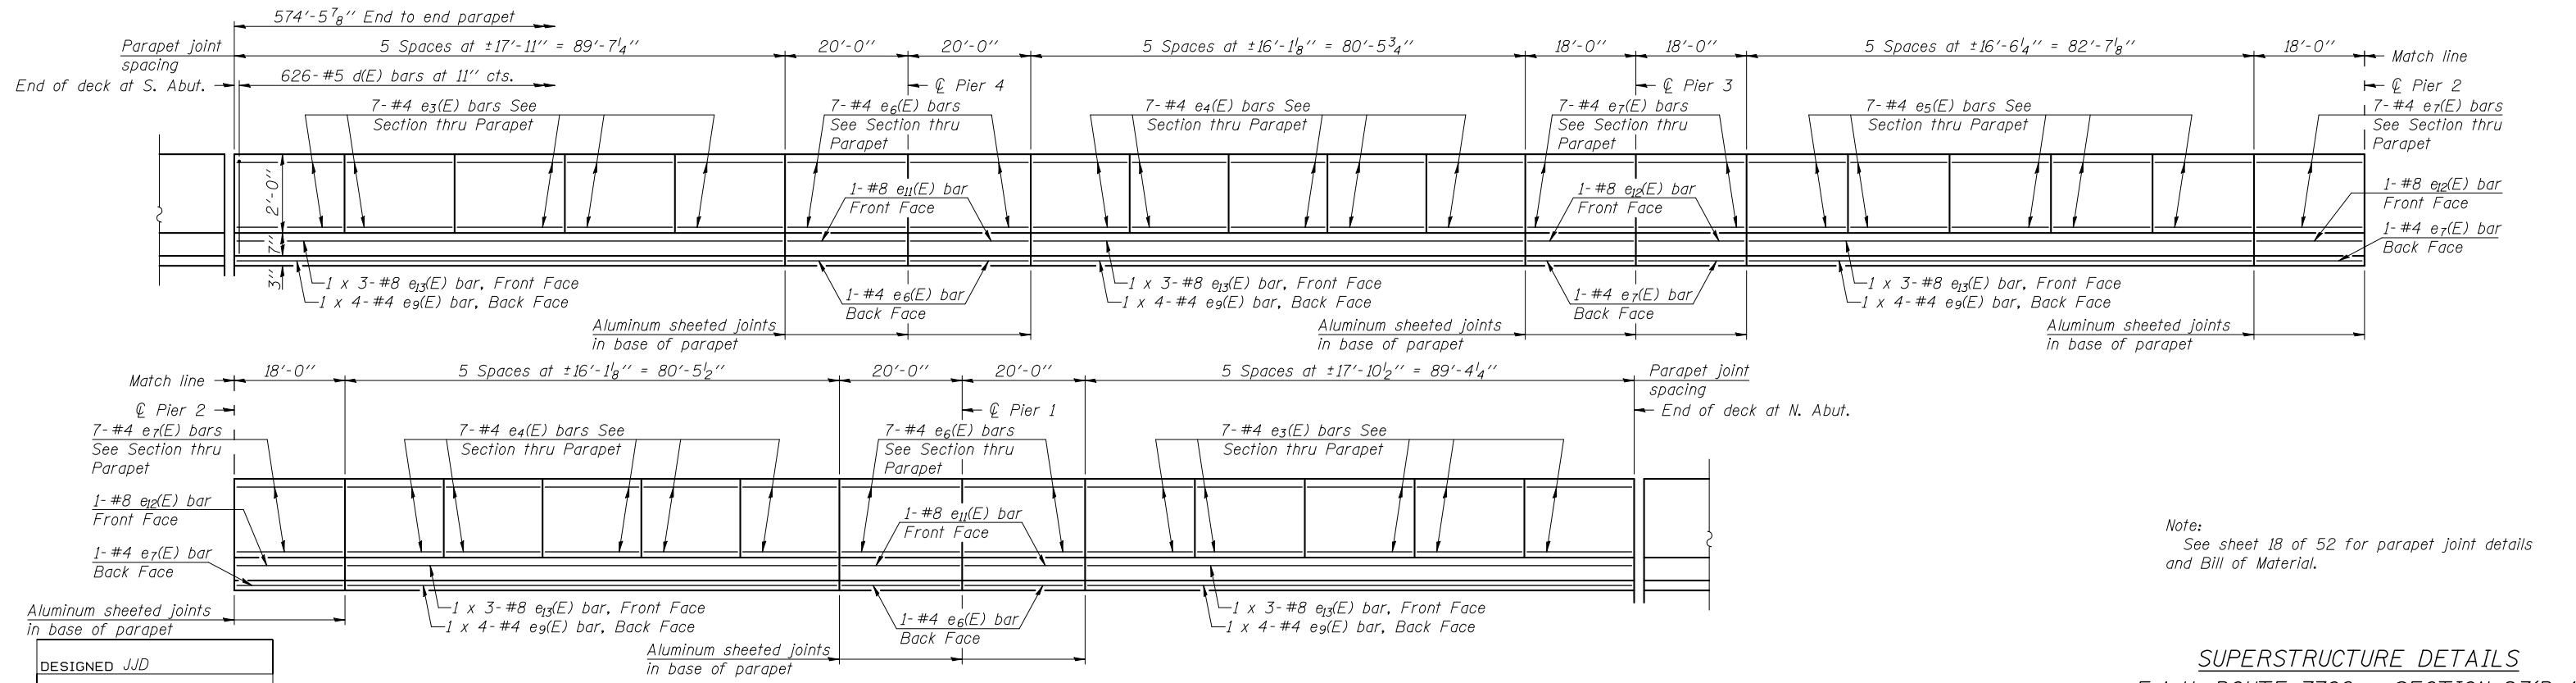

INSIDE ELEVATION OF WEST PARAPET

DESIGNED	JJD
CHECKED	EML
DRAWN	JJD
CHECKED	EML

**MINIMUM BAR LAP**  
(Parapet)  
#4 bar = 2'-0"  
#8 bar = 5'-2"

Note:  
See sheet 18 of 52 for parapet joint details  
and Bill of Material.

**SUPERSTRUCTURE DETAILS**  
F.A.U. ROUTE 7706 - SECTION 23(B-1)  
LOGAN COUNTY  
STATION 99+46.00  
STRUCTURE NO. 054-0512

