


DATE	
BY	
FINAL SURVEY	
PLOTTED	
TEMPLATE	
NOTE BOOK	
AREAS CHECKED	
NO.	

DATE	
BY	
ORIGINAL SURVEY	
PLOTTED	
TEMPLATE	
NOTE BOOK	
AREAS CHECKED	
NO.	

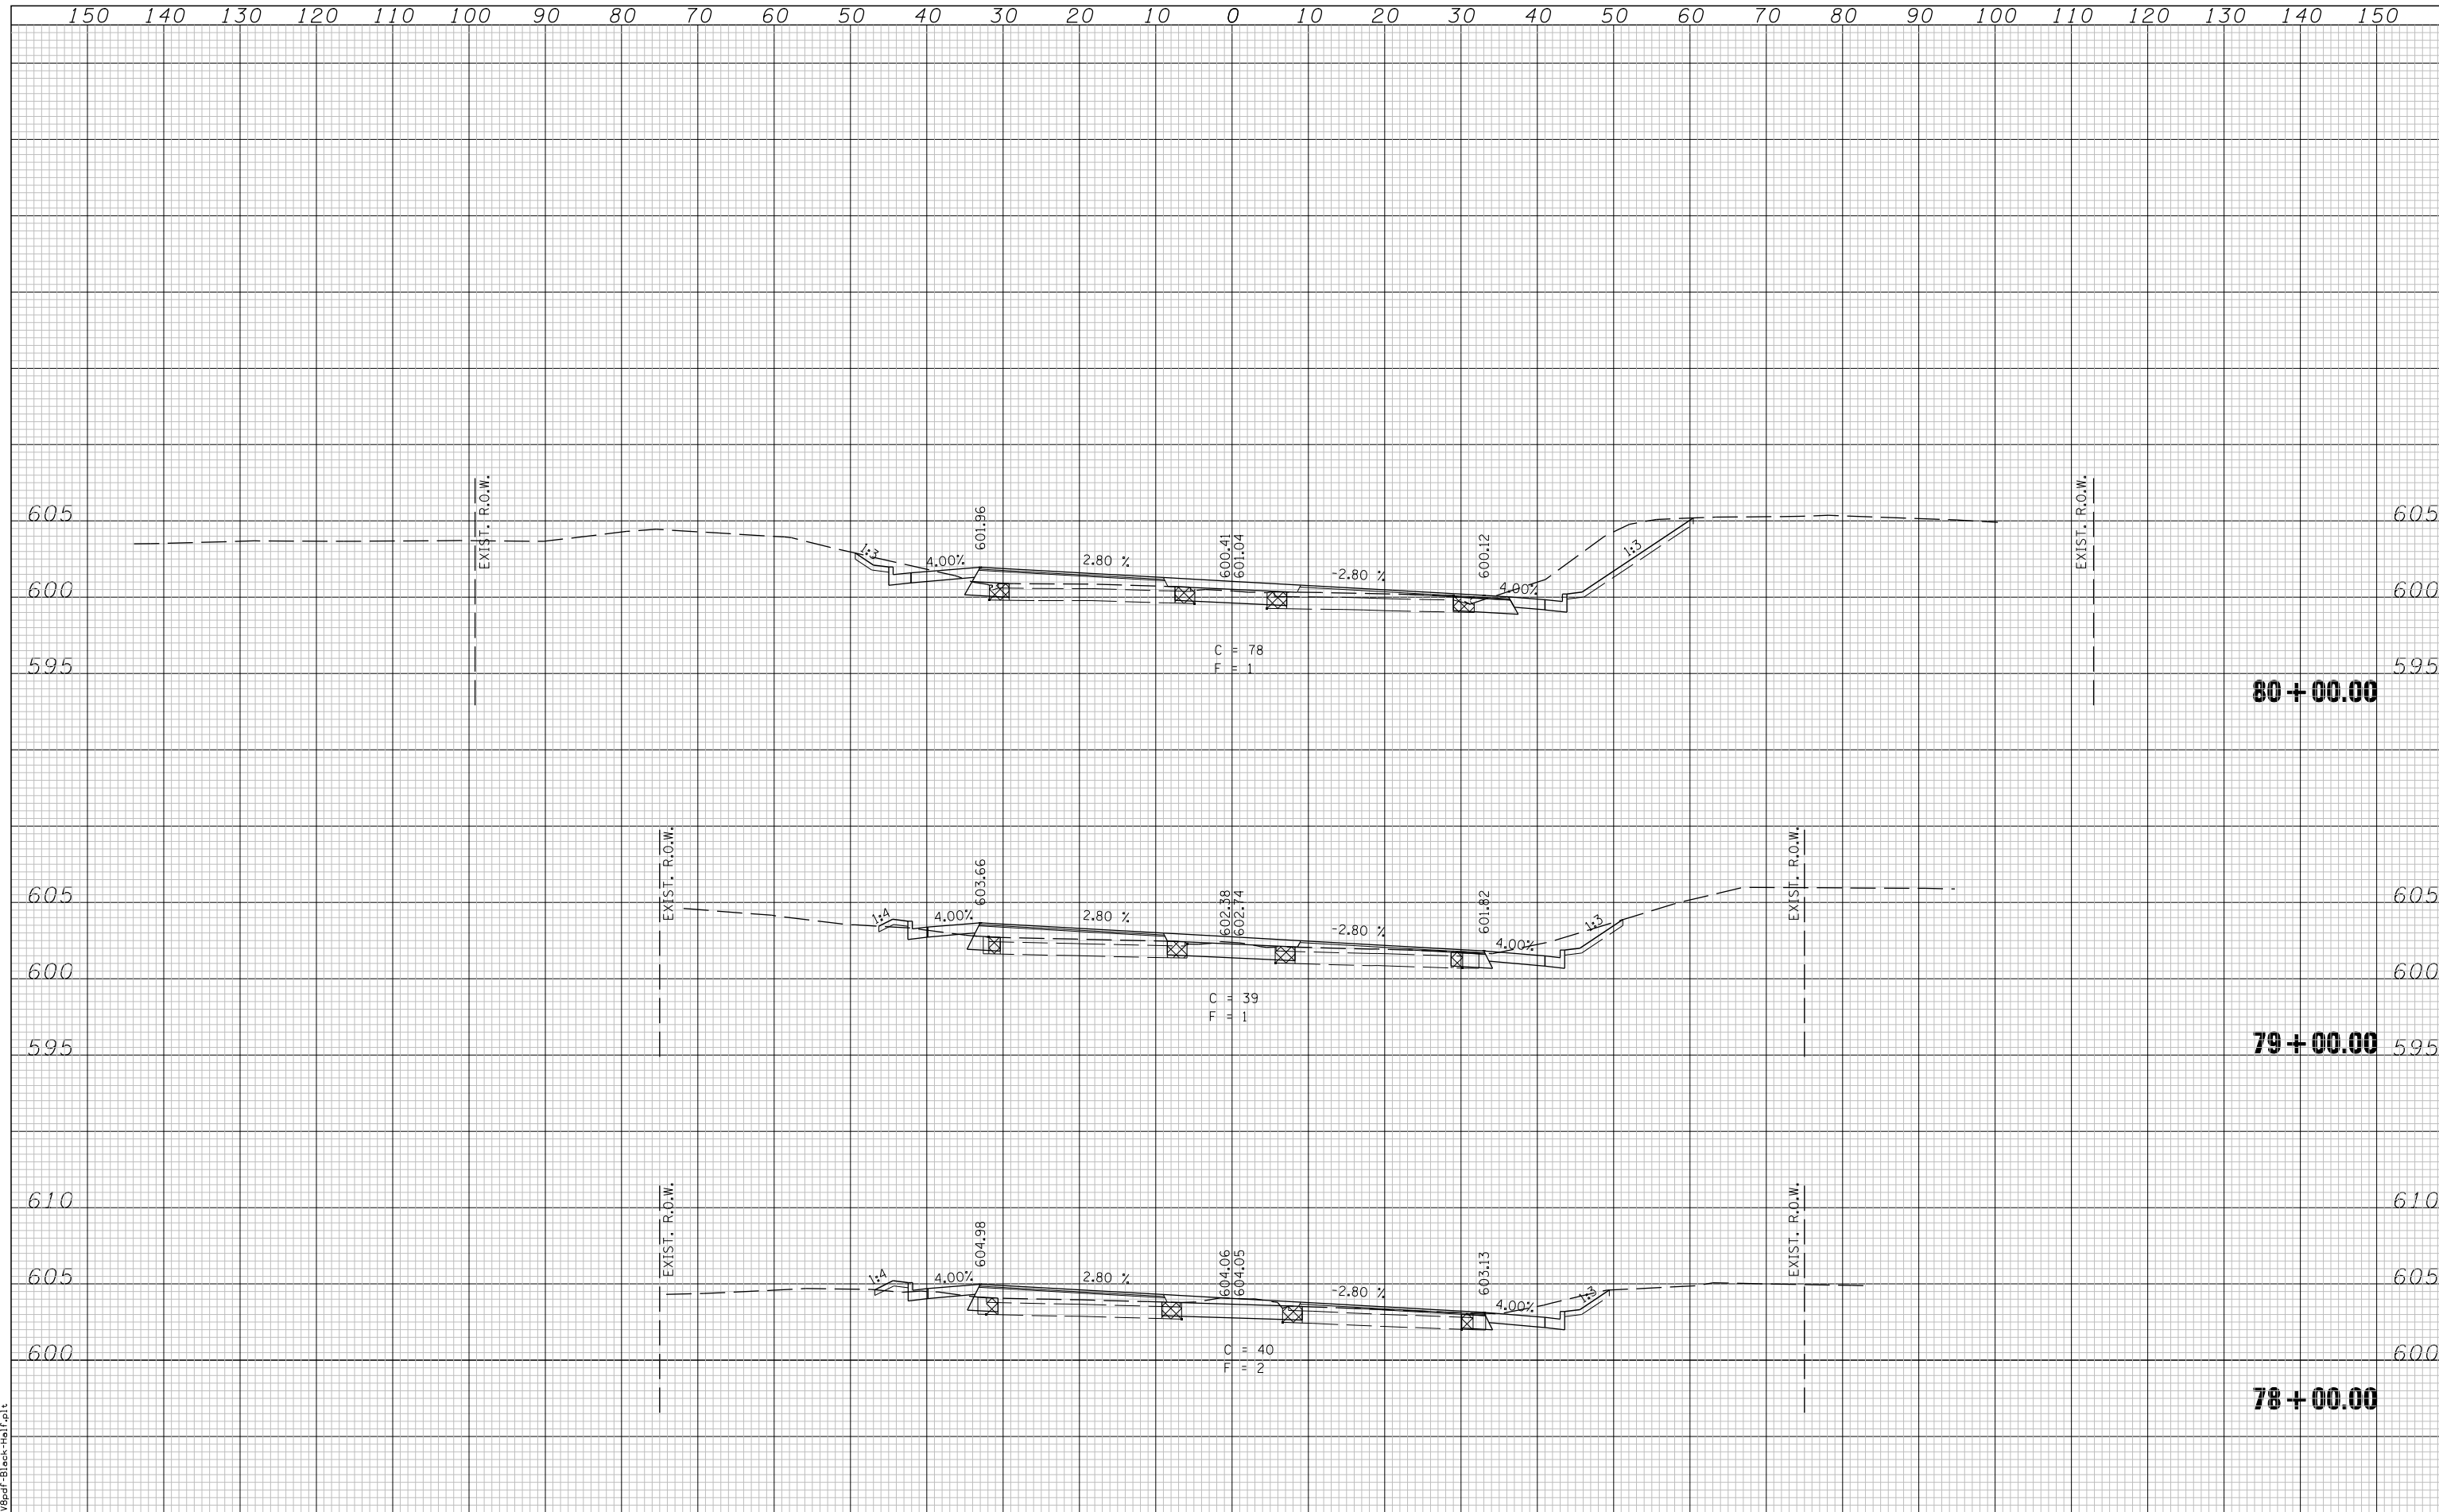

LAST SAVED = 5/23/2013  
 PEN TABLE = 106103  
 PLOT DRIVER = P:\106103\plott\106103.plt

FILE NAME =	USER NAME = jepettibone	DESIGNED -	REVISD -	<b>STATE OF ILLINOIS</b> <b>DEPARTMENT OF TRANSPORTATION</b>	<b>CROSS SECTIONS - BUSINESS LOOP 55</b>			F.A.U. RTE.	SECTION	COUNTY	TOTAL SHEETS	SHEET NO.
h:\06103\cad\1\plans\097_0672789-Sht-XSht-Bus55.dgn	DRAWN -	REVISD -	7706					23(B-1)	LOGAN	179	147	
PLOT SCALE = 20.0000' / IN.	CHECKED -	REVISD -	BUS. LOOP 55 OVER SALT CREEK					CONTRACT NO. 72789				
PLOT DATE = 5/23/2013 10:41:11 AM	DATE -	REVISD -	FED. ROAD DIST. NO. ILLINOIS FED. AID PROJECT									

SCALE: 1"=10'H 5'V SHEET NO. 3 OF 33 SHEETS STA. 78+00.00 TO STA. 80+00.00