


FINAL SURVEY NO.	SURVEYED PLOTTED AREAS CHECKED	BY	DATE

ORIGINAL SURVEY NO.	SURVEYED PLOTTED AREAS CHECKED	BY	DATE

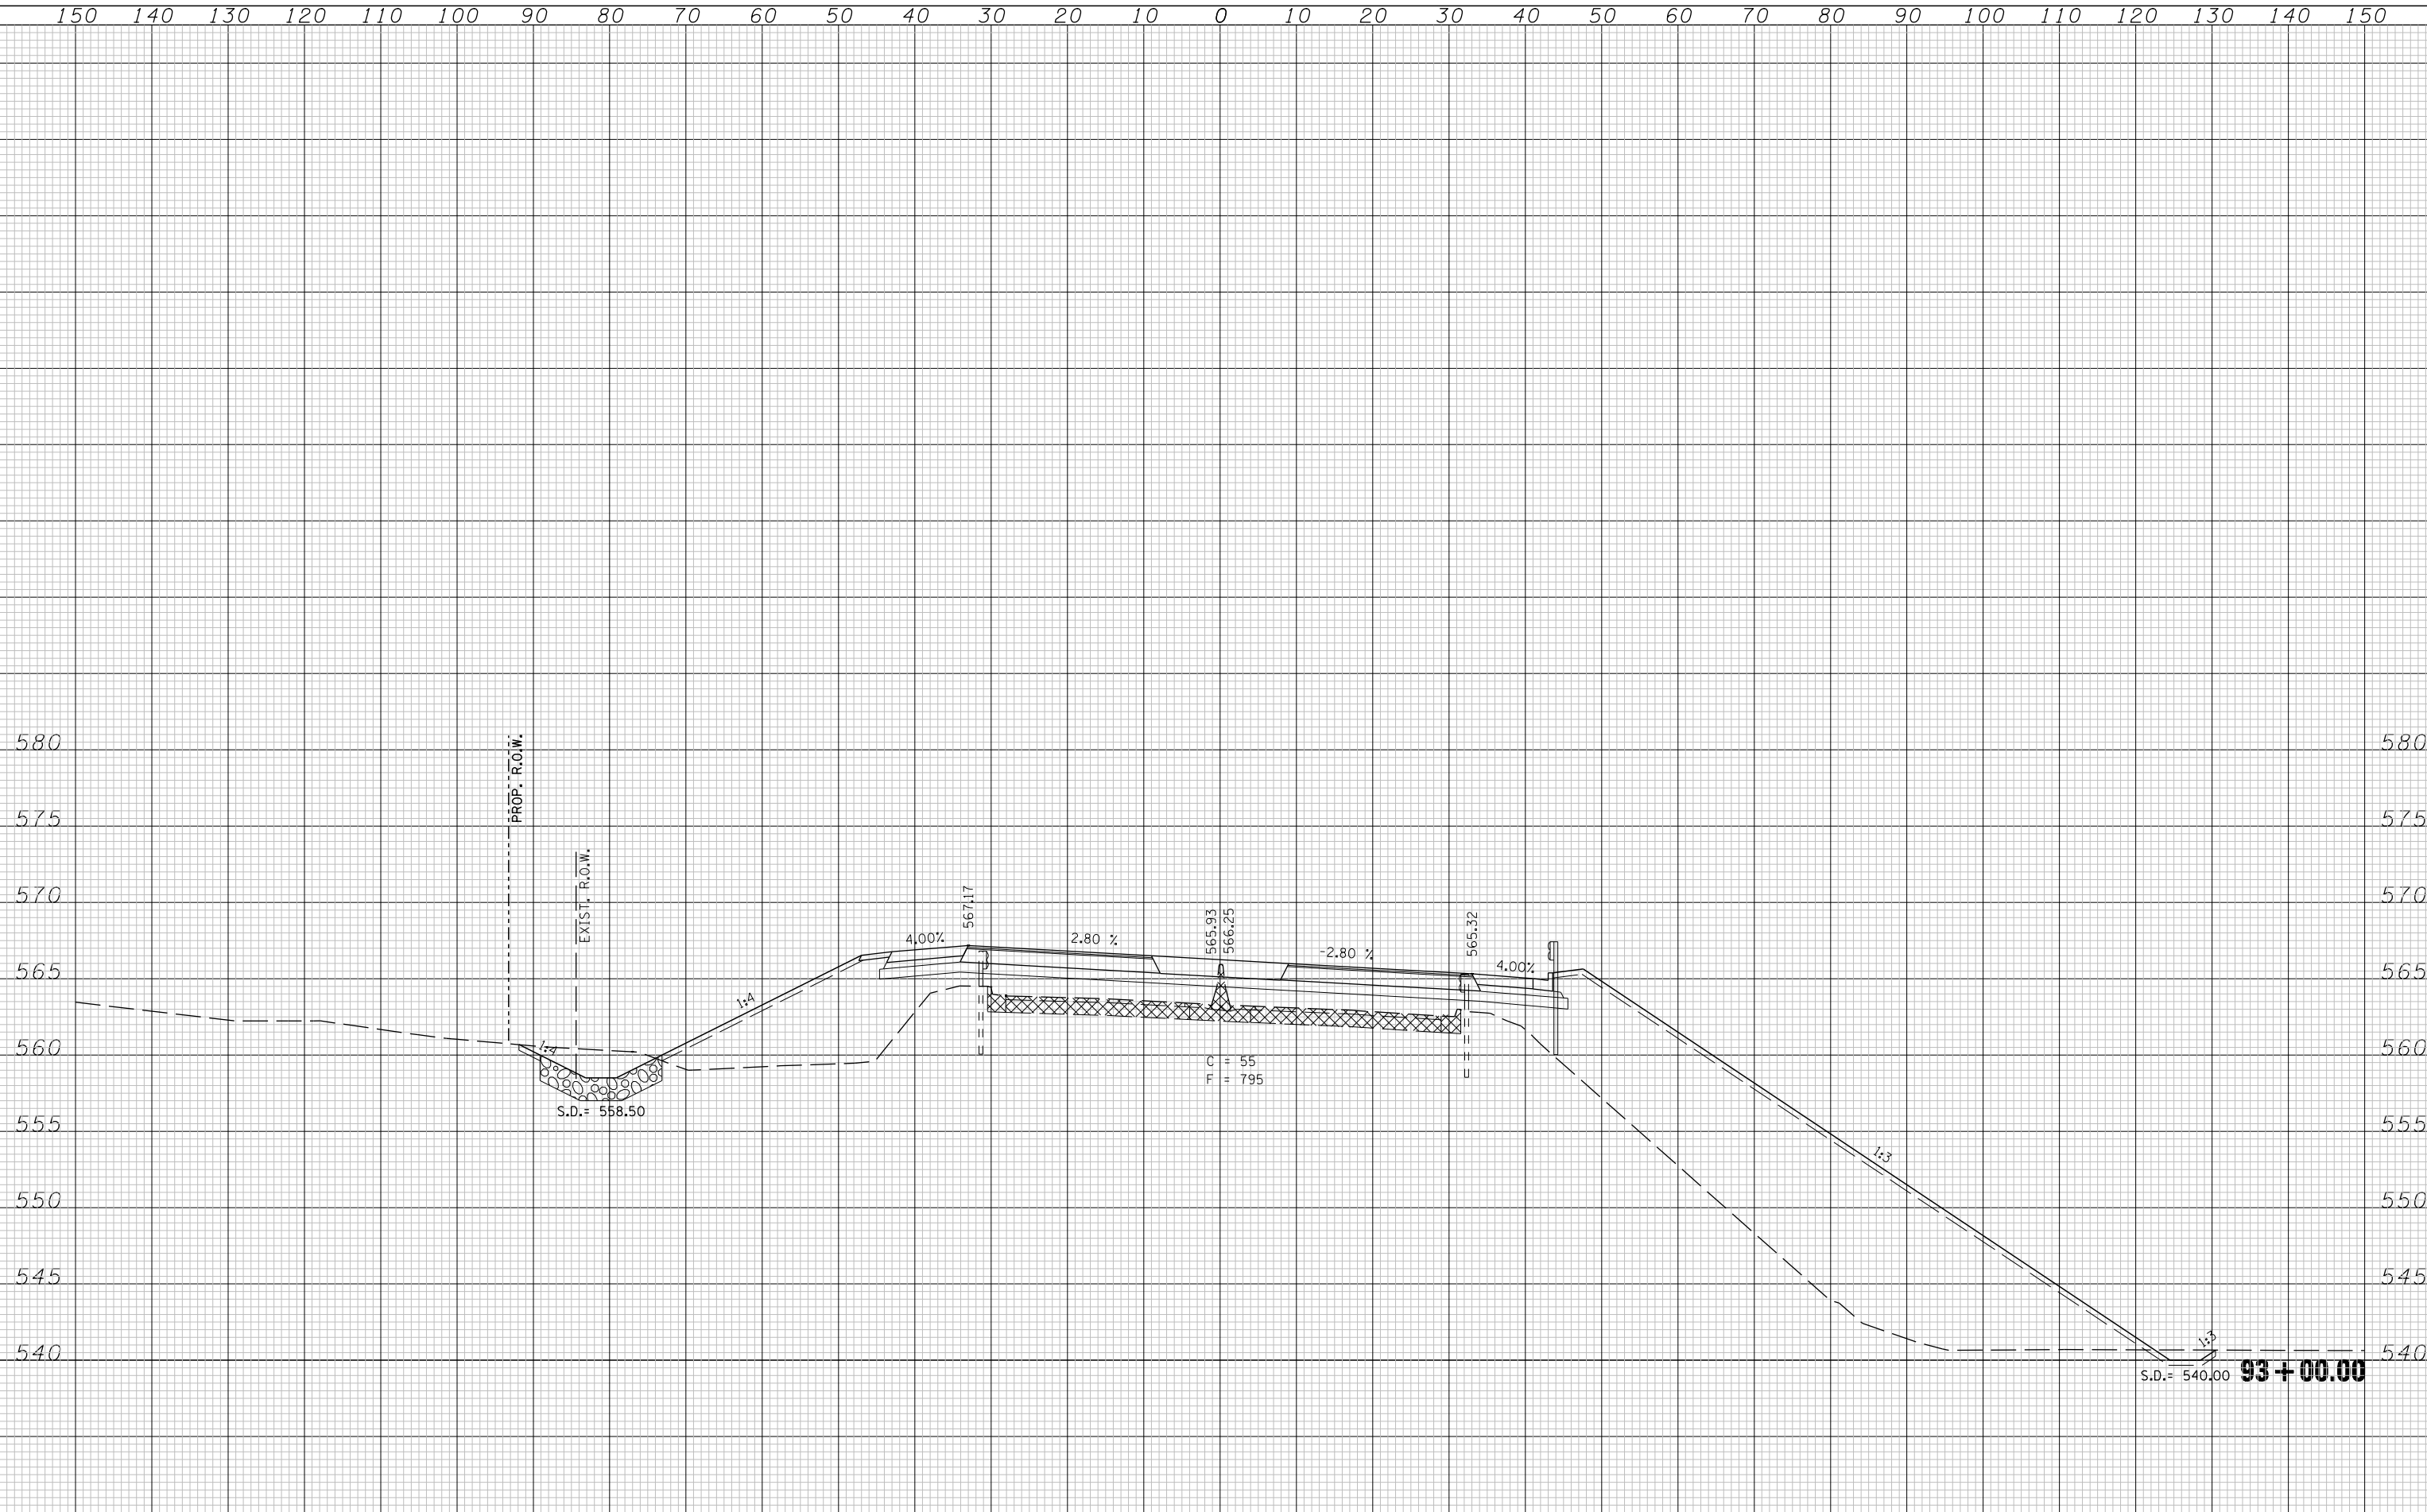

LAST SAVED = 5/23/2013 10:41:15 AM
 PLOT DRIVER = ltr-3dpt-Black-Half.plt

FILE NAME =	USER NAME = jepettibone	DESIGNED -	REVISOR -
h:\06103\cad\l\plans\097_0672789-Sht-XSht-Bus55.dgn		DRAWN -	
		CHECKED -	REVISOR -
		DATE -	

**STATE OF ILLINOIS
DEPARTMENT OF TRANSPORTATION**

CROSS SECTIONS - BUSINESS LOOP 55

SCALE: 1"=10'H 5'V SHEET NO. 11 OF 33 SHEETS STA. 93+00.00 TO STA. 93+00.00

F.A.U. RTE.	SECTION	COUNTY	TOTAL SHEETS	SHEET NO.
7706	23(B-1)	LOGAN	179	155
BUS. LOOP 55 OVER SALT CREEK			CONTRACT NO. 72789	
FED. ROAD DIST. NO.		ILLINOIS FED. AID PROJECT		