


DATE	
BY	
SURVEYED	
PLOTTED	
TEMPLATE	
AREAS	
CHECKED	
NO.	

DATE	
BY	
SURVEYED	
PLOTTED	
TEMPLATE	
AREAS	
CHECKED	
NO.	

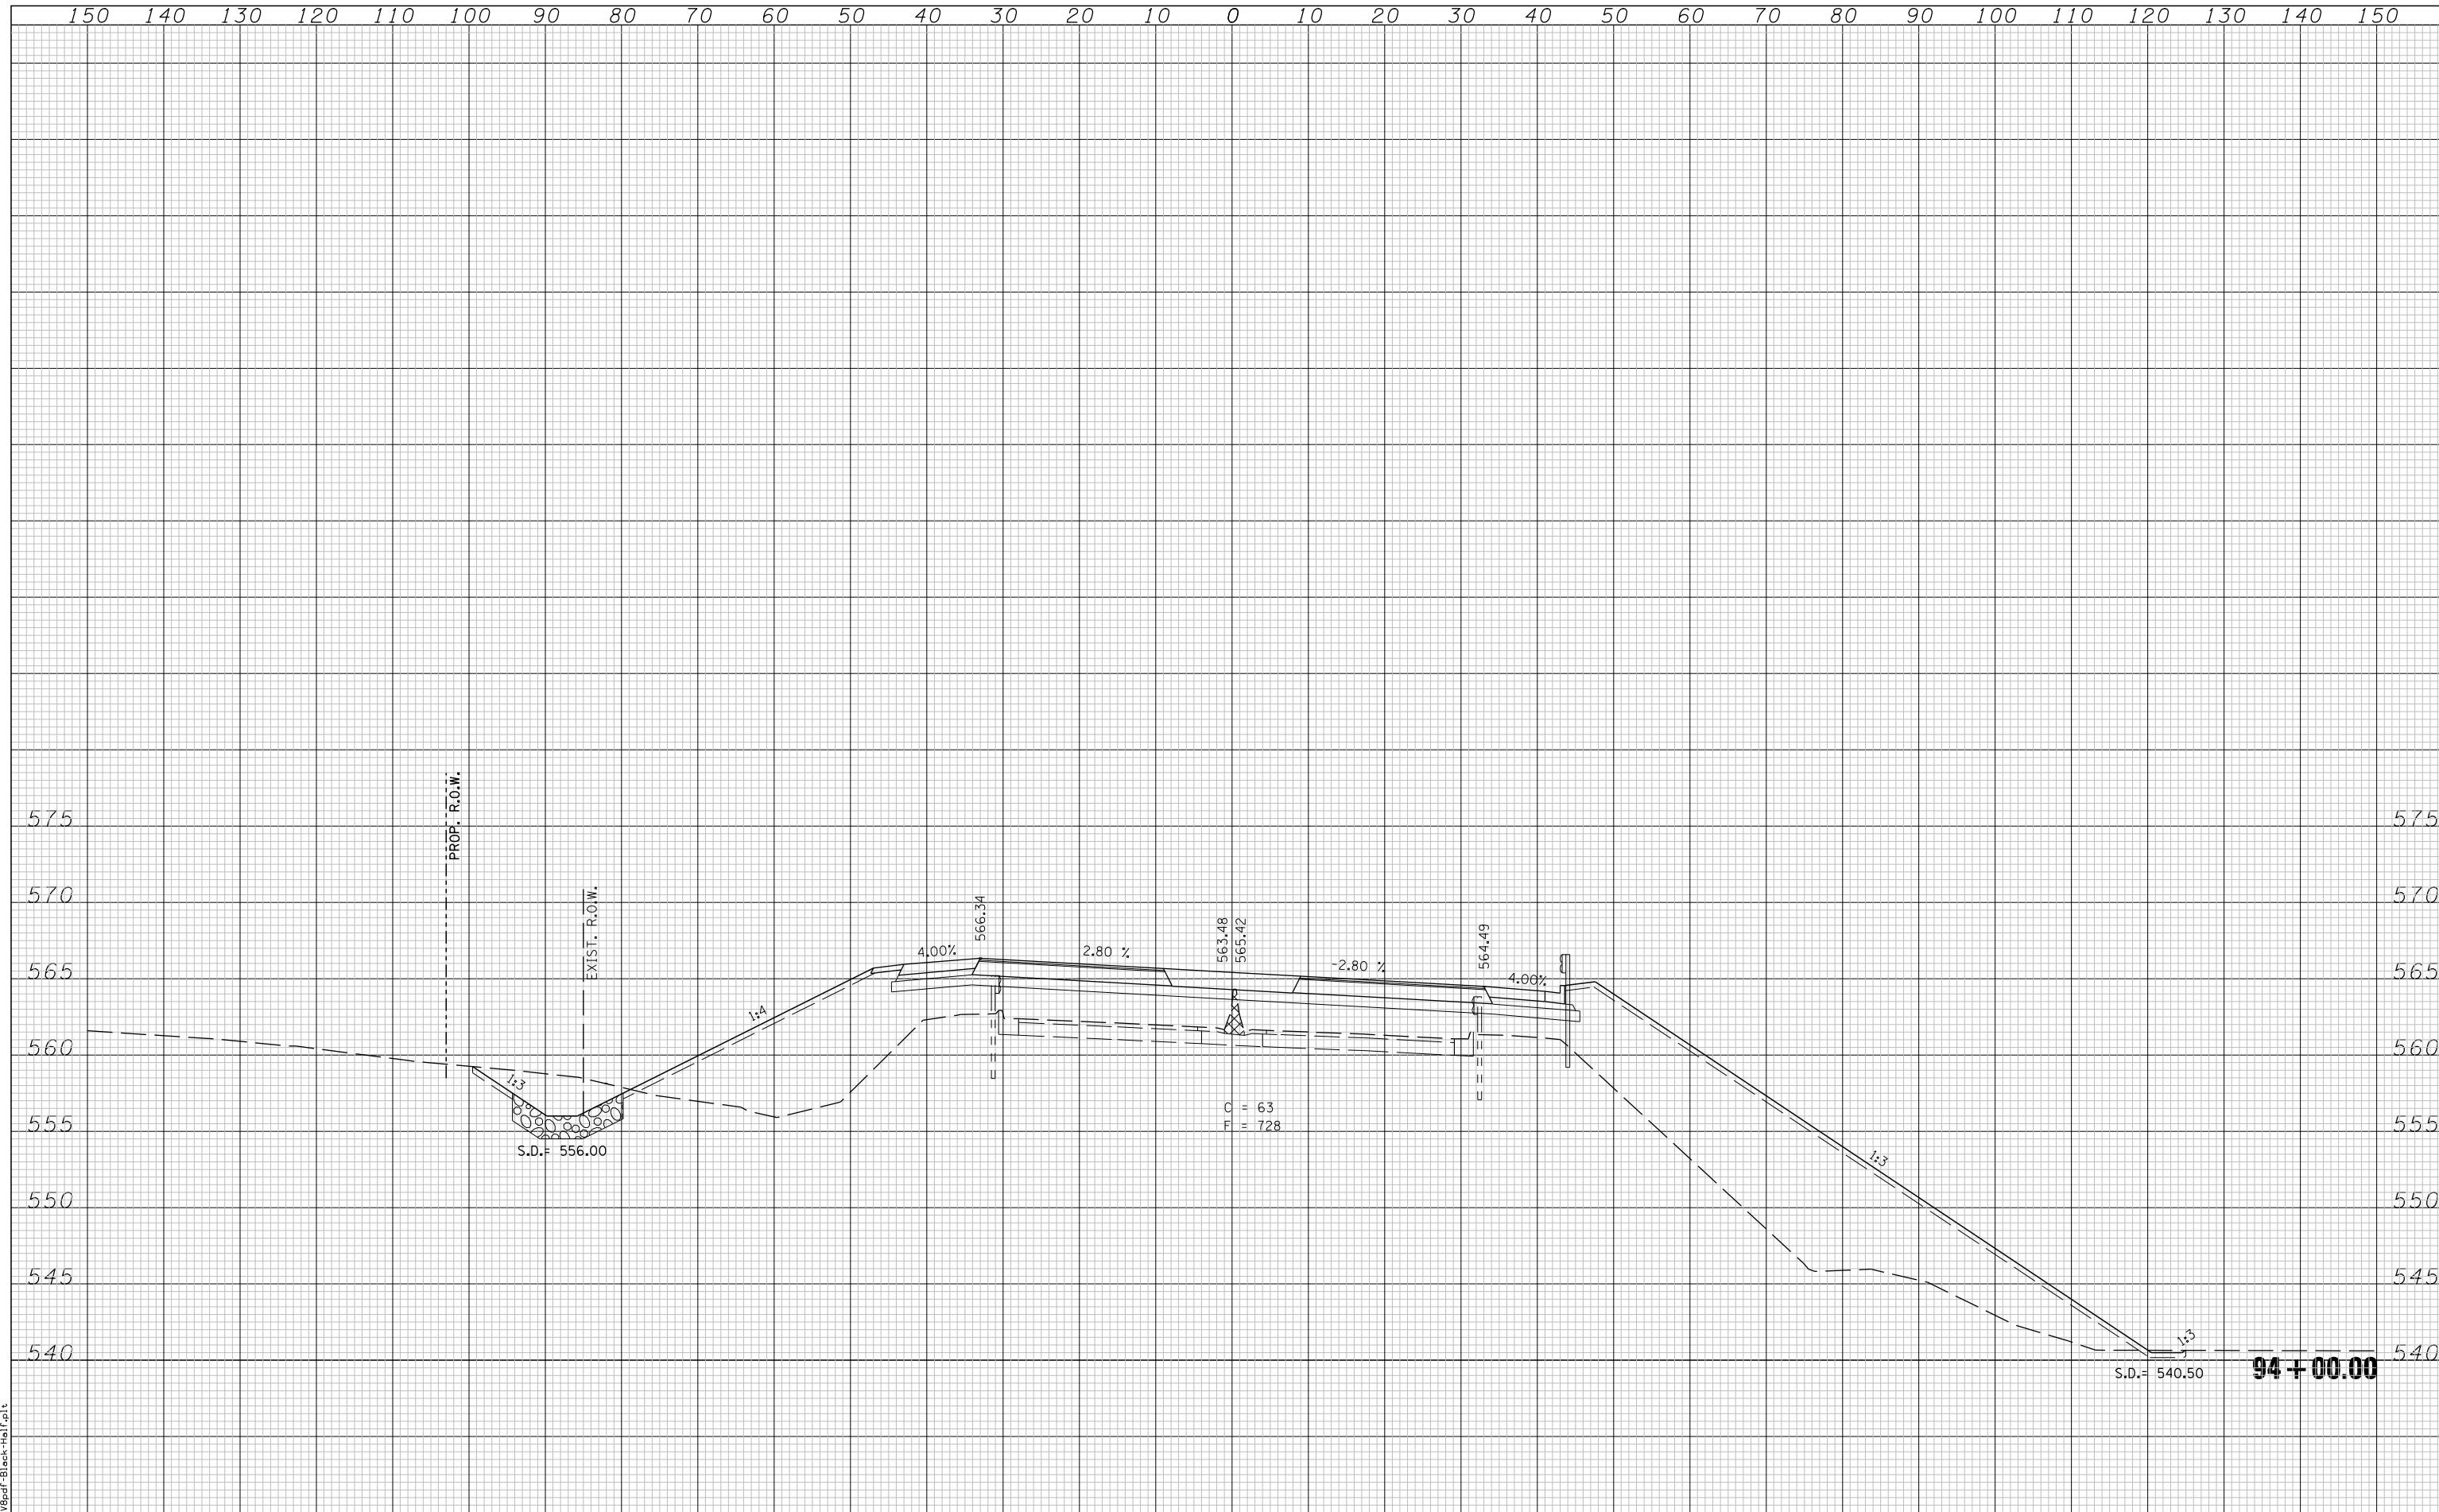

LAST SAVED = 5/23/2013  
 PEN TABLE = 10-hd11-163  
 PLOT DRIVER = tr-tr3dpt-Black-Hd11.plt

FILE NAME =	USER NAME = jepettibone	DESIGNED -	REVISED -	<b>STATE OF ILLINOIS DEPARTMENT OF TRANSPORTATION</b>	<b>CROSS SECTIONS - BUSINESS LOOP 55</b>			F.A.U. RTE.	SECTION	COUNTY	TOTAL SHEETS	SHEET NO.
h:\06103\cad\1\plans\097_0672789-Sht-XSht-Bus55.dgn		DRAWN -	REVISED -		7706	23(B-1)	LOGAN	179	156			
PLOT SCALE = 20.0000' / IN.		CHECKED -	REVISED -		BUS. LOOP 55 OVER SALT CREEK				CONTRACT NO. 72789			
PLOT DATE = 5/23/2013 10:41:15 AM		DATE -	REVISED -		FED. ROAD DIST. NO. ILLINOIS FED. AID PROJECT							

SCALE: 1"=10'H 5'V SHEET NO. 12 OF 33 SHEETS STA. 94+00.00 TO STA. 94+00.00