


DATE	
BY	
FINAL SURVEY	SURVEYED
NOTE BOOK	PLOTTED
NO.	TEMPLATE
	AREAS CHECKED

DATE	
BY	
ORIGINAL SURVEY	SURVEYED
NOTE BOOK	PLOTTED
NO.	TEMPLATE
	AREAS CHECKED

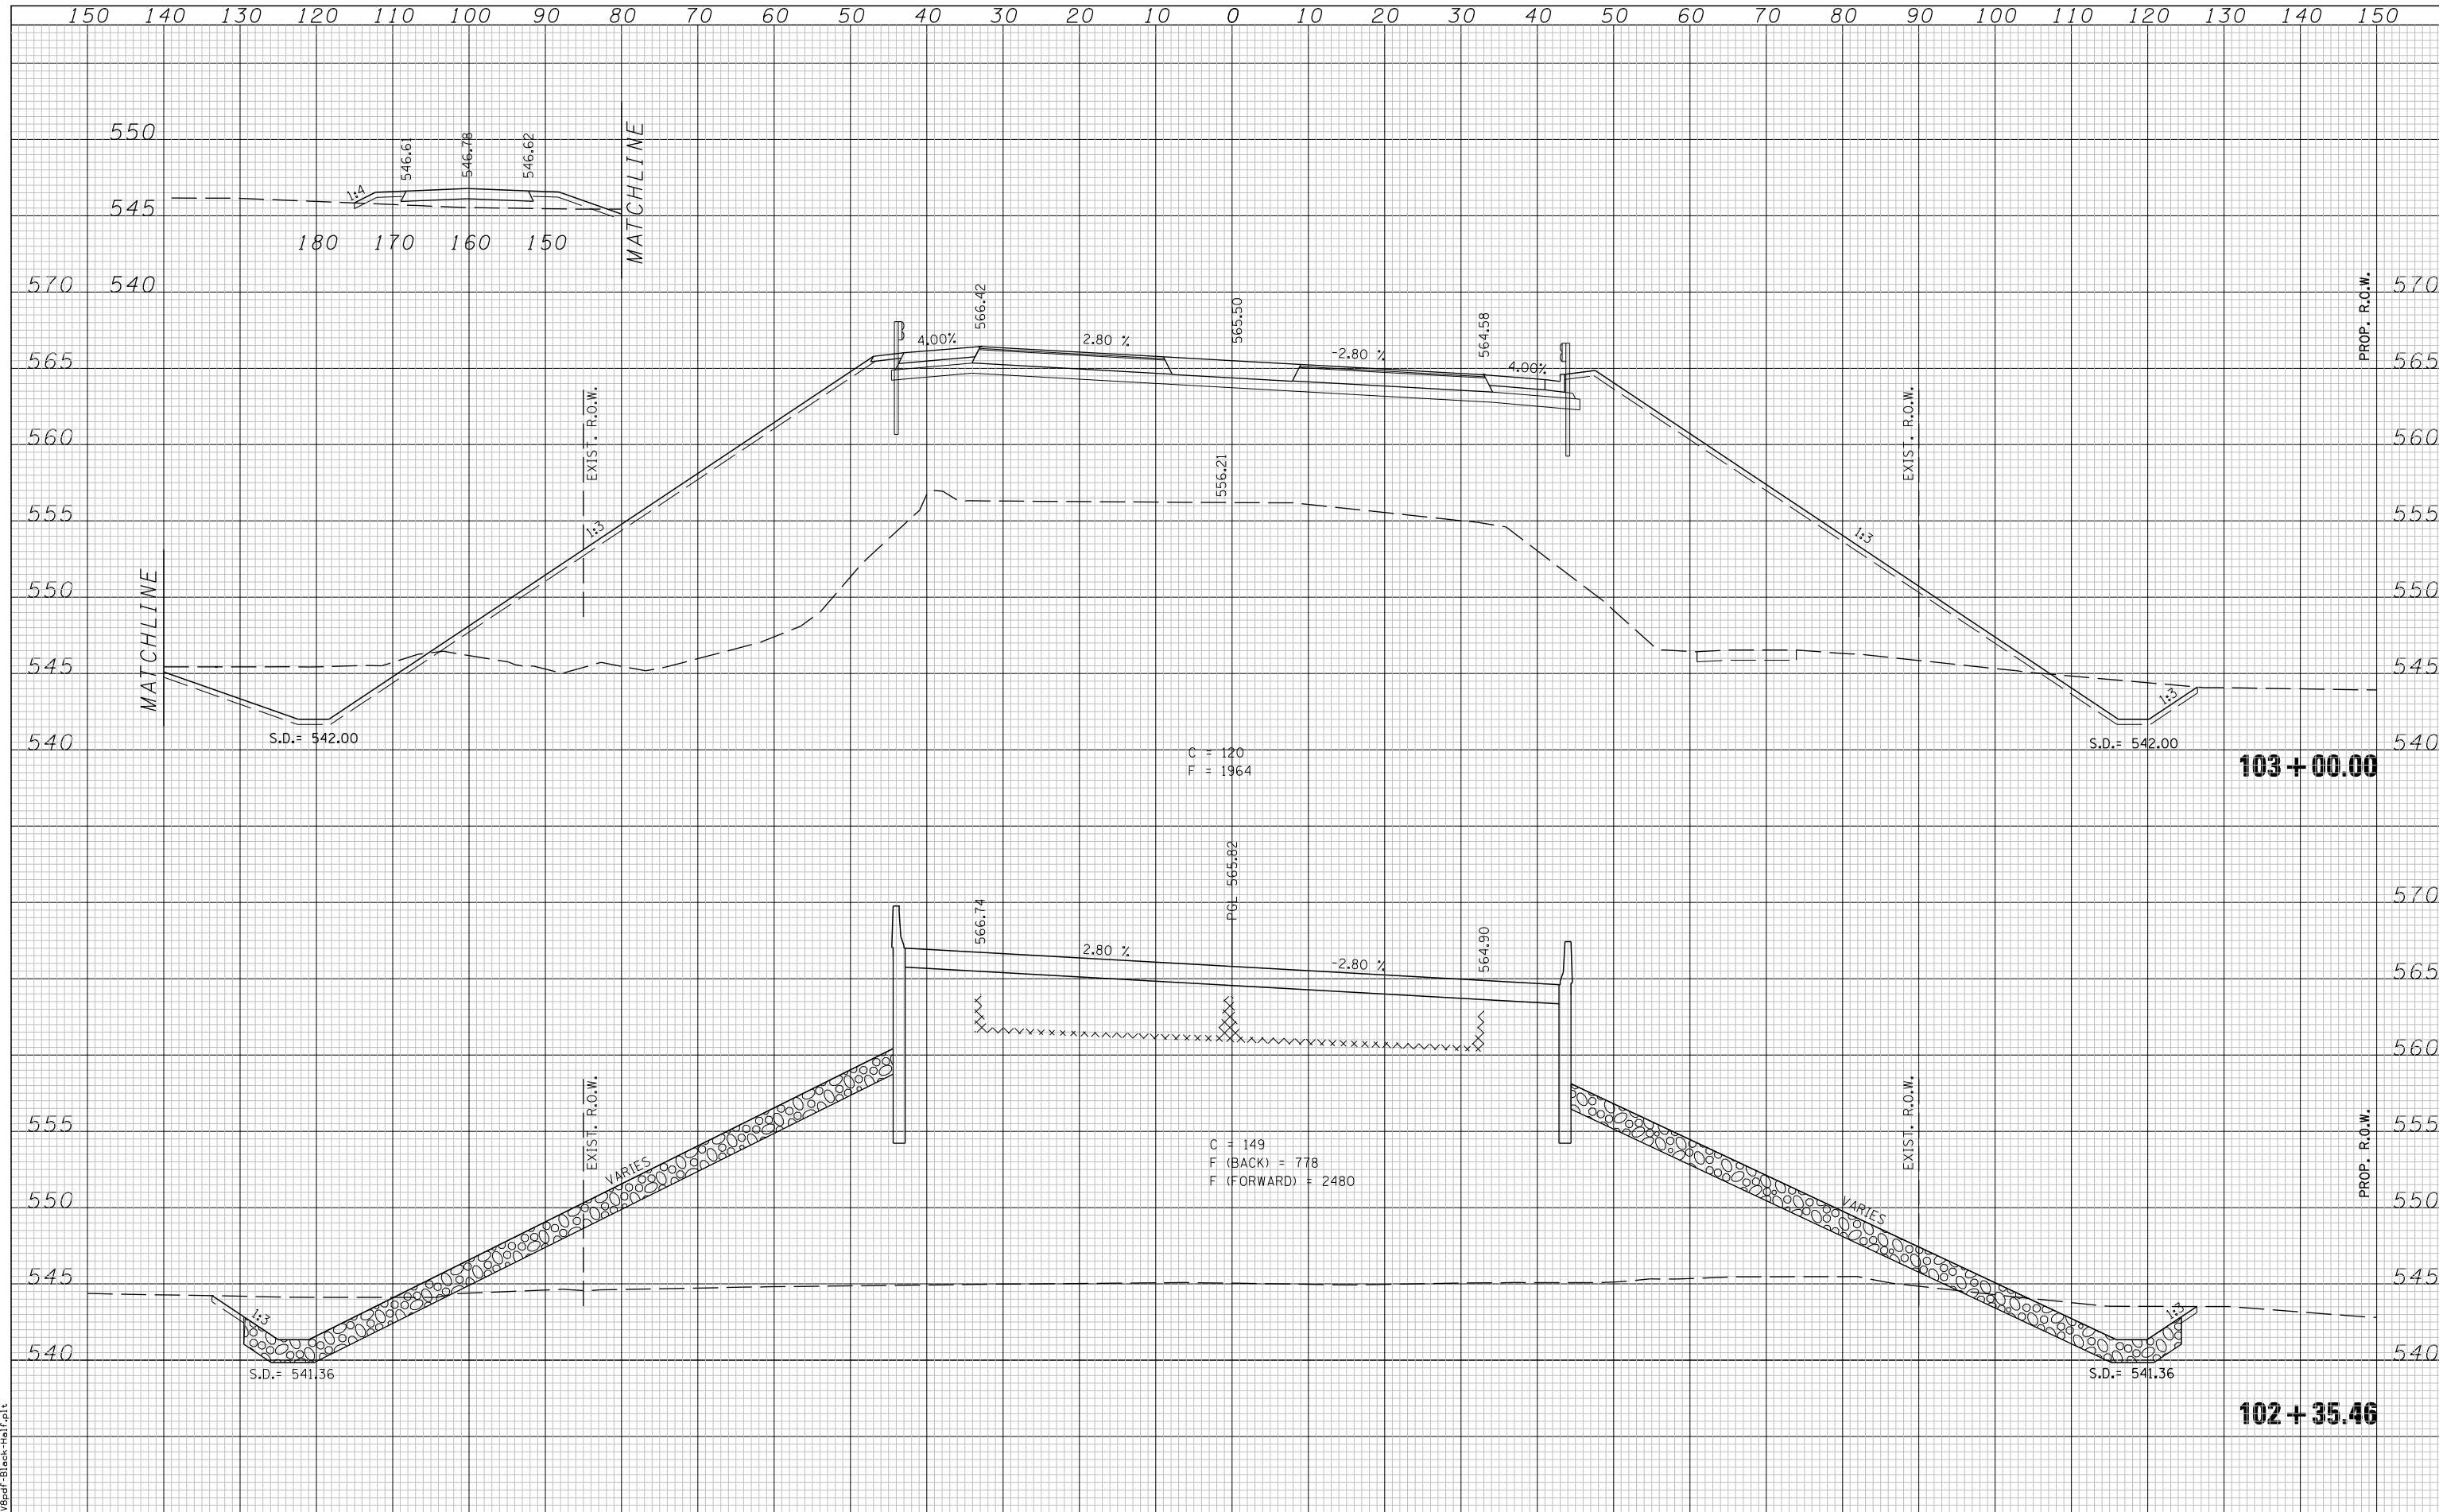

LAST SAVED = 5/23/2013  
 PEN TABLE = 10-helit-103  
 PLOT DRIVER = prt3spd-Black-Half.plt

FILE NAME =	USER NAME = jepettibone	DESIGNED -	REVISD -	<b>STATE OF ILLINOIS</b> <b>DEPARTMENT OF TRANSPORTATION</b>	<b>CROSS SECTIONS - BUSINESS LOOP 55</b>			F.A.U. RTE.	SECTION	COUNTY	TOTAL SHEETS	SHEET NO.
		DRAWN -	REVISD -		7706	23(B-1)	LOGAN	179	163			
		CHECKED -	REVISD -		BUS. LOOP 55 OVER SALT CREEK				CONTRACT NO. 72789			
		DATE -	REVISD -		FED. ROAD DIST. NO.				ILLINOIS FED. AID PROJECT			