
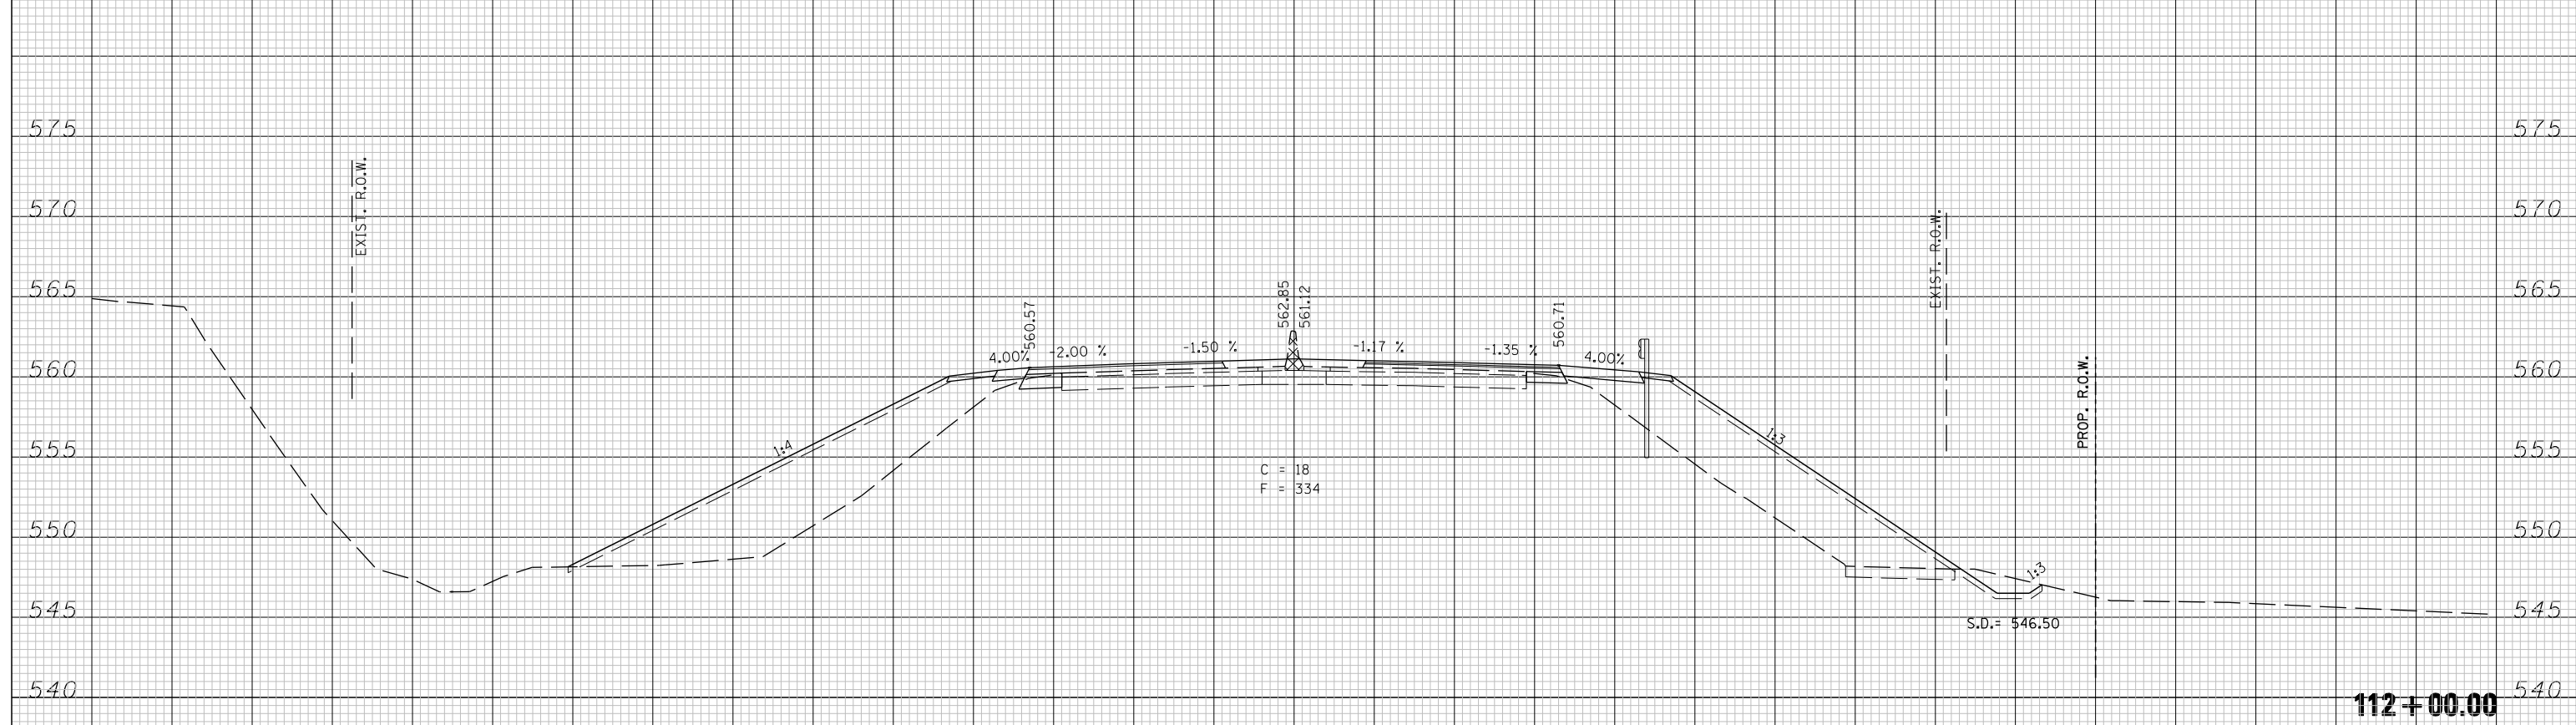


BY	DATE
SURVEYED	
PLOTTED	
TEMPLATE	
AREAS	
CHECKED	
FINAL SURVEY	
NOTE BOOK	
NO.	

BY	DATE
SURVEYED	
PLOTTED	
TEMPLATE	
AREAS	
CHECKED	
ORIGINAL SURVEY	
NOTE BOOK	
NO.	

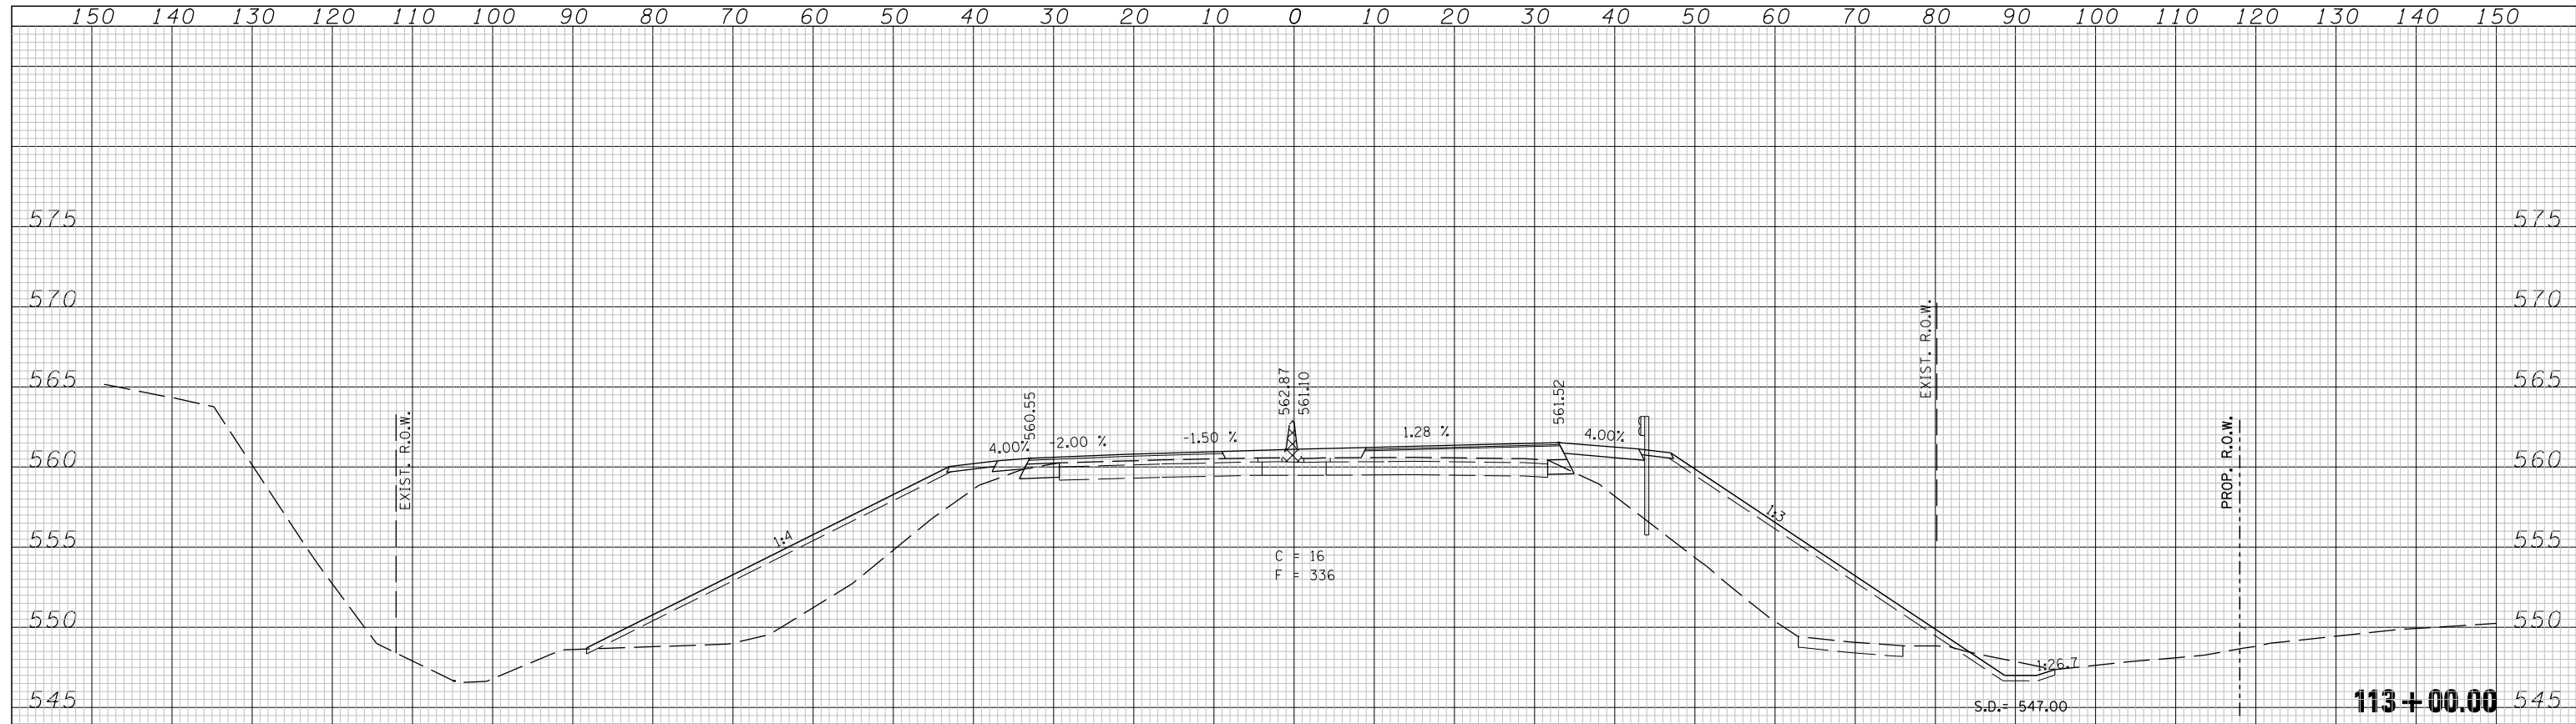

LAST SAVED = 5/23/2013  
 PEN TABLE = 10-Half-103  
 PLOT DRIVER = Tr-85pd-Black-Half.plt

FILE NAME =	USER NAME = jepettibone	DESIGNED -	REVISED -	<b>STATE OF ILLINOIS</b> <b>DEPARTMENT OF TRANSPORTATION</b>	<b>CROSS SECTIONS - BUSINESS LOOP 55</b>			F.A.U. RTE.	SECTION	COUNTY	TOTAL SHEETS	SHEET NO.	
		DRAWN -	REVISED -					7706	23(B-1)	LOGAN	179	171	
		CHECKED -	REVISED -					BUS. LOOP 55 OVER SALT CREEK				CONTRACT NO. 72789	
		DATE -	REVISED -					FED. ROAD DIST. NO.	ILLINOIS	FED. AID PROJECT			
PLOT SCALE = 20.0000' / IN.		PLOT DATE = 5/23/2013 10:41:23 AM		SCALE: 1"=10'H 5'V		SHEET NO. 27 OF 33 SHEETS		STA. 112+00.00 TO STA. 113+00.00					