


DATE	
BY	
FINAL SURVEY	SURVEYED
NOTE BOOK	PLOTTED
NO.	TEMPLATE
	AREAS
	CHECKED

DATE	
BY	
ORIGINAL SURVEY	SURVEYED
NOTE BOOK	PLOTTED
NO.	TEMPLATE
	AREAS
	CHECKED

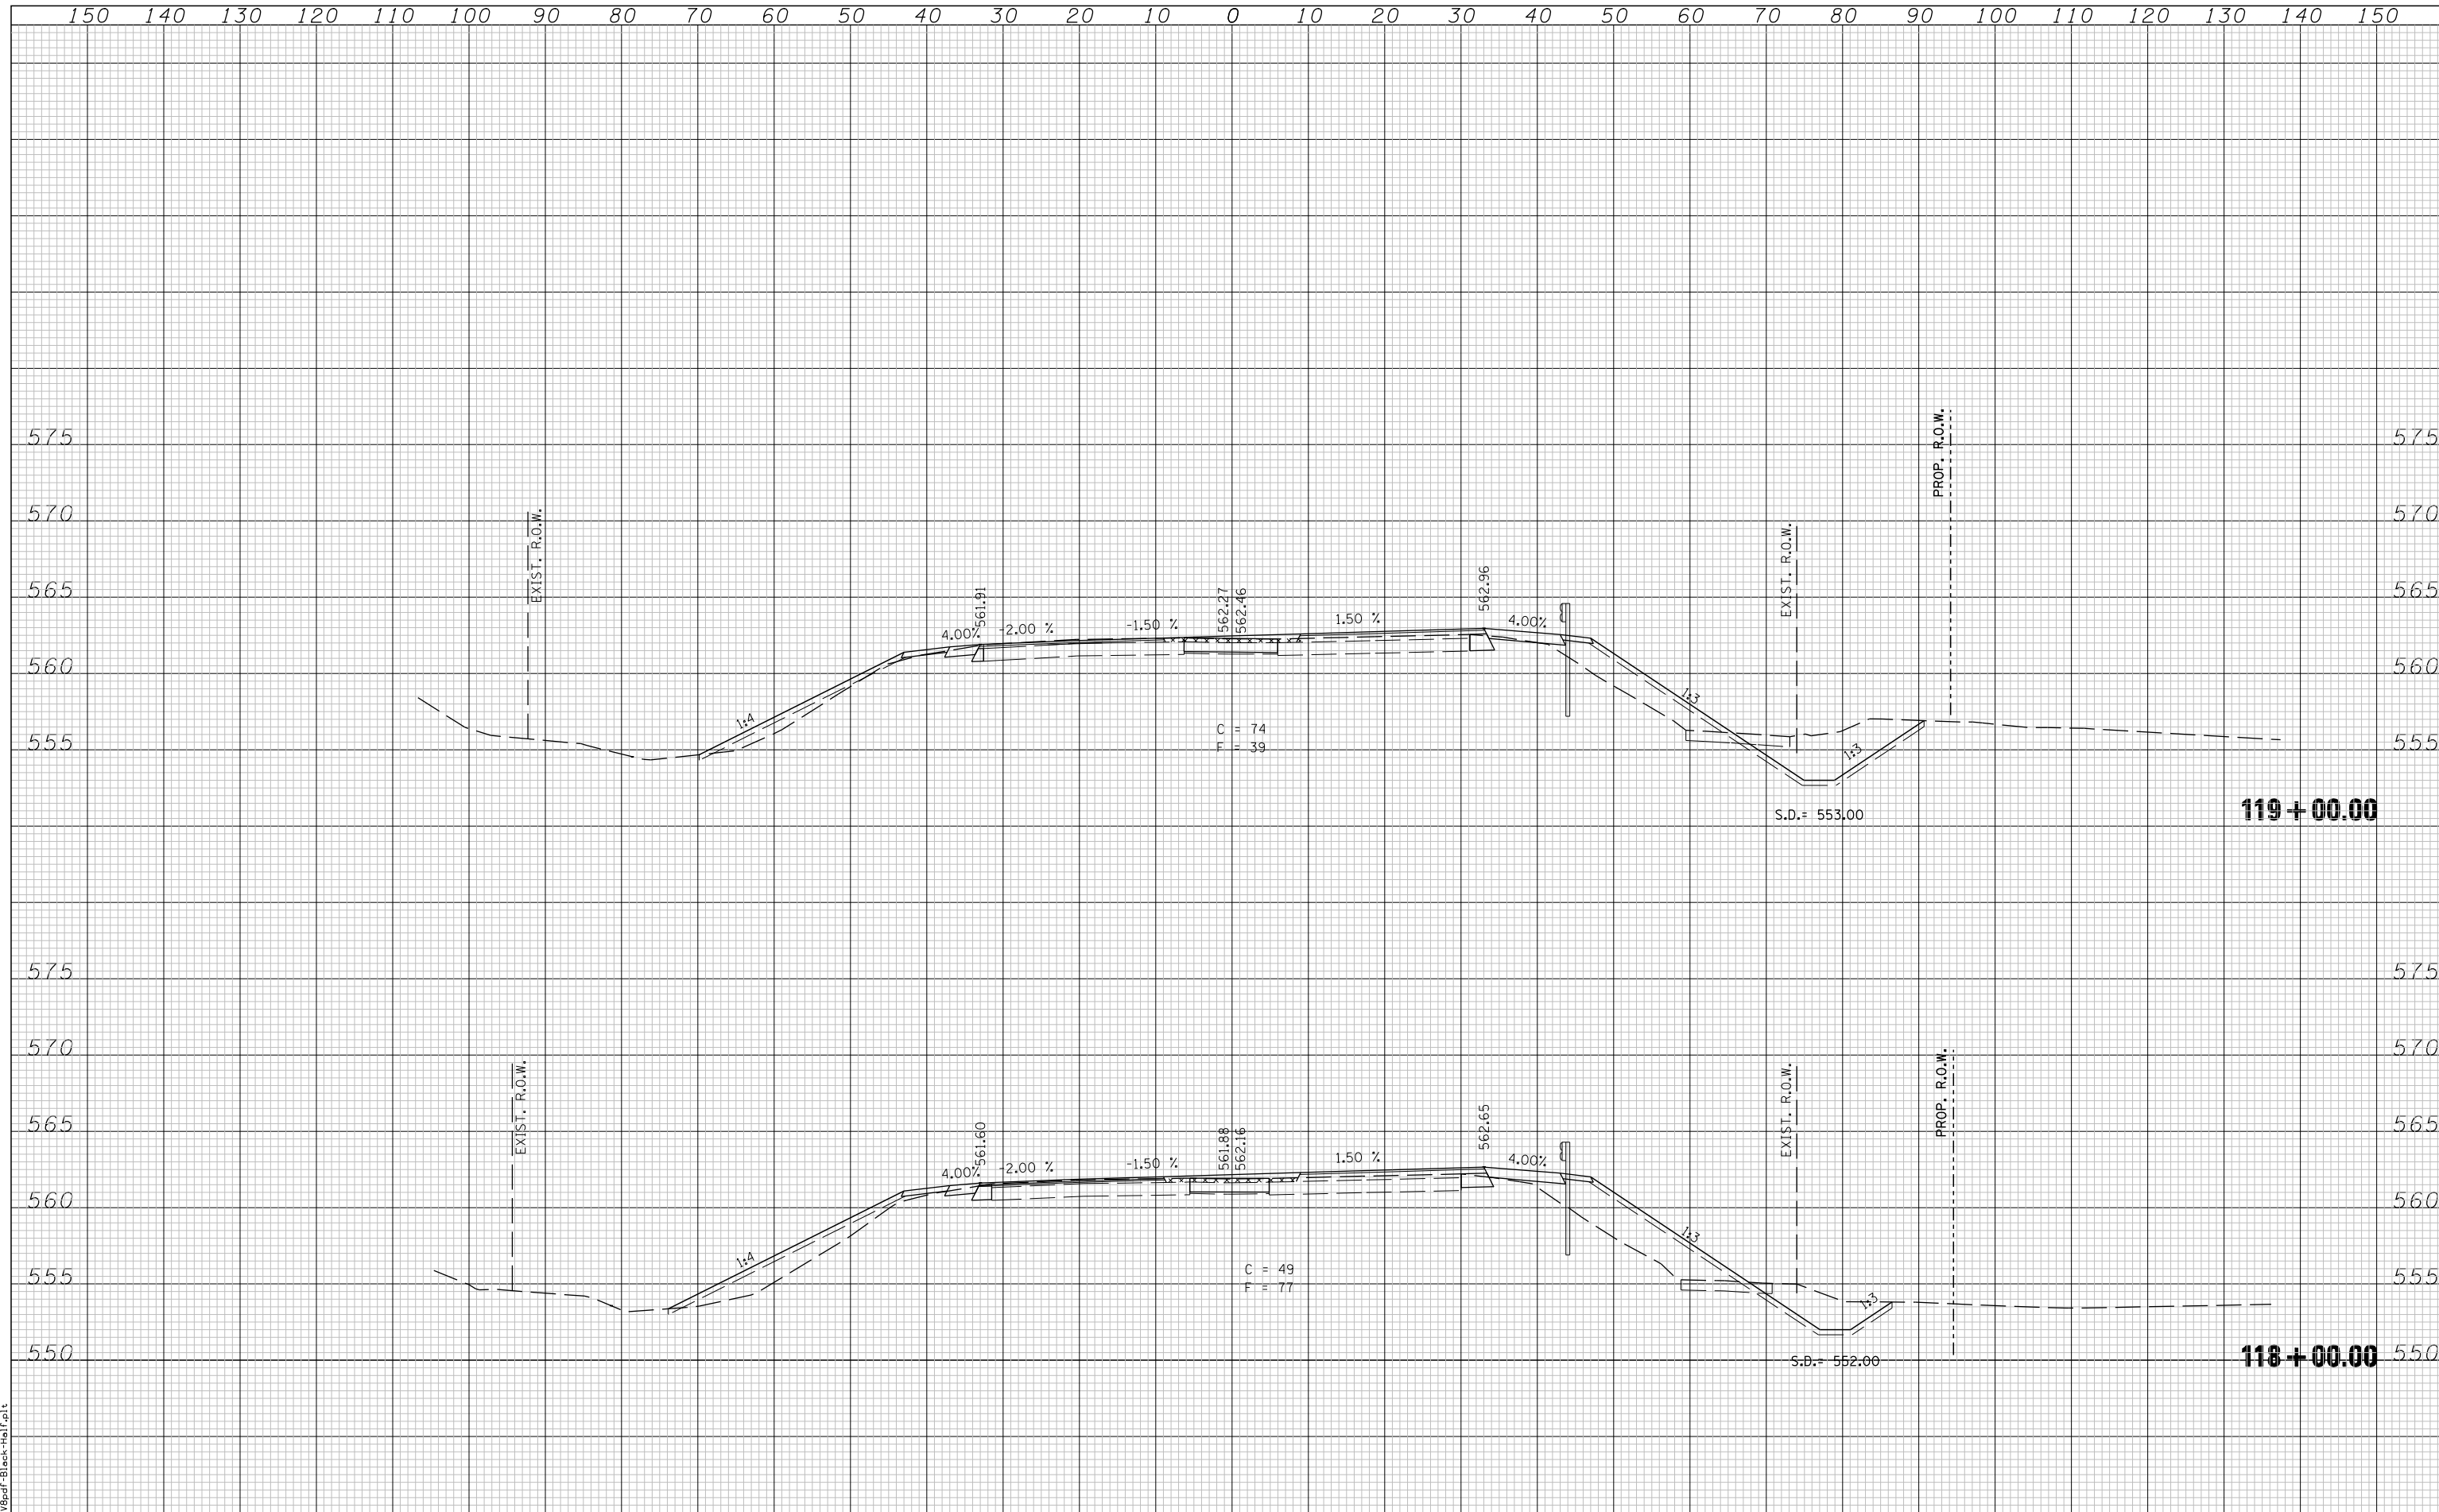

LAST SAVED = 5/23/2013  
 PLOT TABLE = 10-Half-103  
 PLOT DRIVER = 119-33pd-Black-Half.plt

FILE NAME =	USER NAME = jepettibone	DESIGNED -	REVISIED -	<b>STATE OF ILLINOIS</b> <b>DEPARTMENT OF TRANSPORTATION</b>	<b>CROSS SECTIONS - BUSINESS LOOP 55</b>		F.A.U. RTE.	SECTION	COUNTY	TOTAL SHEETS	SHEET NO.
		DRAWN -	REVISIED -				7706	23(B-1)	LOGAN	179	174
		CHECKED -	REVISIED -				BUS. LOOP 55 OVER SALT CREEK		CONTRACT NO. 72789		
		DATE -	REVISIED -				FED. ROAD DIST. NO.		ILLINOIS FED. AID PROJECT		

SCALE: 1"=10'H 5'V SHEET NO. 30 OF 33 SHEETS STA. 118+00.00 TO STA. 119+00.00