


DATE	
BY	
SURVEYED	
PLOTTED	
TEMPLATE	
AREAS	
CHECKED	
NO.	

DATE	
BY	
SURVEYED	
PLOTTED	
TEMPLATE	
AREAS	
CHECKED	
NO.	

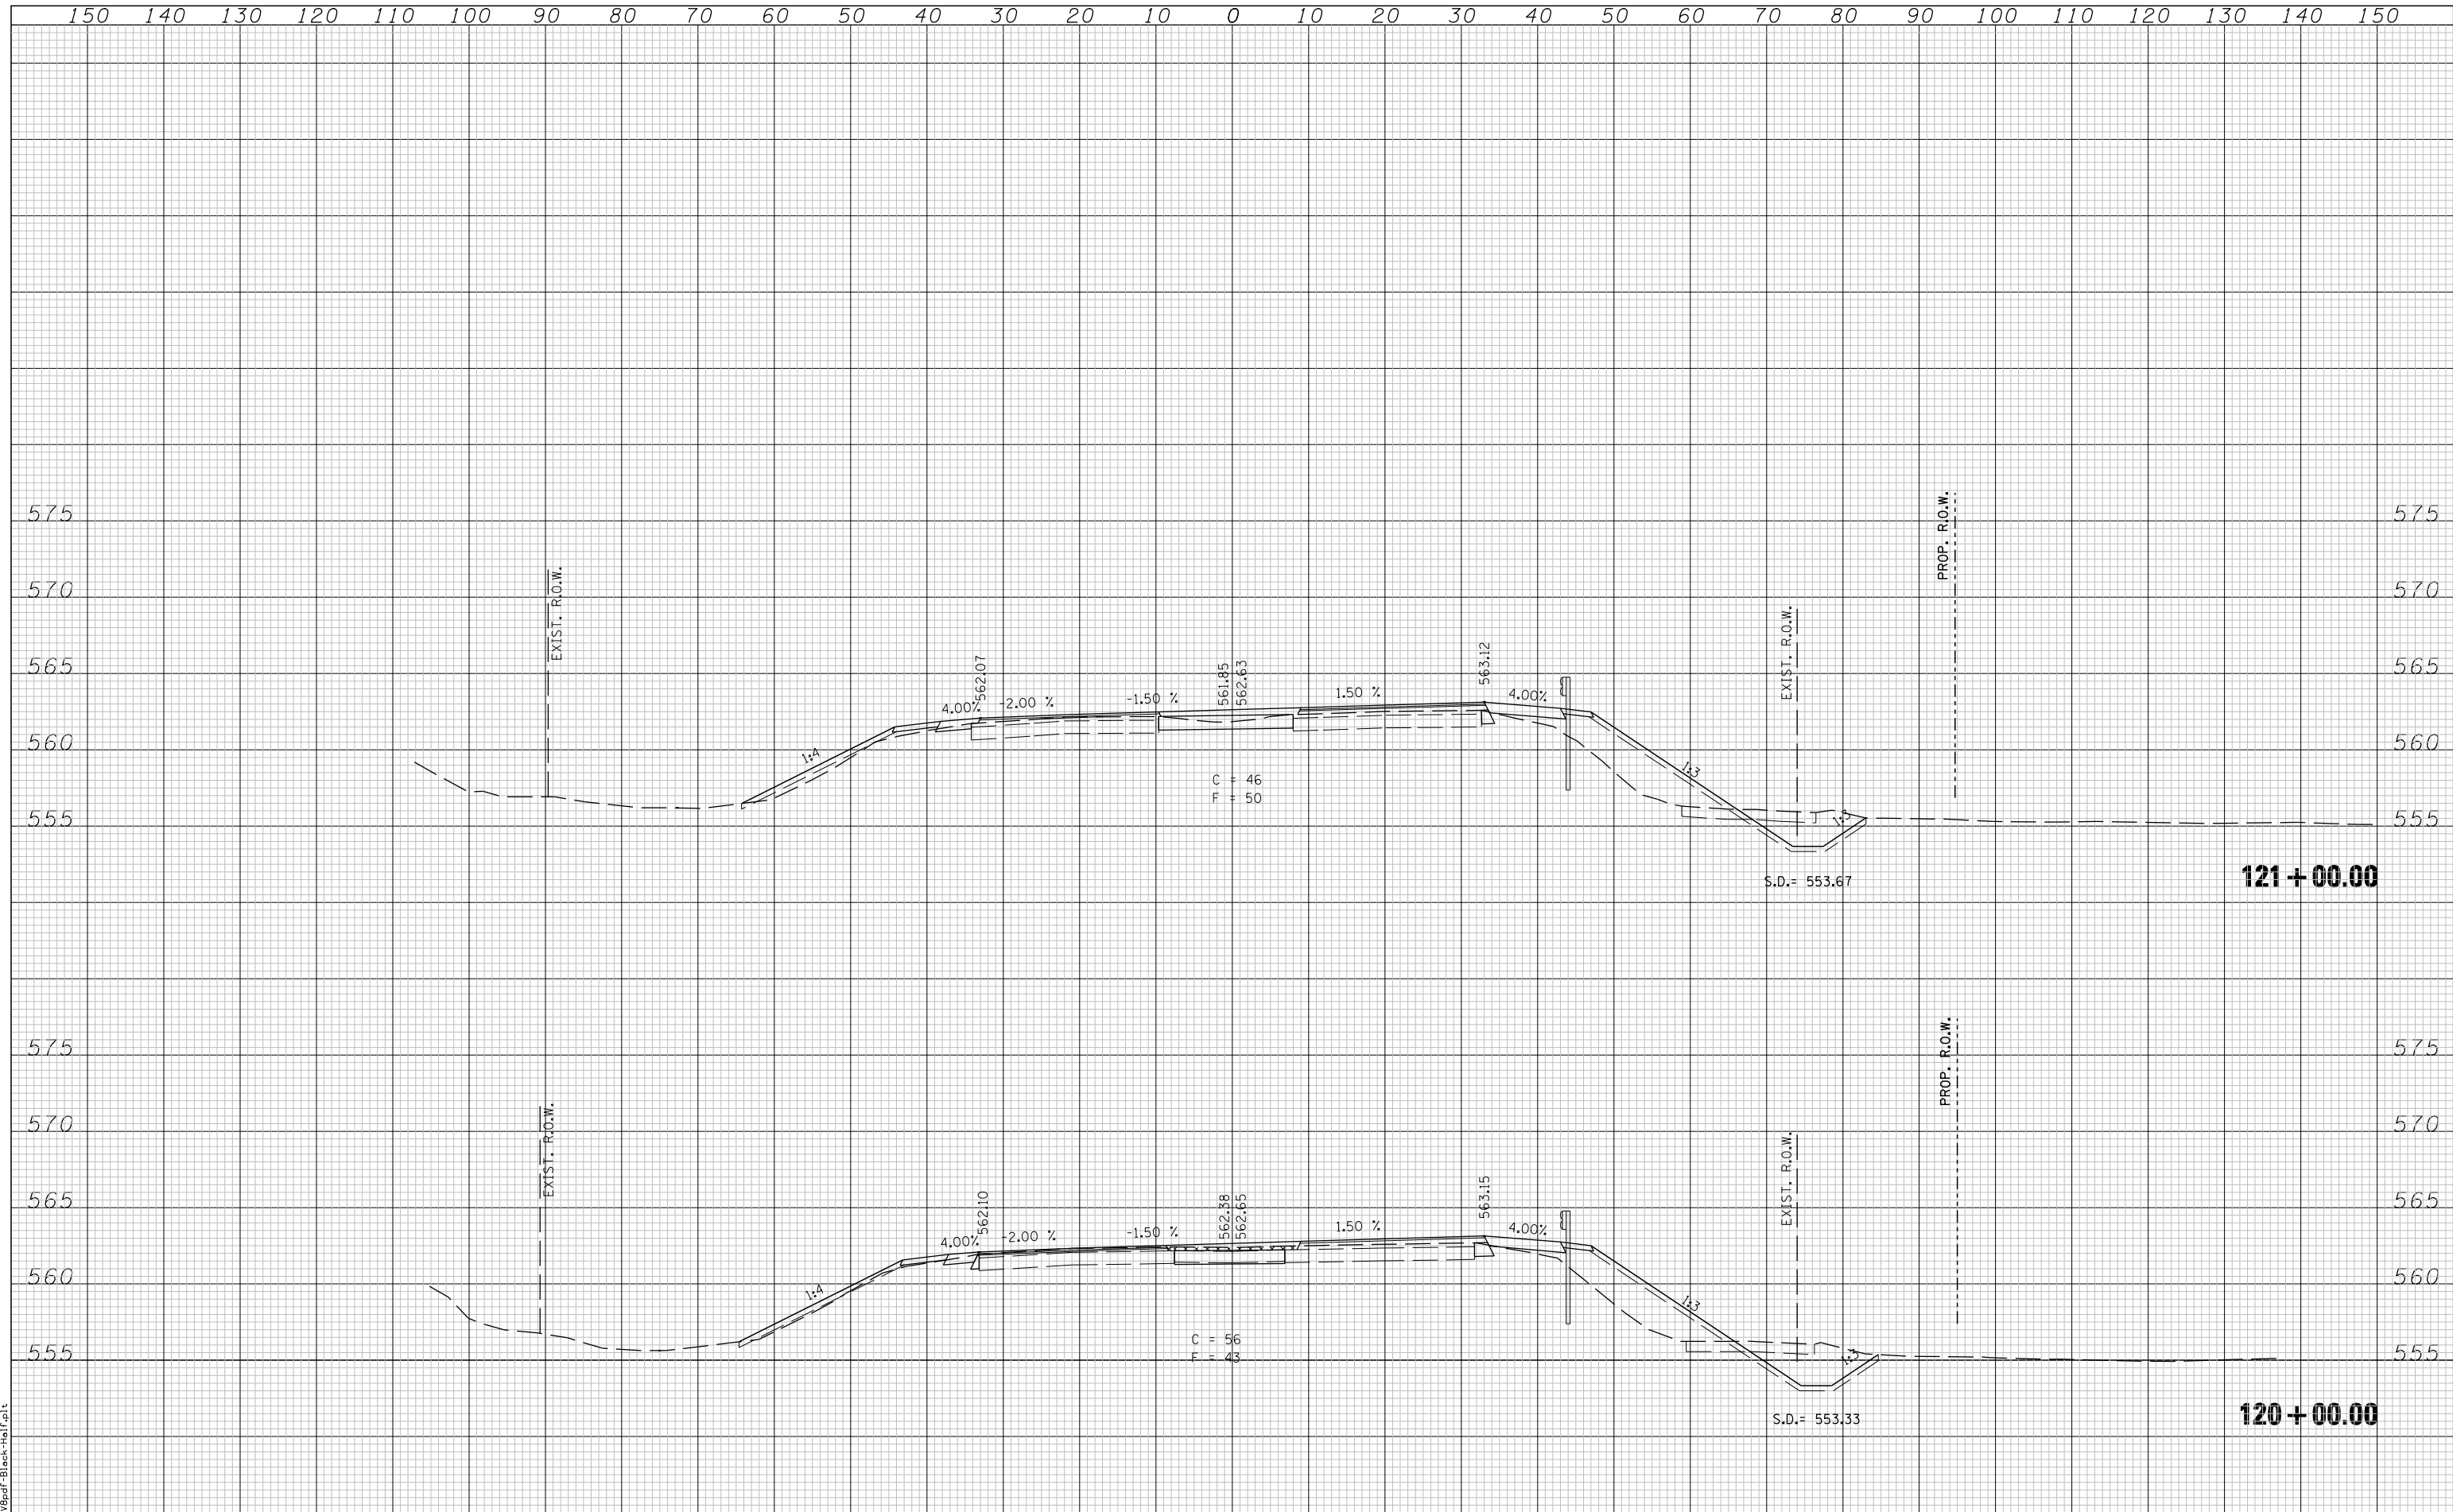

LAST SAVED = 5/23/2013
 PLOT FILE = 106103\cad\1\plans\097_0672789-Sht-XSht-Bus55.dgn
 PLOT DRIVER = prt3spd.plt

FILE NAME =	USER NAME = jepettibone
	DESIGNED -
	DRAWN -
	CHECKED -
	DATE -
	REVIS
	REVIS
	REVIS
	REVIS

DESIGNED -	REVIS
DRAWN -	REVIS
CHECKED -	REVIS
DATE -	REVIS

**STATE OF ILLINOIS
 DEPARTMENT OF TRANSPORTATION**

CROSS SECTIONS - BUSINESS LOOP 55

SCALE: 1"=10'H 5'V SHEET NO. 31 OF 33 SHEETS STA. 120+00.00 TO STA. 121+00.00

F.A.U. RTE.	SECTION	COUNTY	TOTAL SHEETS	SHEET NO.
7706	23(B-1)	LOGAN	179	175
BUS. LOOP 55 OVER SALT CREEK			CONTRACT NO. 72789	
FED. ROAD DIST. NO.			ILLINOIS FED. AID PROJECT	